
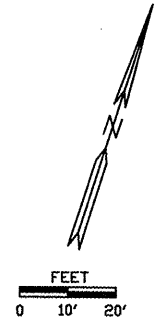


ROUTE	SECTION	COUNTY	TOTAL SHEETS	SHEET NO.
	05-00118-00-RP	JACKSON	32	9
JOB NO. C-99-515-06 FED PROJ: HPP-0321(117)				
CITY OF CARBONDALE				

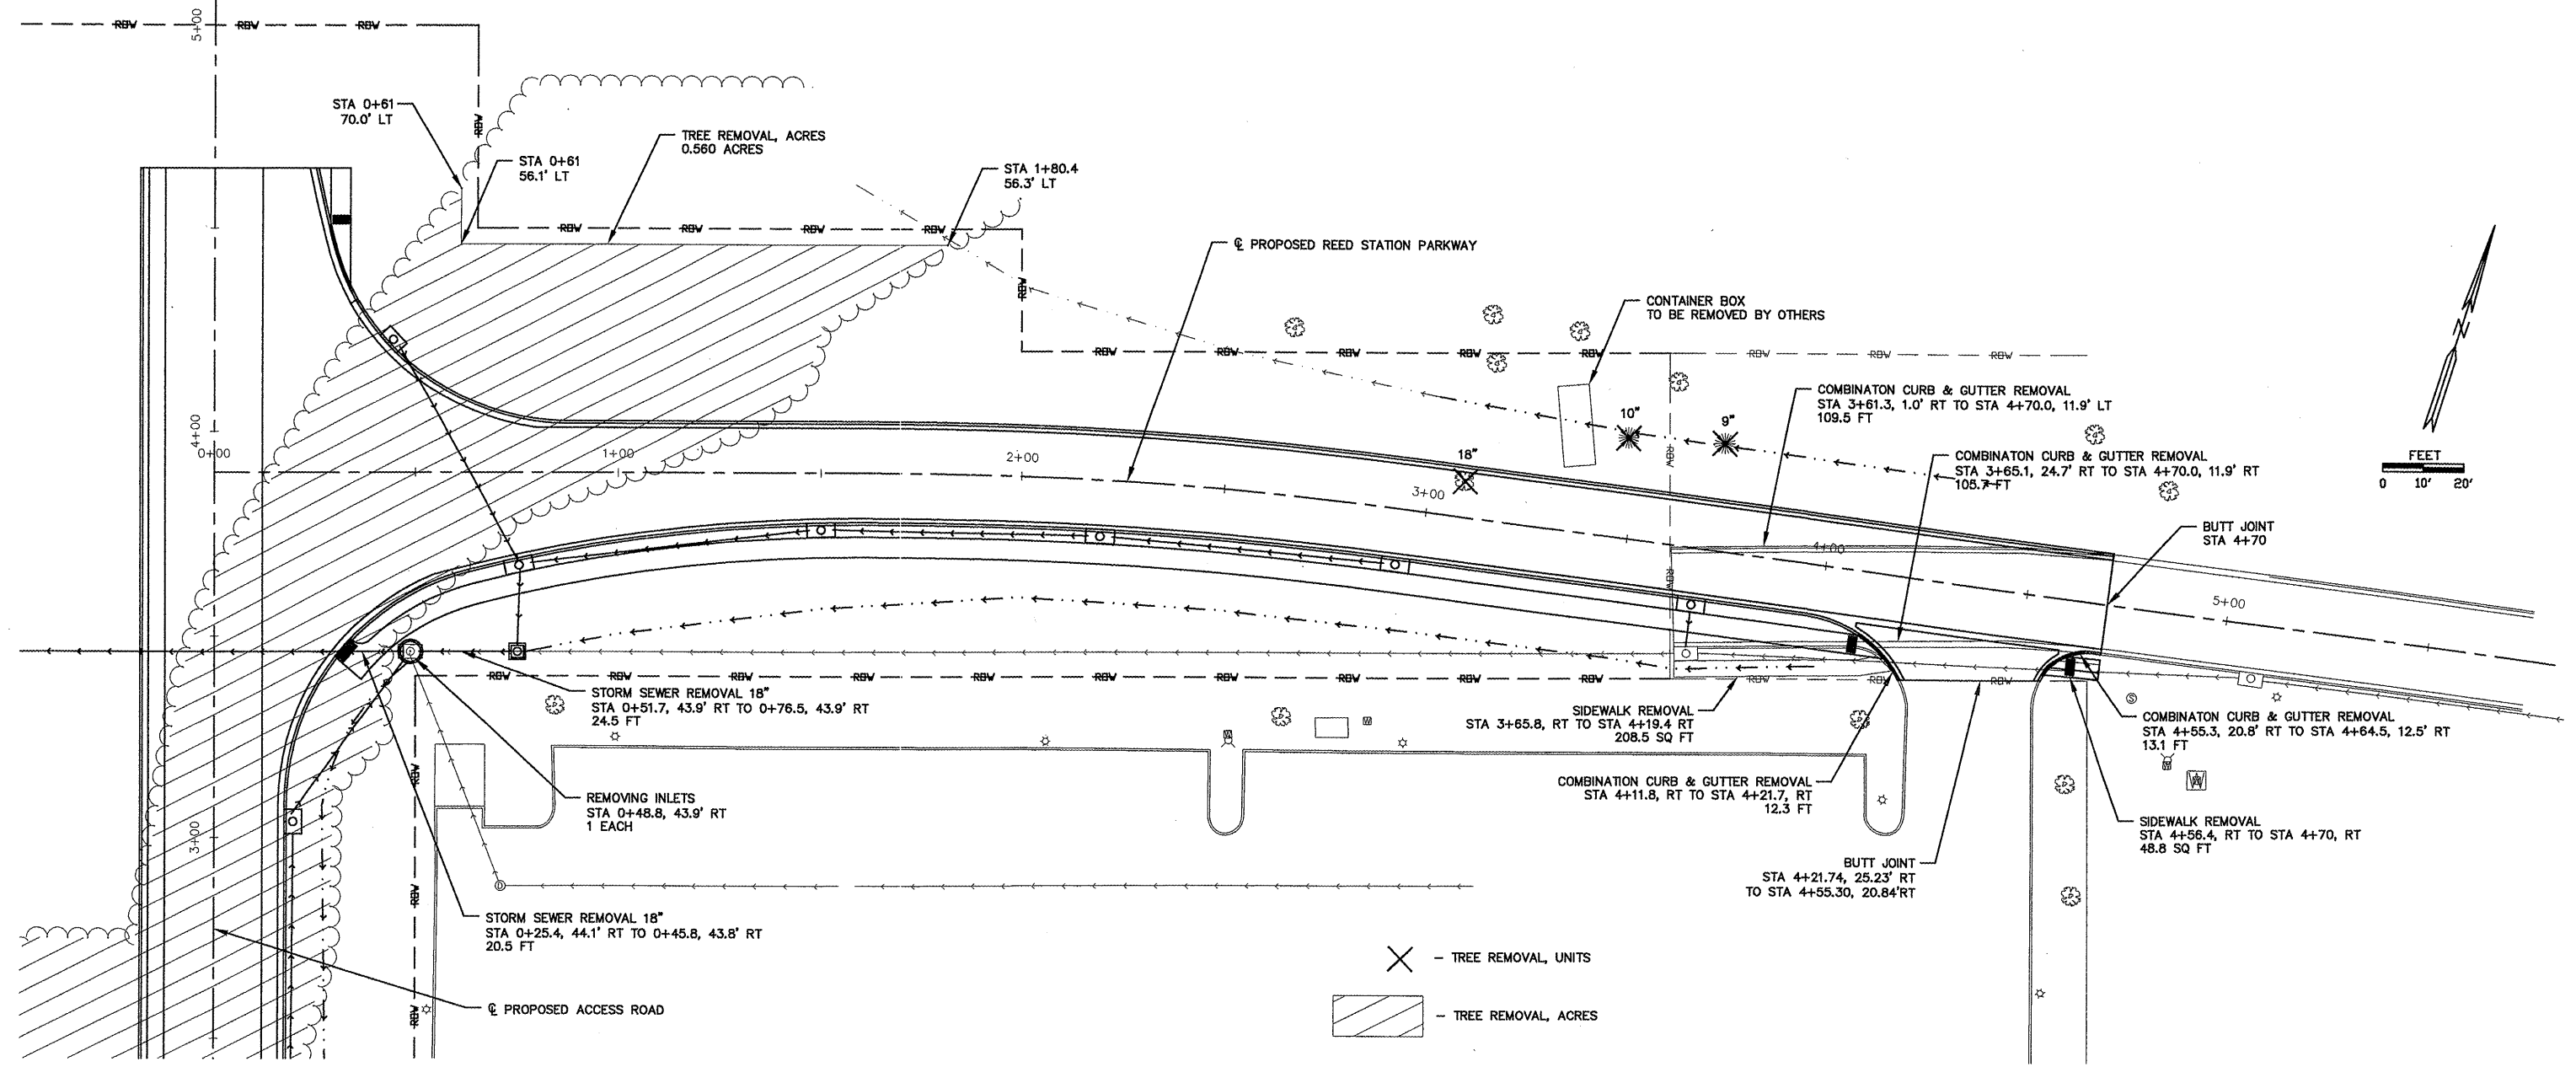

- X - TREE REMOVAL, UNITS
- [Hatched Box] - TREE REMOVAL, ACRES

REMOVAL PLAN  
REED STATION PARKWAY