
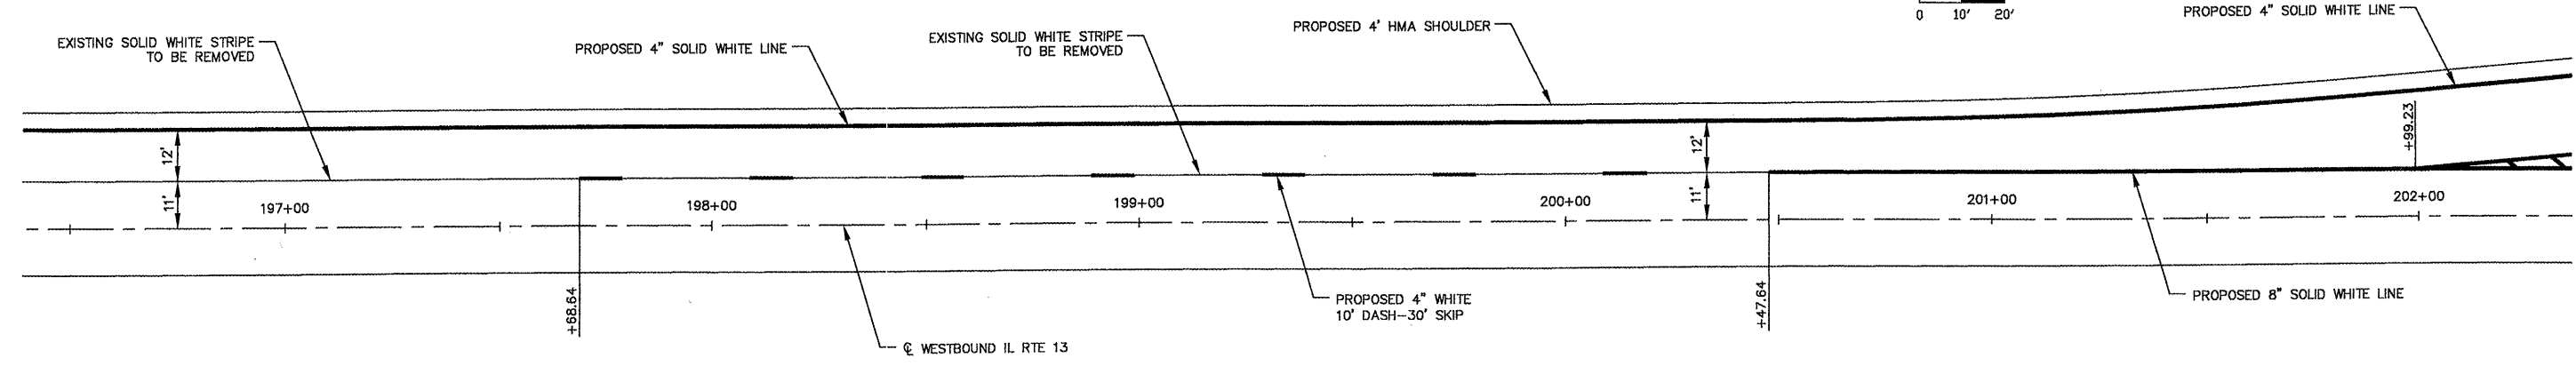
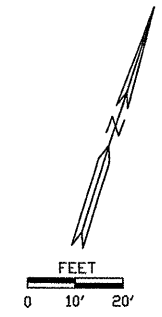
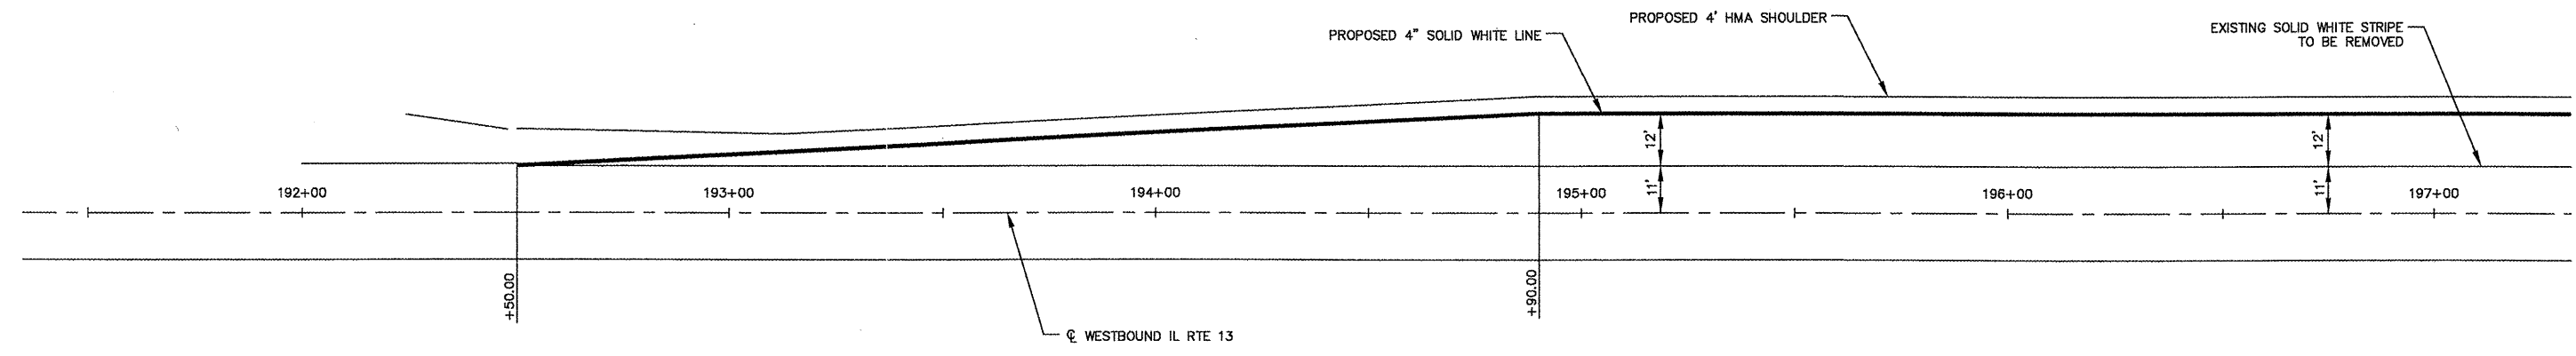


ROUTE	SECTION	COUNTY	TOTAL SHEETS	SHEET NO.
	05-00118-00-RP	JACKSON	32	15
JOB NO. C-99-515-06		FED PROJ: HPP-0321(117)		
CITY OF CARBONDALE				

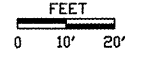

PAVEMENT MARKING & SIGNAGE PLAN  
 ROUTE 13  
 STA 192+00 TO STA 202+00