


ROUTE	SECTION	COUNTY	TOTAL SHEETS	SHEET NO.
	05-00118-00-RP	JACKSON	32	22
JOB NO. C-99-515-06		FED. PROJ. HPP-0321(117)		
CITY OF CARBONDALE				

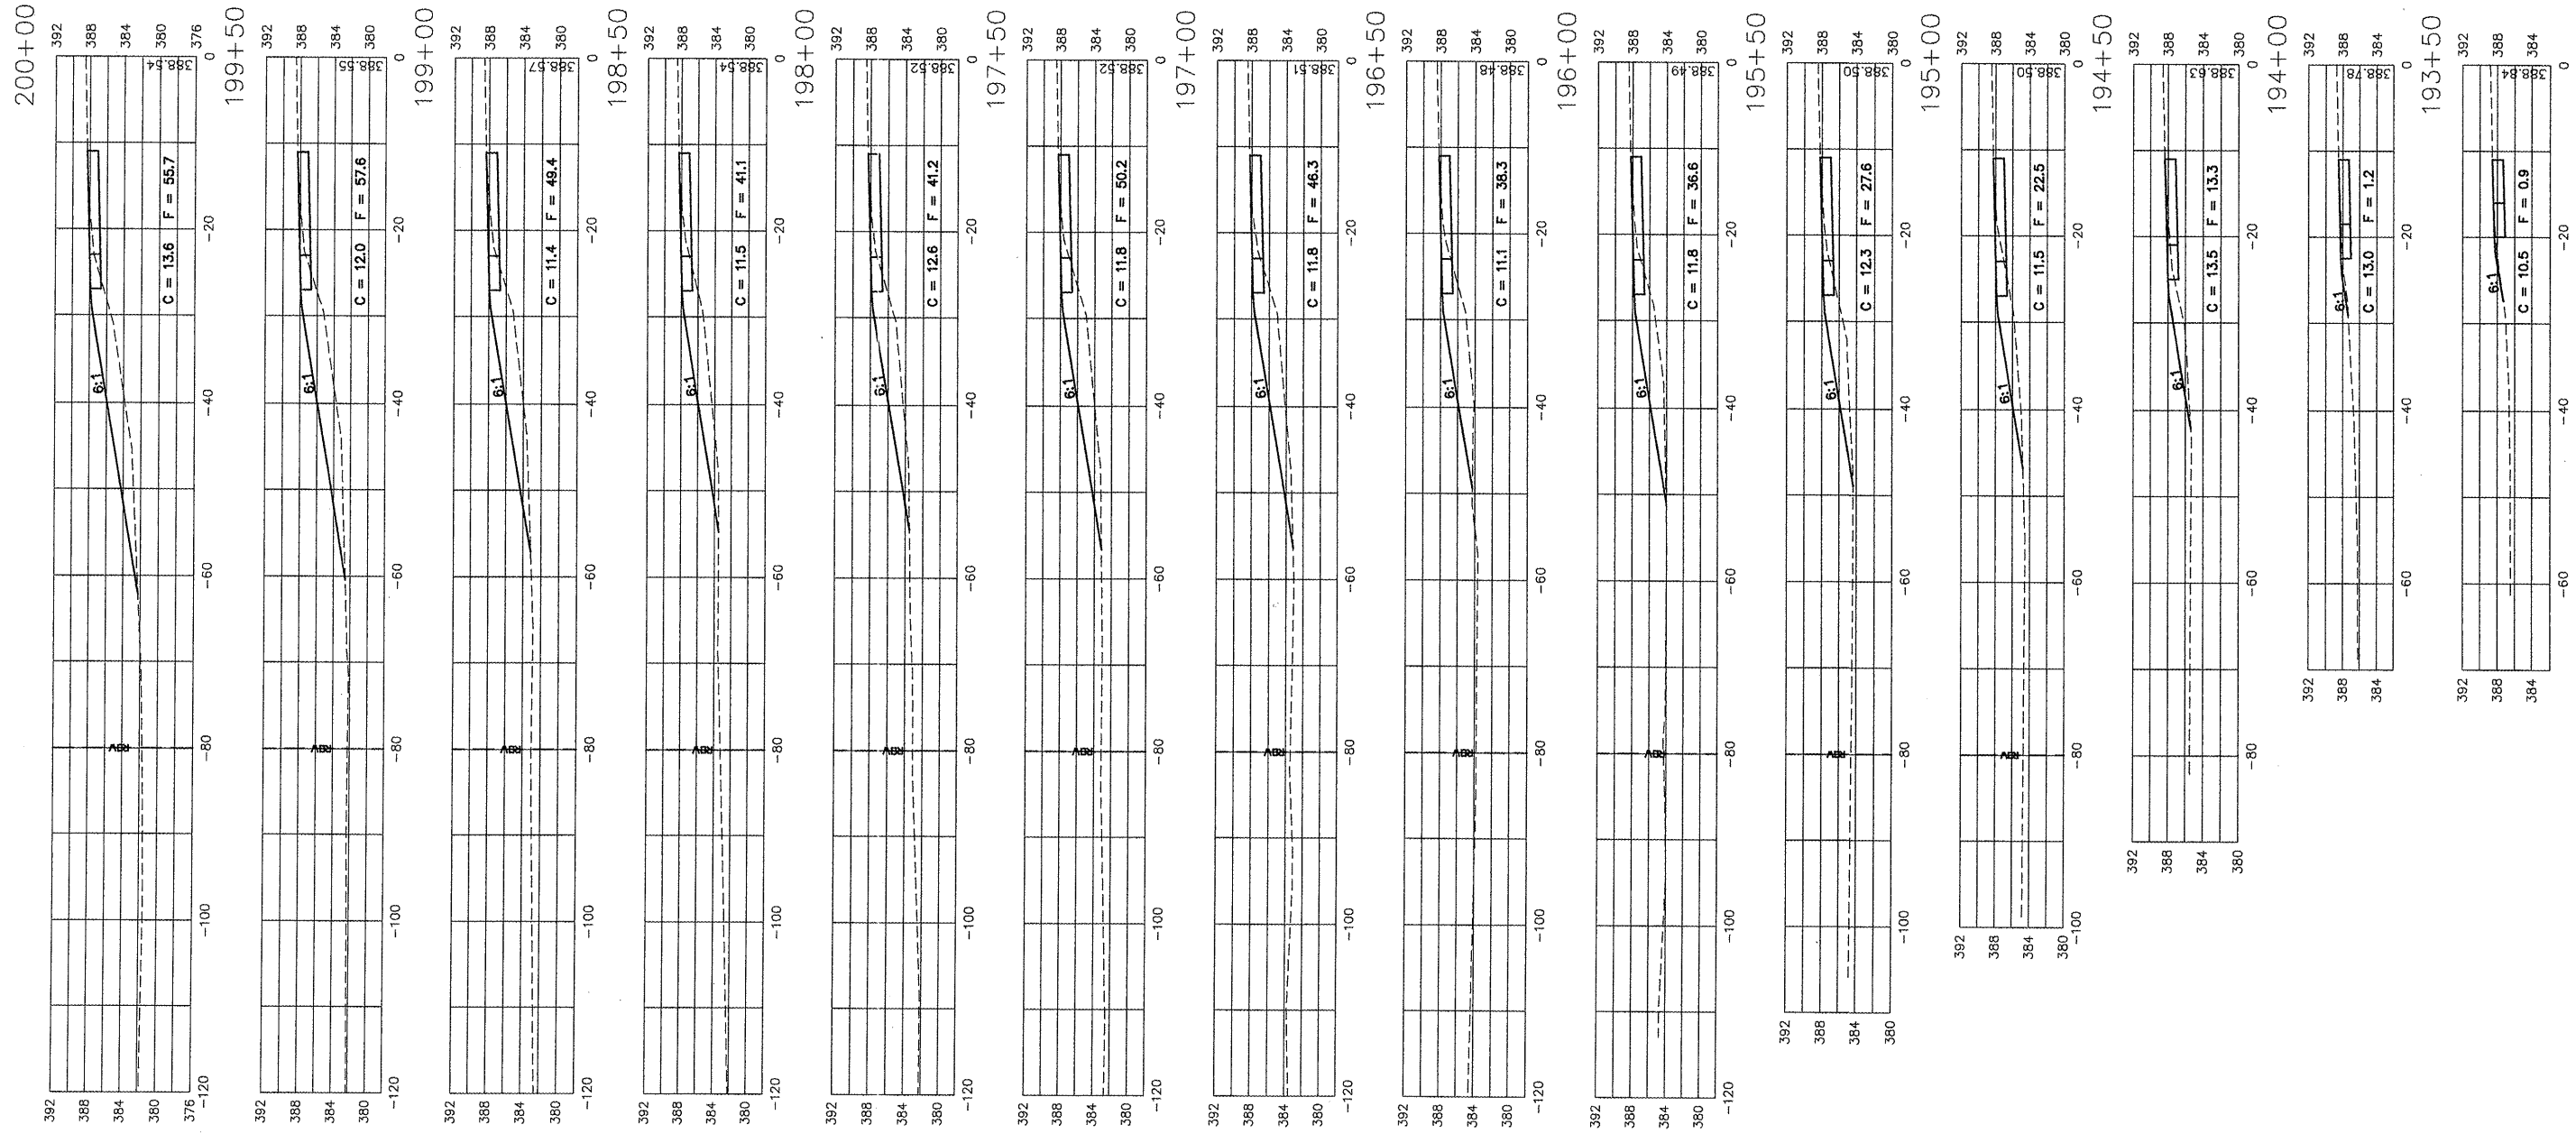

CROSS SECTIONS
ROUTE 13
STA 193+50 TO STA 200+00