


ROUTE	SECTION	COUNTY	TOTAL SHEETS	SHEET NO.
	05-00118-00-RP	JACKSON	72	26
JOB NO. C-99-515-06		FED PROJ: HP0-0321(117)		
CITY OF CARBONDALE				

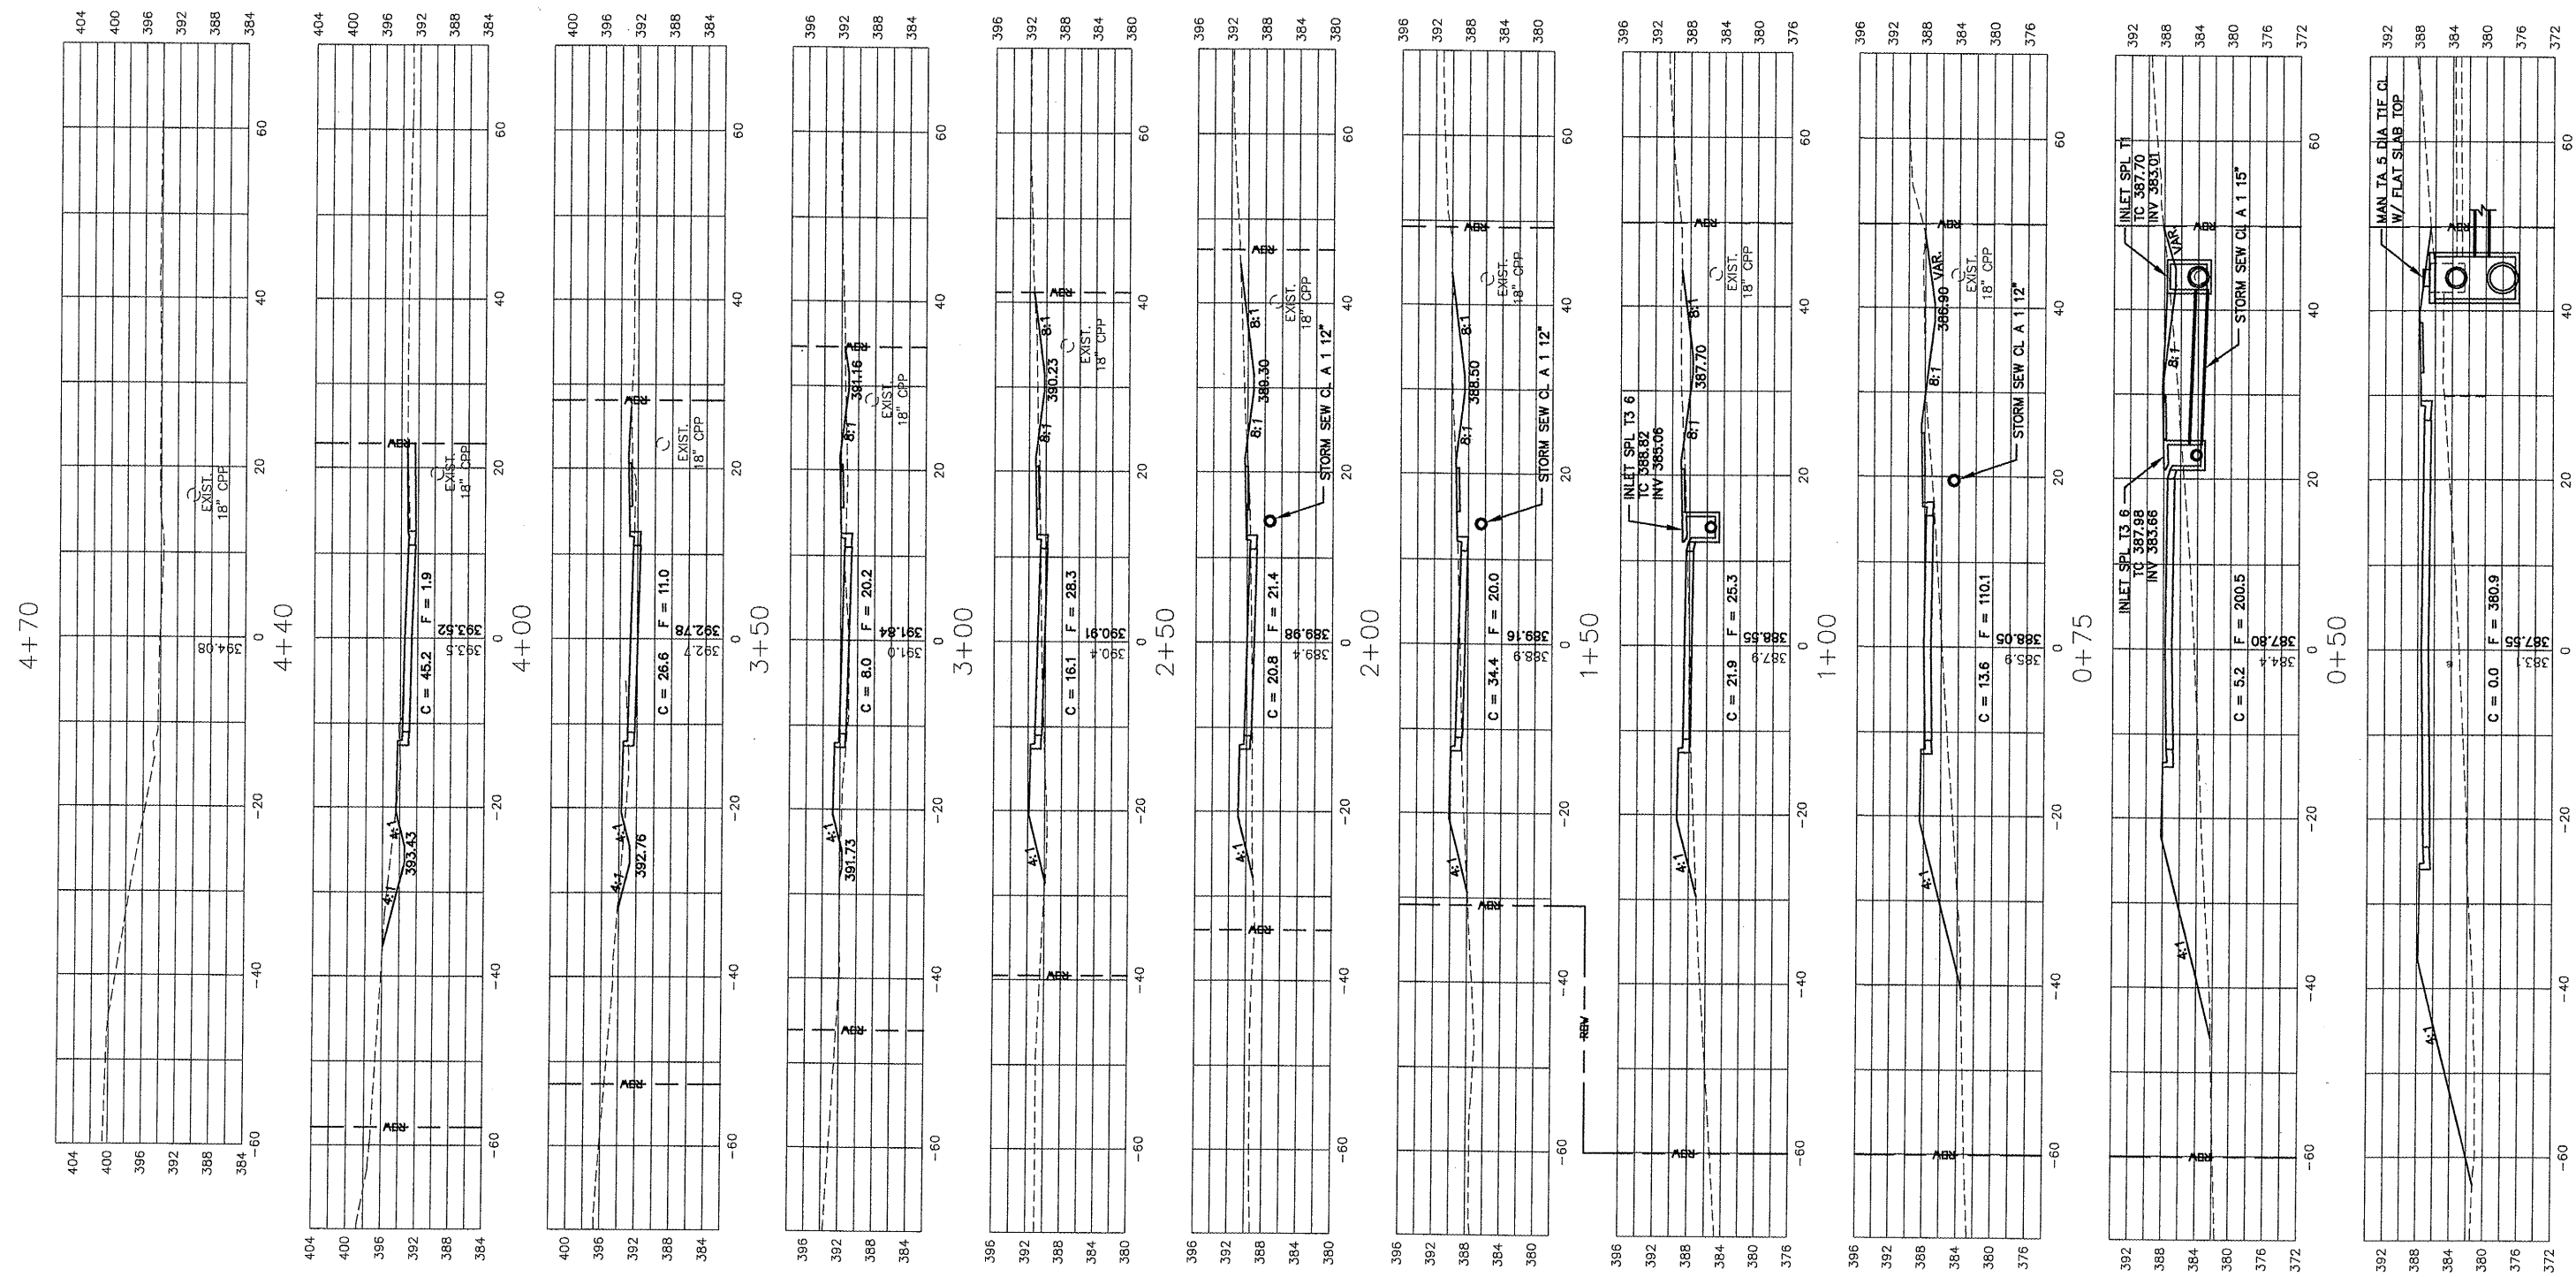

CROSS SECTIONS
 REED STATION PARKWAY
 STA 0+00 TO STA 4+70

T:\ST0305\Drawings\Final Plans.dwg, Model, 9/3/2009 6:32:13 PM, cbciley, \\GIS\Xerox WorkCentre 7328 PS, Tabloid, 1:20