
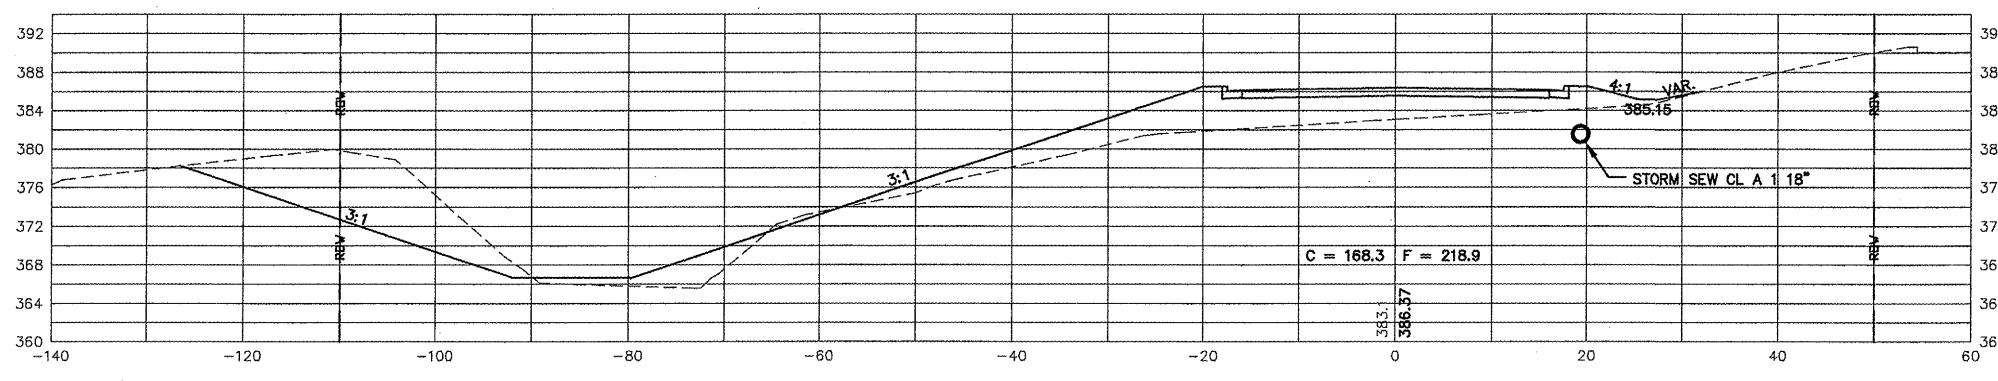
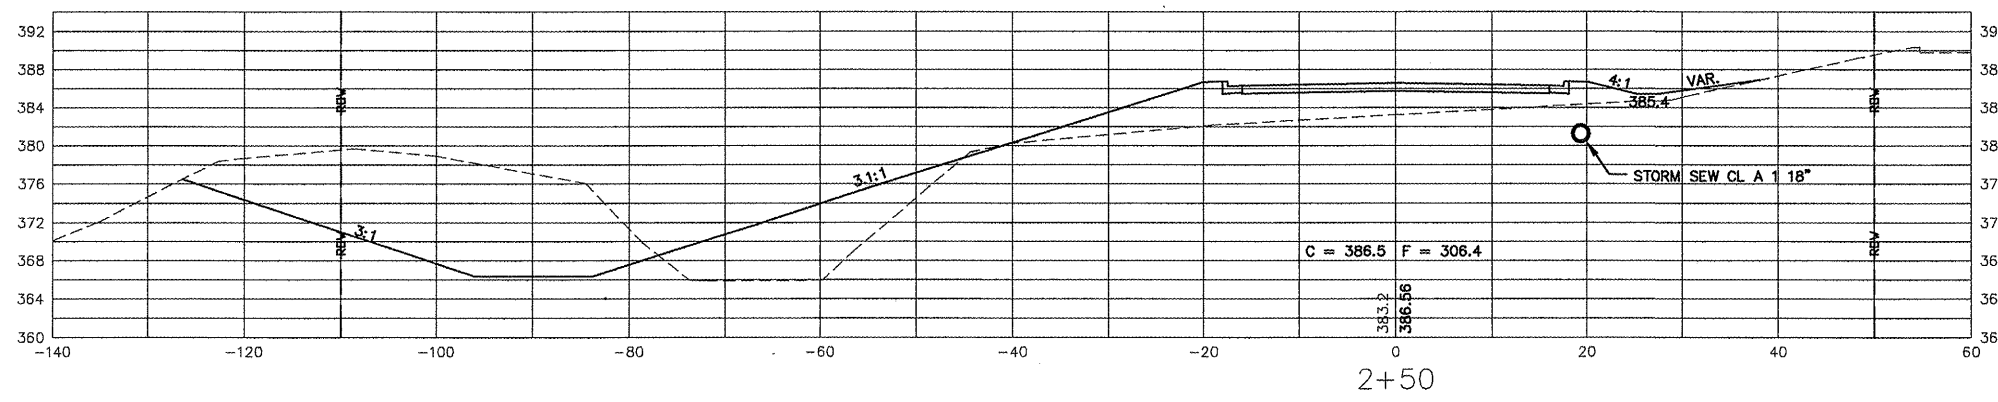
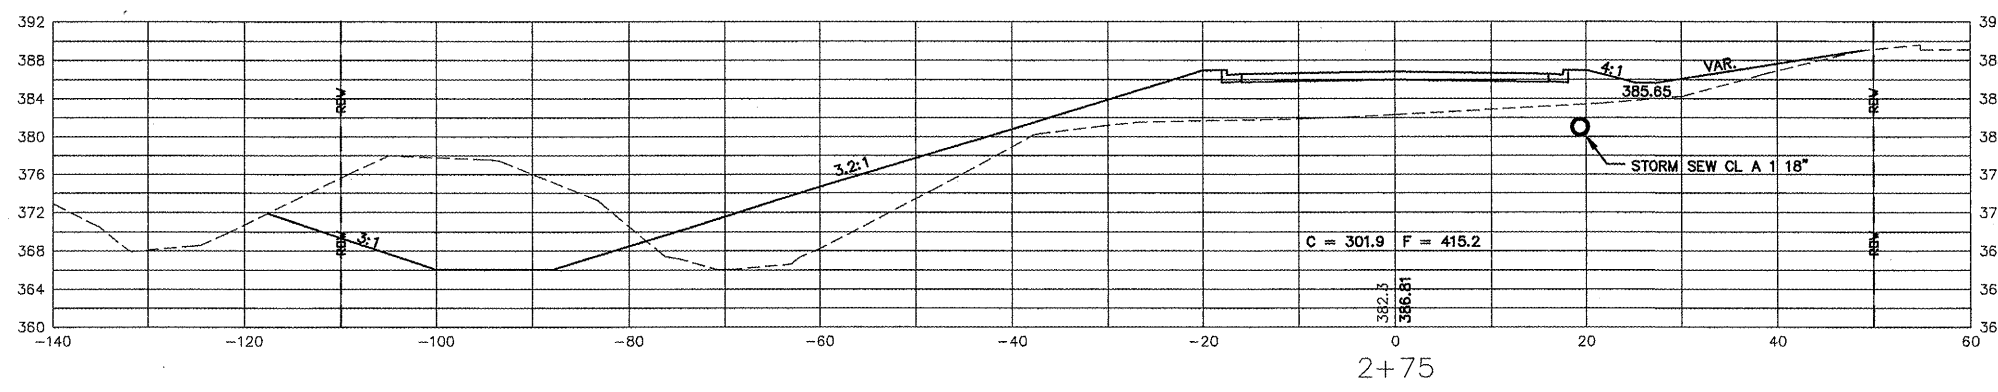


ROUTE	SECTION	COUNTY	TOTAL SHEETS	SHEET NO.
	05-00118-00-RP	JACKSON	32	29
JOB NO. C-99-515-06		FED PROJ: HPP-0321(117)		
CITY OF CARBONDALE				

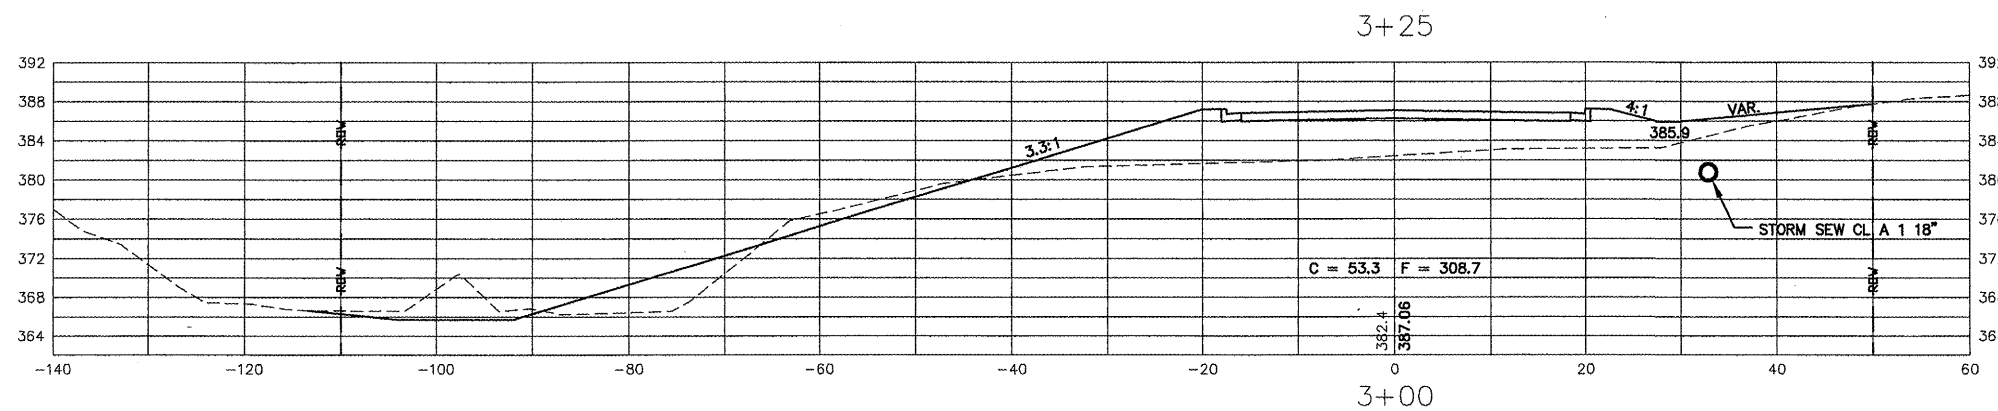

CROSS SECTIONS
ACCESS ROAD
STA 2+50 TO STA 3+25