



ROUTE	SECTION	COUNTY	TOTAL SHEETS	SHEET NO.
GRCDT	09-00038-00-BT	MASSAC	55	10
FROM STA. 1014+00 TO STA. 1026+92				
FEDERAL PROJECT NO. ARA-5045(009) CONTRACT NO. 99417				

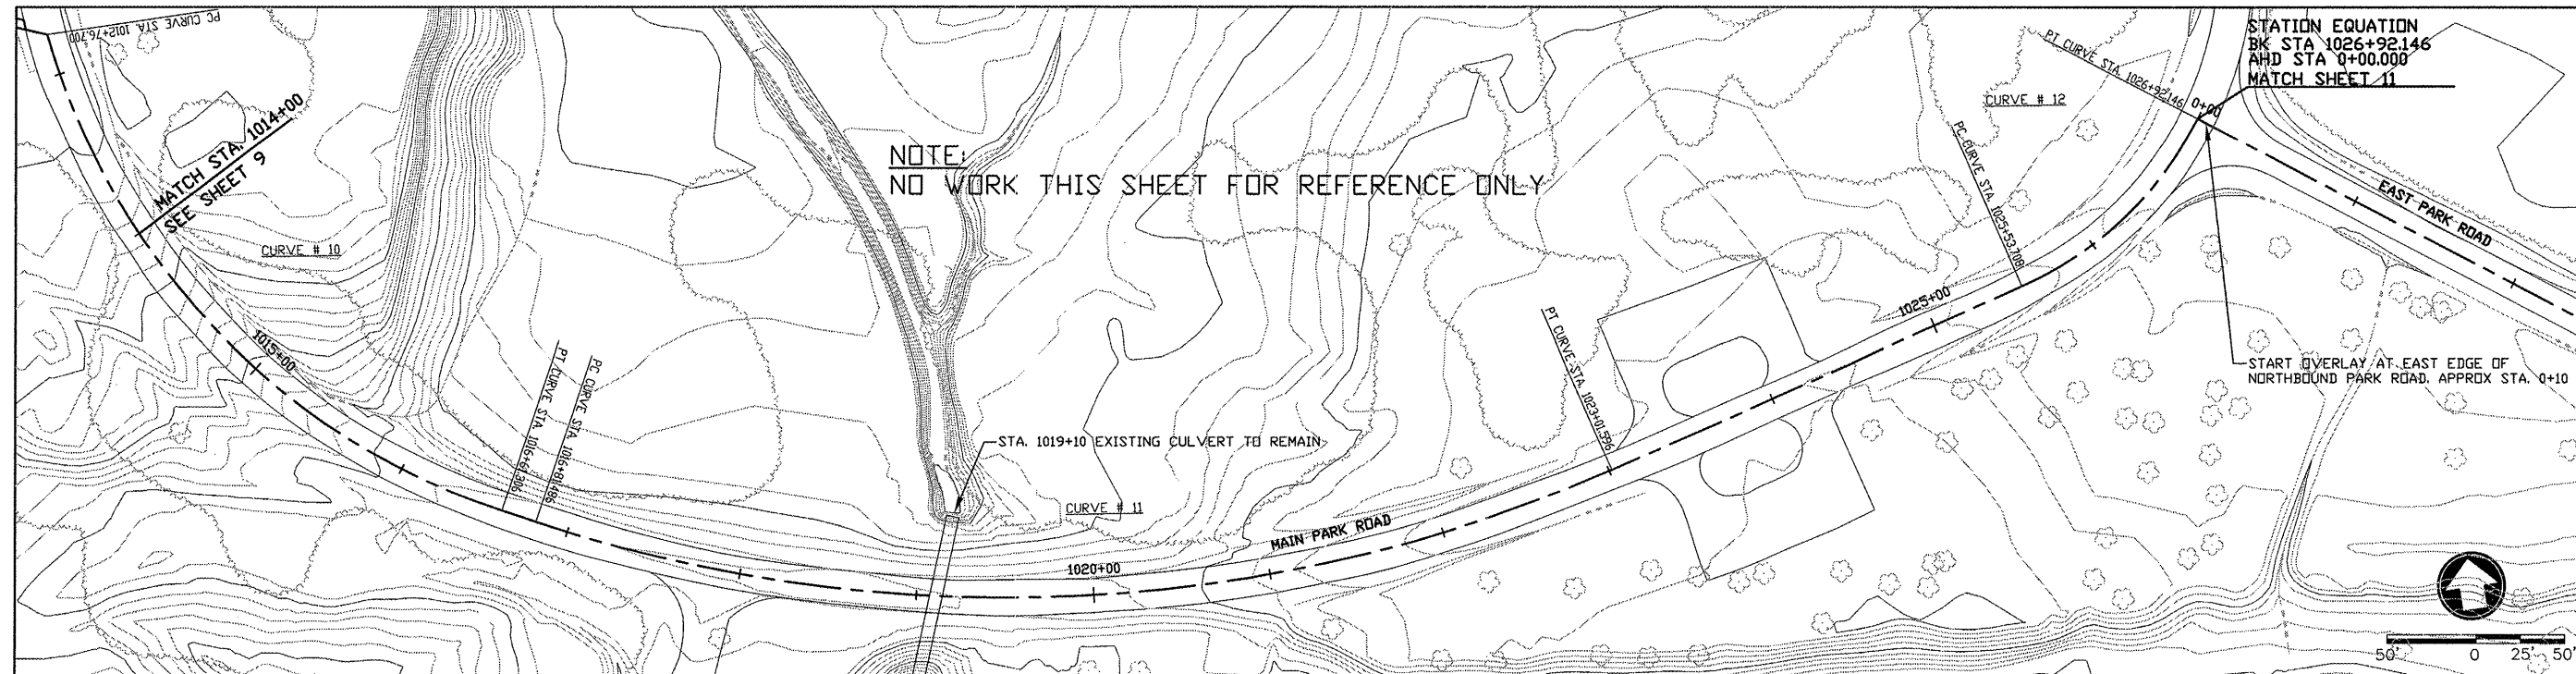

HORIZONTAL CURVE # 10 DATA	HORIZONTAL CURVE # 11 DATA	HORIZONTAL CURVE # 12 DATA
PI STA. = 1014+85.558 R = 397.494	PI STA. = 1020+06.436 R = 839.963	PI STA. = 1026+25.695 R = 204.584
PC STA. = 1012+76.700 T = 208.857	PC STA. = 1016+81.486 T = 324.950	PC STA. = 1025+53.708 T = 71.987
PT STA. = 1016+61.306 L = 384.606	PT STA. = 1023+01.596 L = 620.111	PT STA. = 1026+92.146 L = 138.438
DELTA = 55°26'17" E = 51.530	DELTA = 42°17'57" E = 60.665	DELTA = 38°46'15" E = 12.296

MAIN PARK ROAD

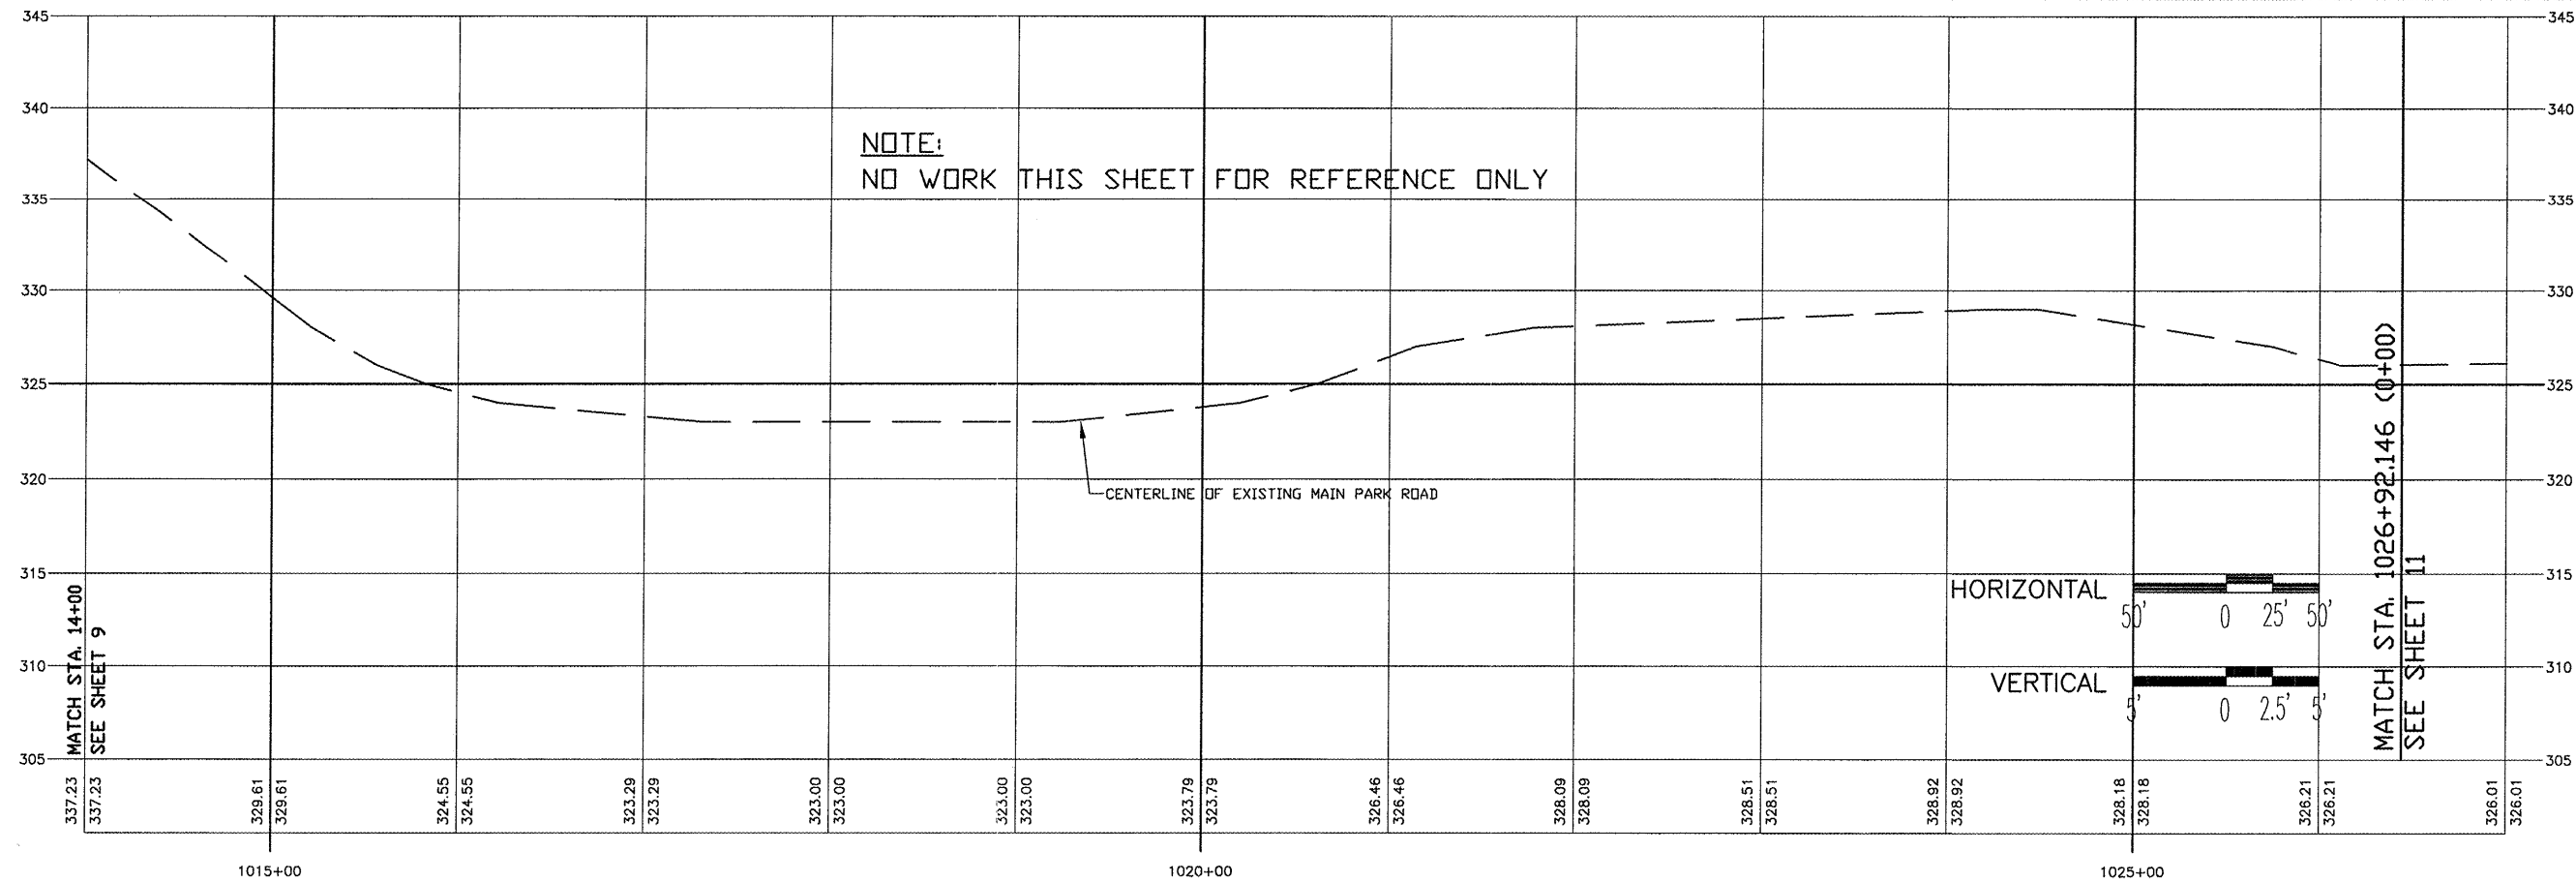

FROM STA. 1014+00 TO 1026+92