


ROUTE	SECTION	COUNTY	TOTAL SHEETS	SHEET NO.
GRCDT09-00038-00-BT	MASSAC	55	24	
FROM STA. 1006+00 TO STA. 1013+00				
FEDERAL PROJECT NO. ARA-5048(009)   CONTRACT NO. 99417				

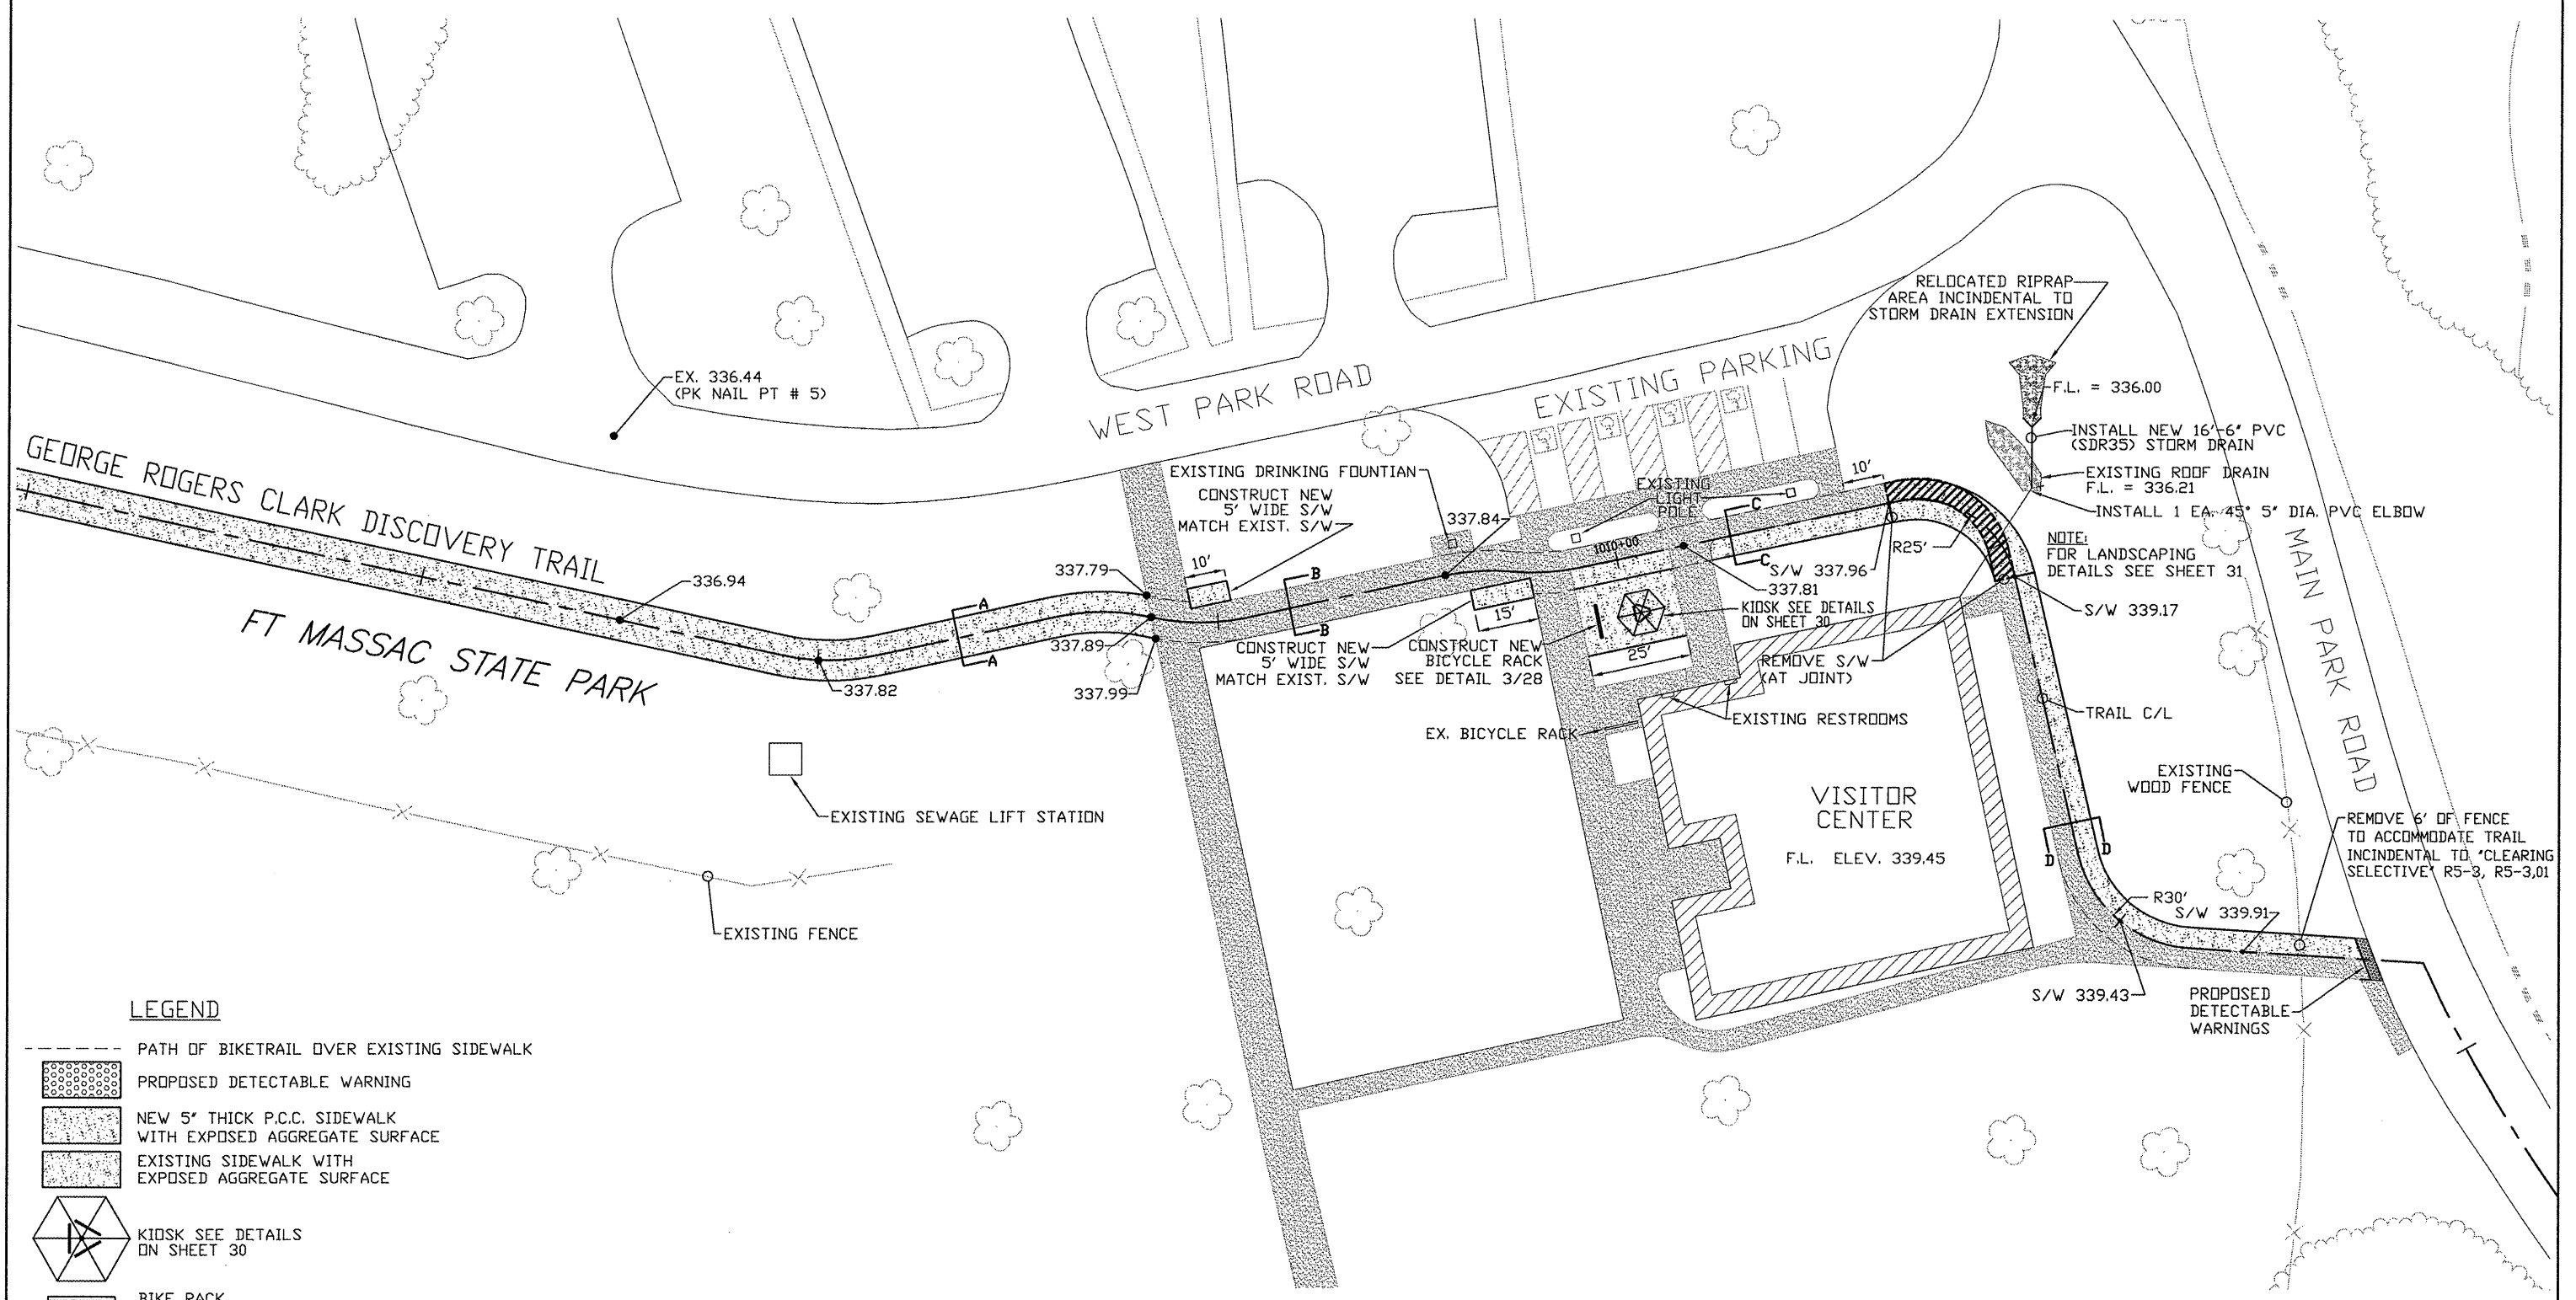

**LEGEND**

- PATH OF BIKETRAIL OVER EXISTING SIDEWALK
- PROPOSED DETECTABLE WARNING
- NEW 5" THICK P.C.C. SIDEWALK WITH EXPOSED AGGREGATE SURFACE
- EXISTING SIDEWALK WITH EXPOSED AGGREGATE SURFACE
- KIOSK SEE DETAILS ON SHEET 30
- BIKE RACK
- SECTION, SEE TYPICAL SECTION ON SHEET 4
- EXISTING TREE TO REMAIN

1 FORT MASSAC PARK VISITOR CENTER  
1 TRAIL AND KIOSK DETAIL

NORTH

20' 0 10' 20'