


ROUTE	SECTION	COUNTY	TOTAL SHEETS	SHEET NO.
GRCDT 09-00038-00-BT		MASSAC	55	31
FROM STA.		TO STA.		
		FEDERAL PROJECT NO. ARA-5045(009) CONTRACT NO. 99417		

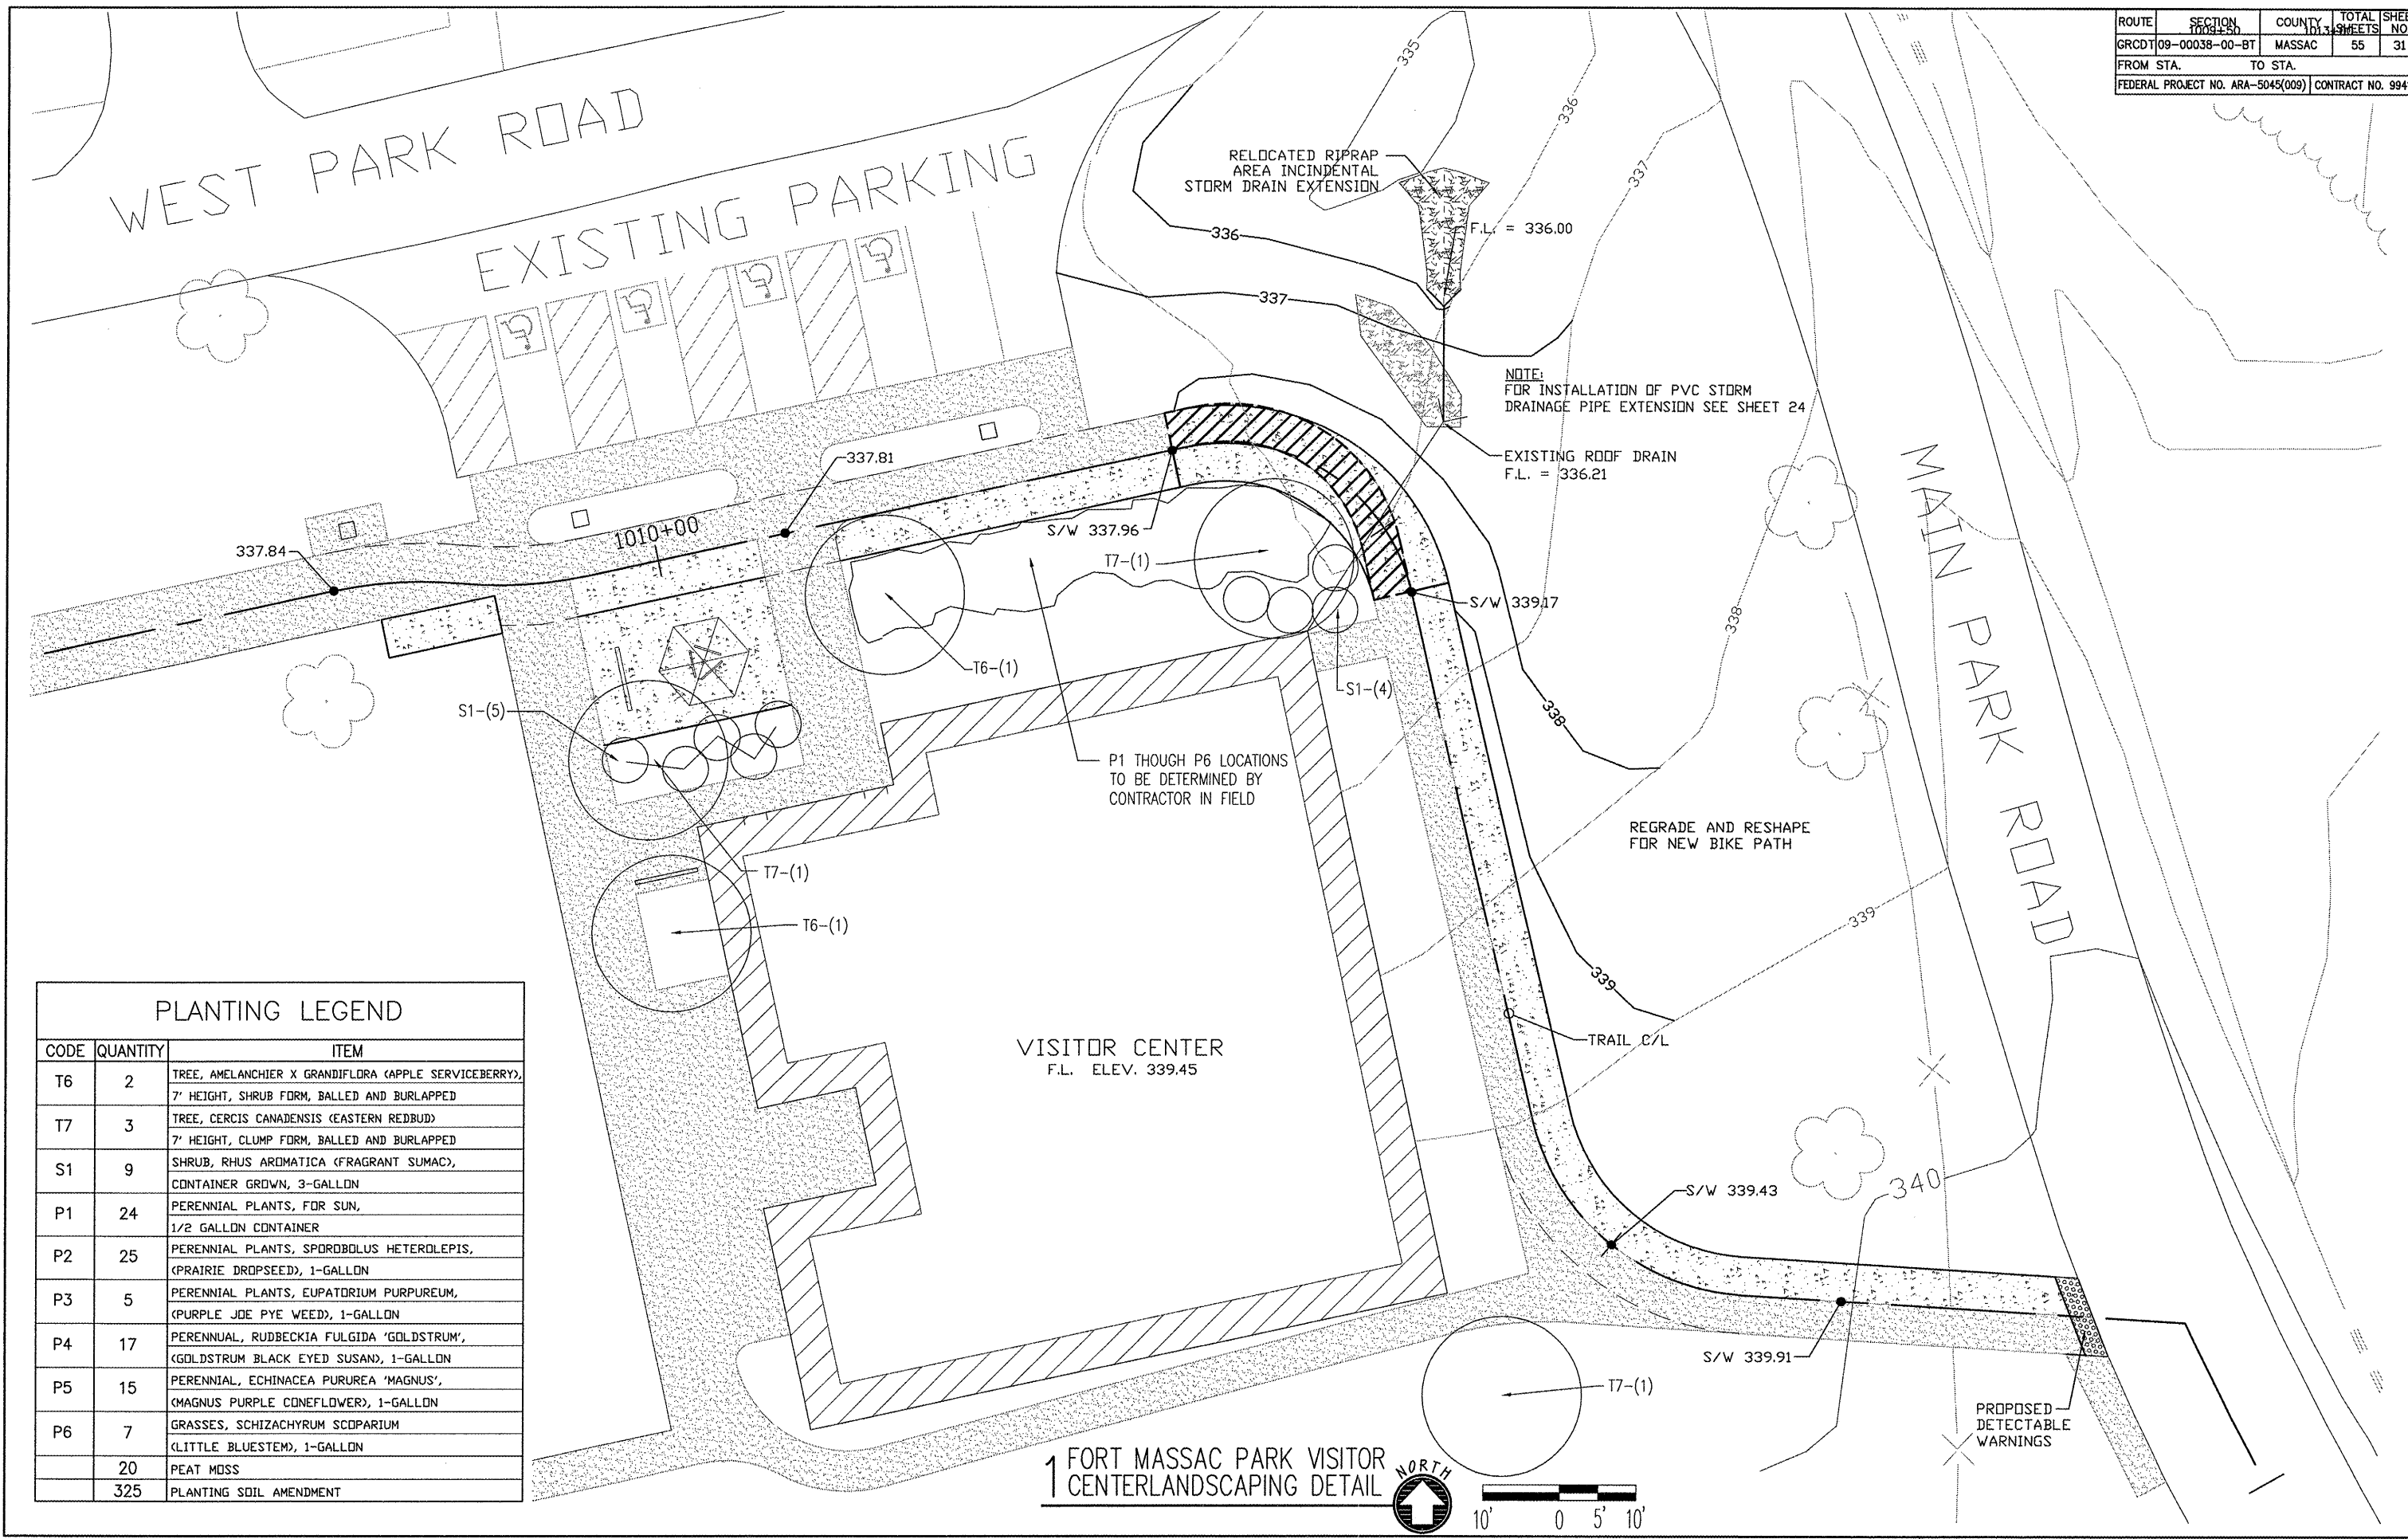

**PLANTING LEGEND**

CODE	QUANTITY	ITEM
T6	2	TREE, AMELANCHIER X GRANDIFLORA (APPLE SERVICEBERRY), 7' HEIGHT, SHRUB FORM, BALLED AND BURLAPPED
T7	3	TREE, CERCIS CANADENSIS (EASTERN REDBUD), 7' HEIGHT, CLUMP FORM, BALLED AND BURLAPPED
S1	9	SHRUB, RHUS AROMATICA (FRAGRANT SUMAC), CONTAINER GROWN, 3-GALLON
P1	24	PERENNIAL PLANTS, FOR SUN, 1/2 GALLON CONTAINER
P2	25	PERENNIAL PLANTS, SPOROBOLUS HETEROLEPIS, (PRAIRIE DROPSEED), 1-GALLON
P3	5	PERENNIAL PLANTS, EUPATORIUM PURPUREUM, (PURPLE JOE PYE WEED), 1-GALLON
P4	17	PERENNIAL, RUDBECKIA FULGIDA 'GOLDSTRUM', (GOLDSTRUM BLACK EYED SUSAN), 1-GALLON
P5	15	PERENNIAL, ECHINACEA PURPUREA 'MAGNUS', (MAGNUS PURPLE CONEFLOWER), 1-GALLON
P6	7	GRASSES, SCHIZACHYRUM SCOPARIUM (LITTLE BLUESTEM), 1-GALLON
	20	PEAT MOSS
	325	PLANTING SOIL AMENDMENT

VISITOR CENTER  
F.L. ELEV. 339.45

1 FORT MASSAC PARK VISITOR CENTERLANDSCAPING DETAIL

