



ROUTE	SECTION	COUNTY	TOTAL SHEETS	SHEET NO.
FAS 1930	06-00038-00-RS	POPE	9	6
PROJECT NO. ARA-RS-1930 (119)			CONTRACT NO. 99418	

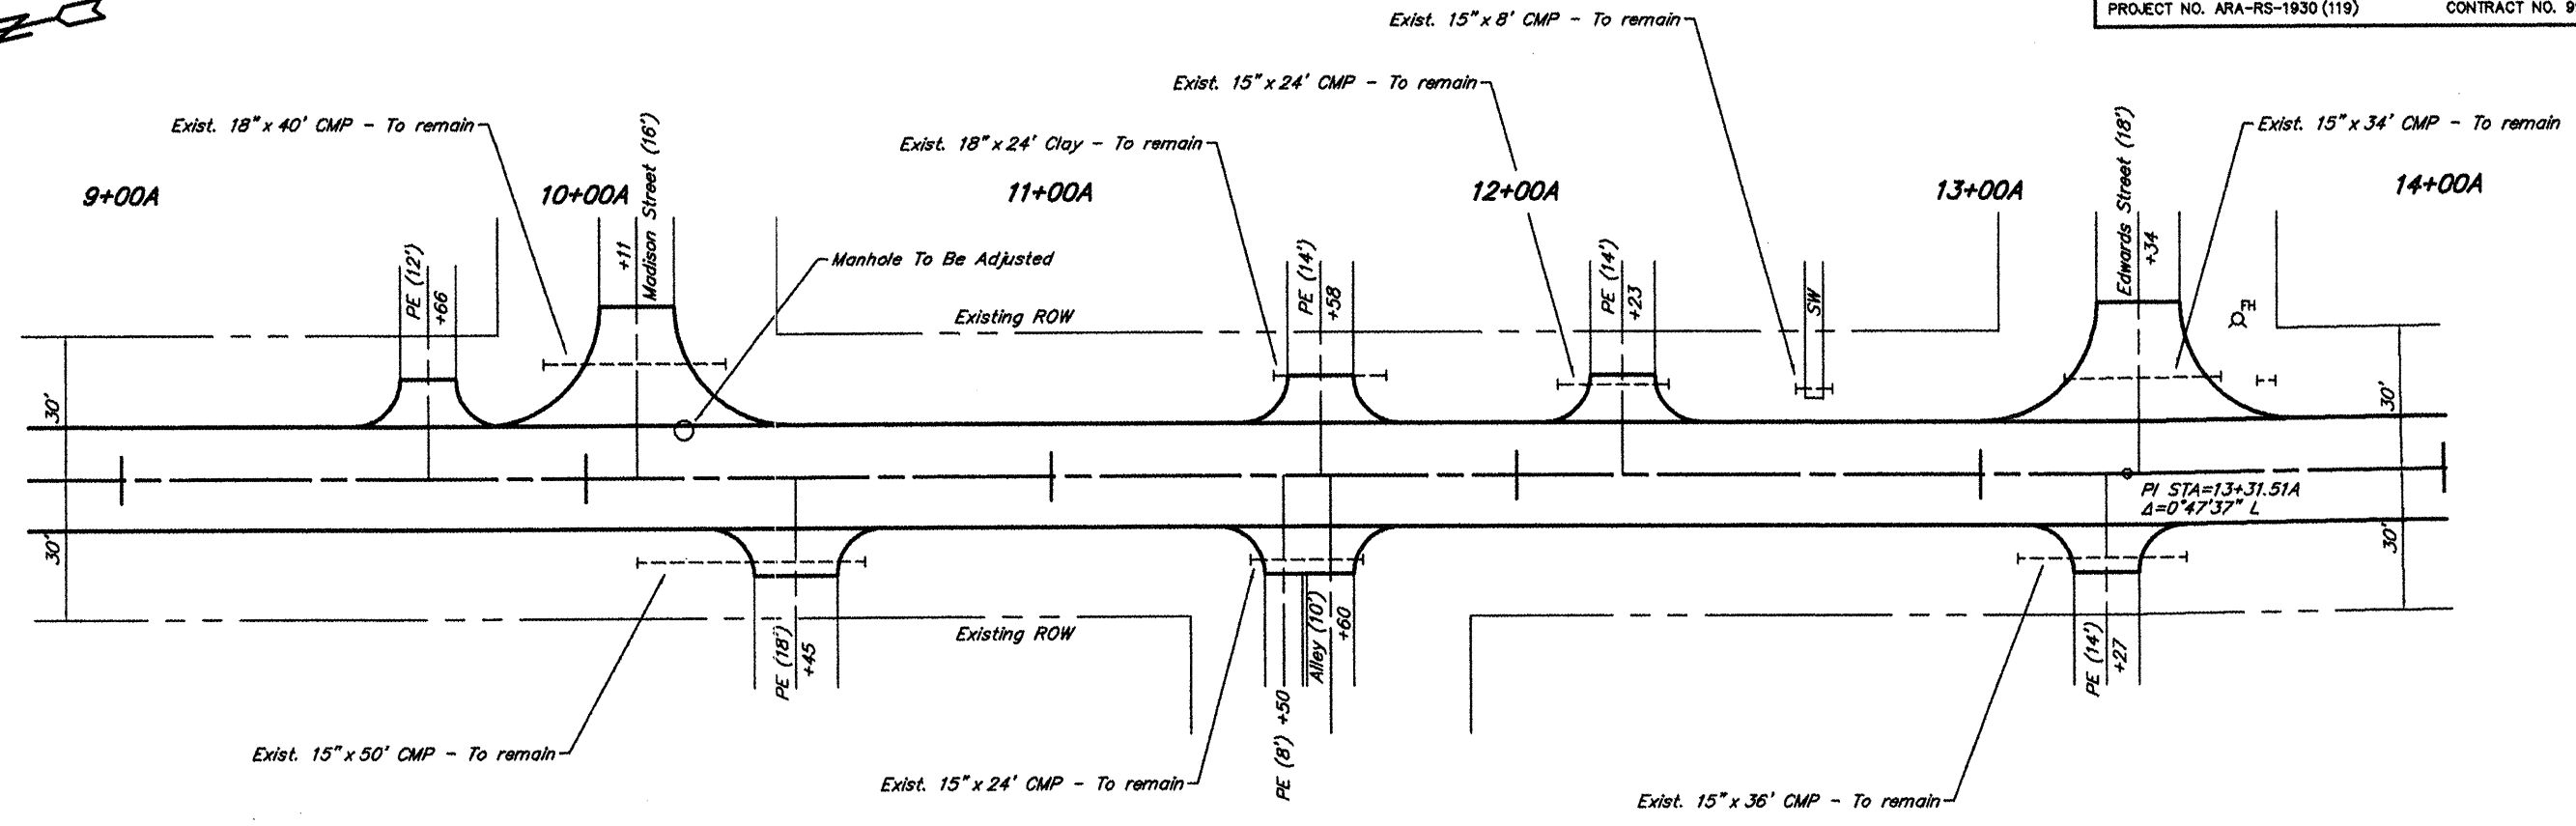

SCALES:  
 1" = 40' HOR  
 1" = 20' VER

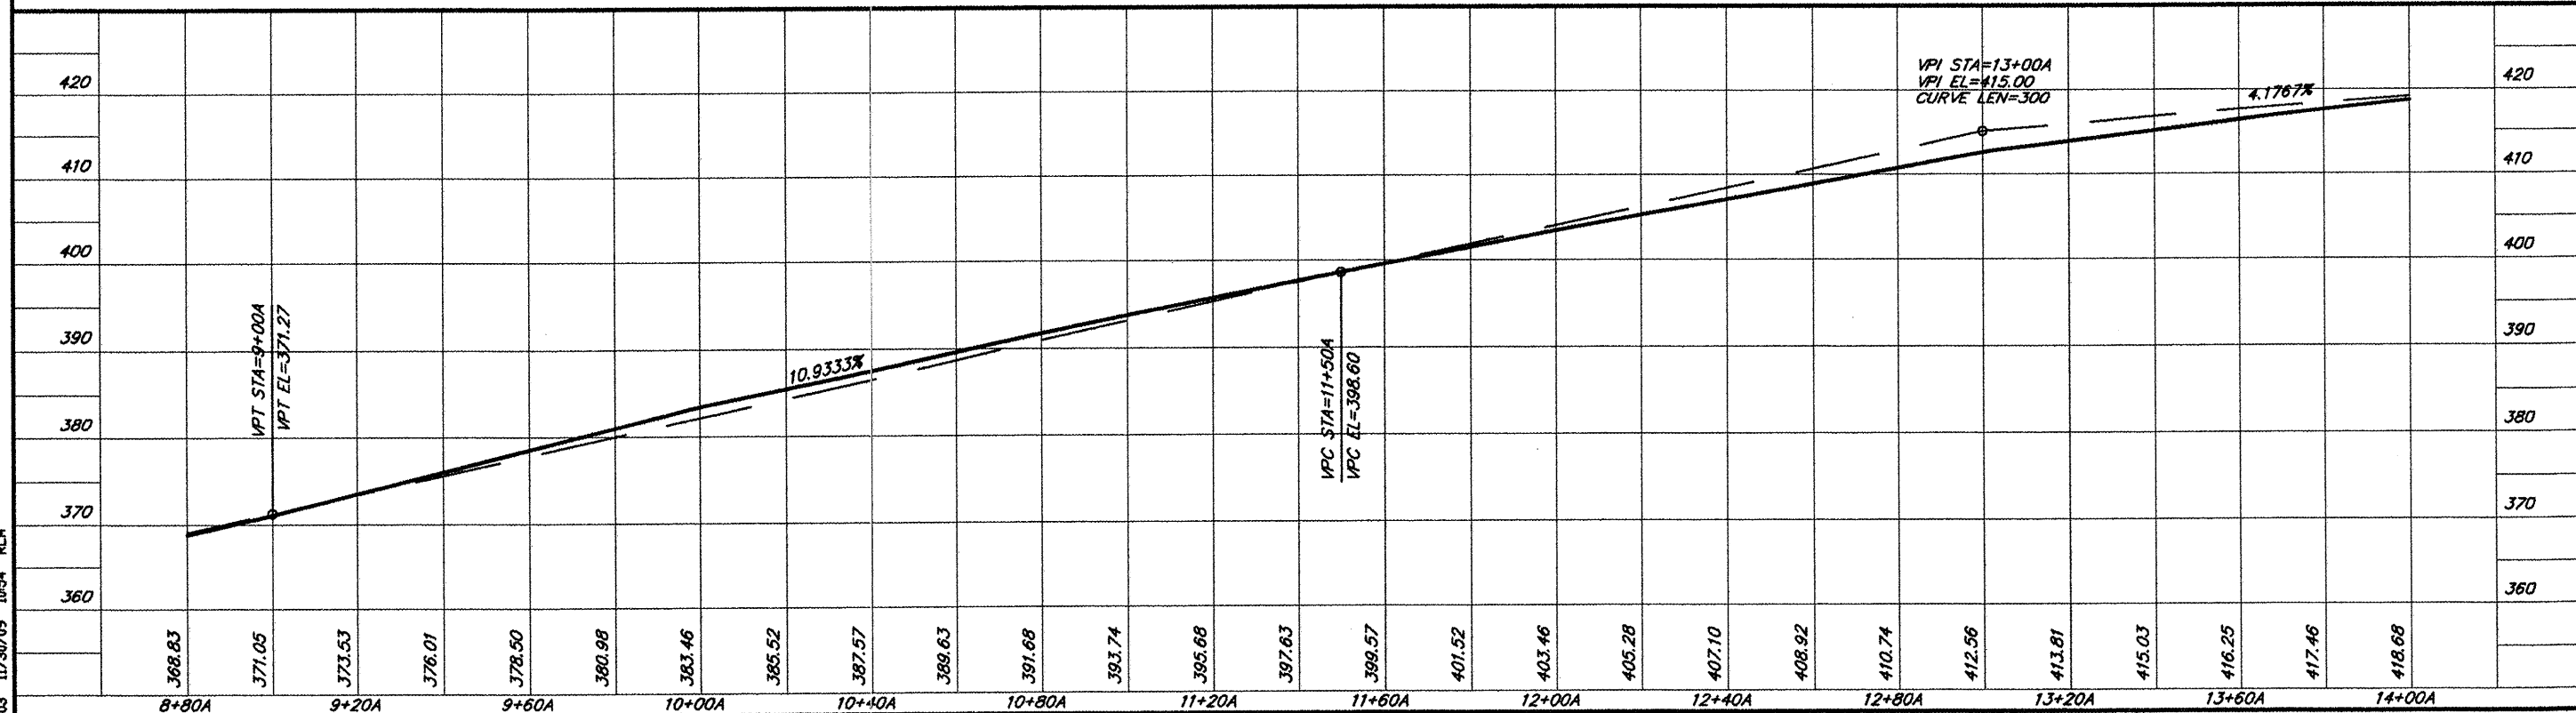

PLAN & PROFILE STA. 8+80A - STA. 14+00A

691 PPO3 11/30/09 1054 RLH