

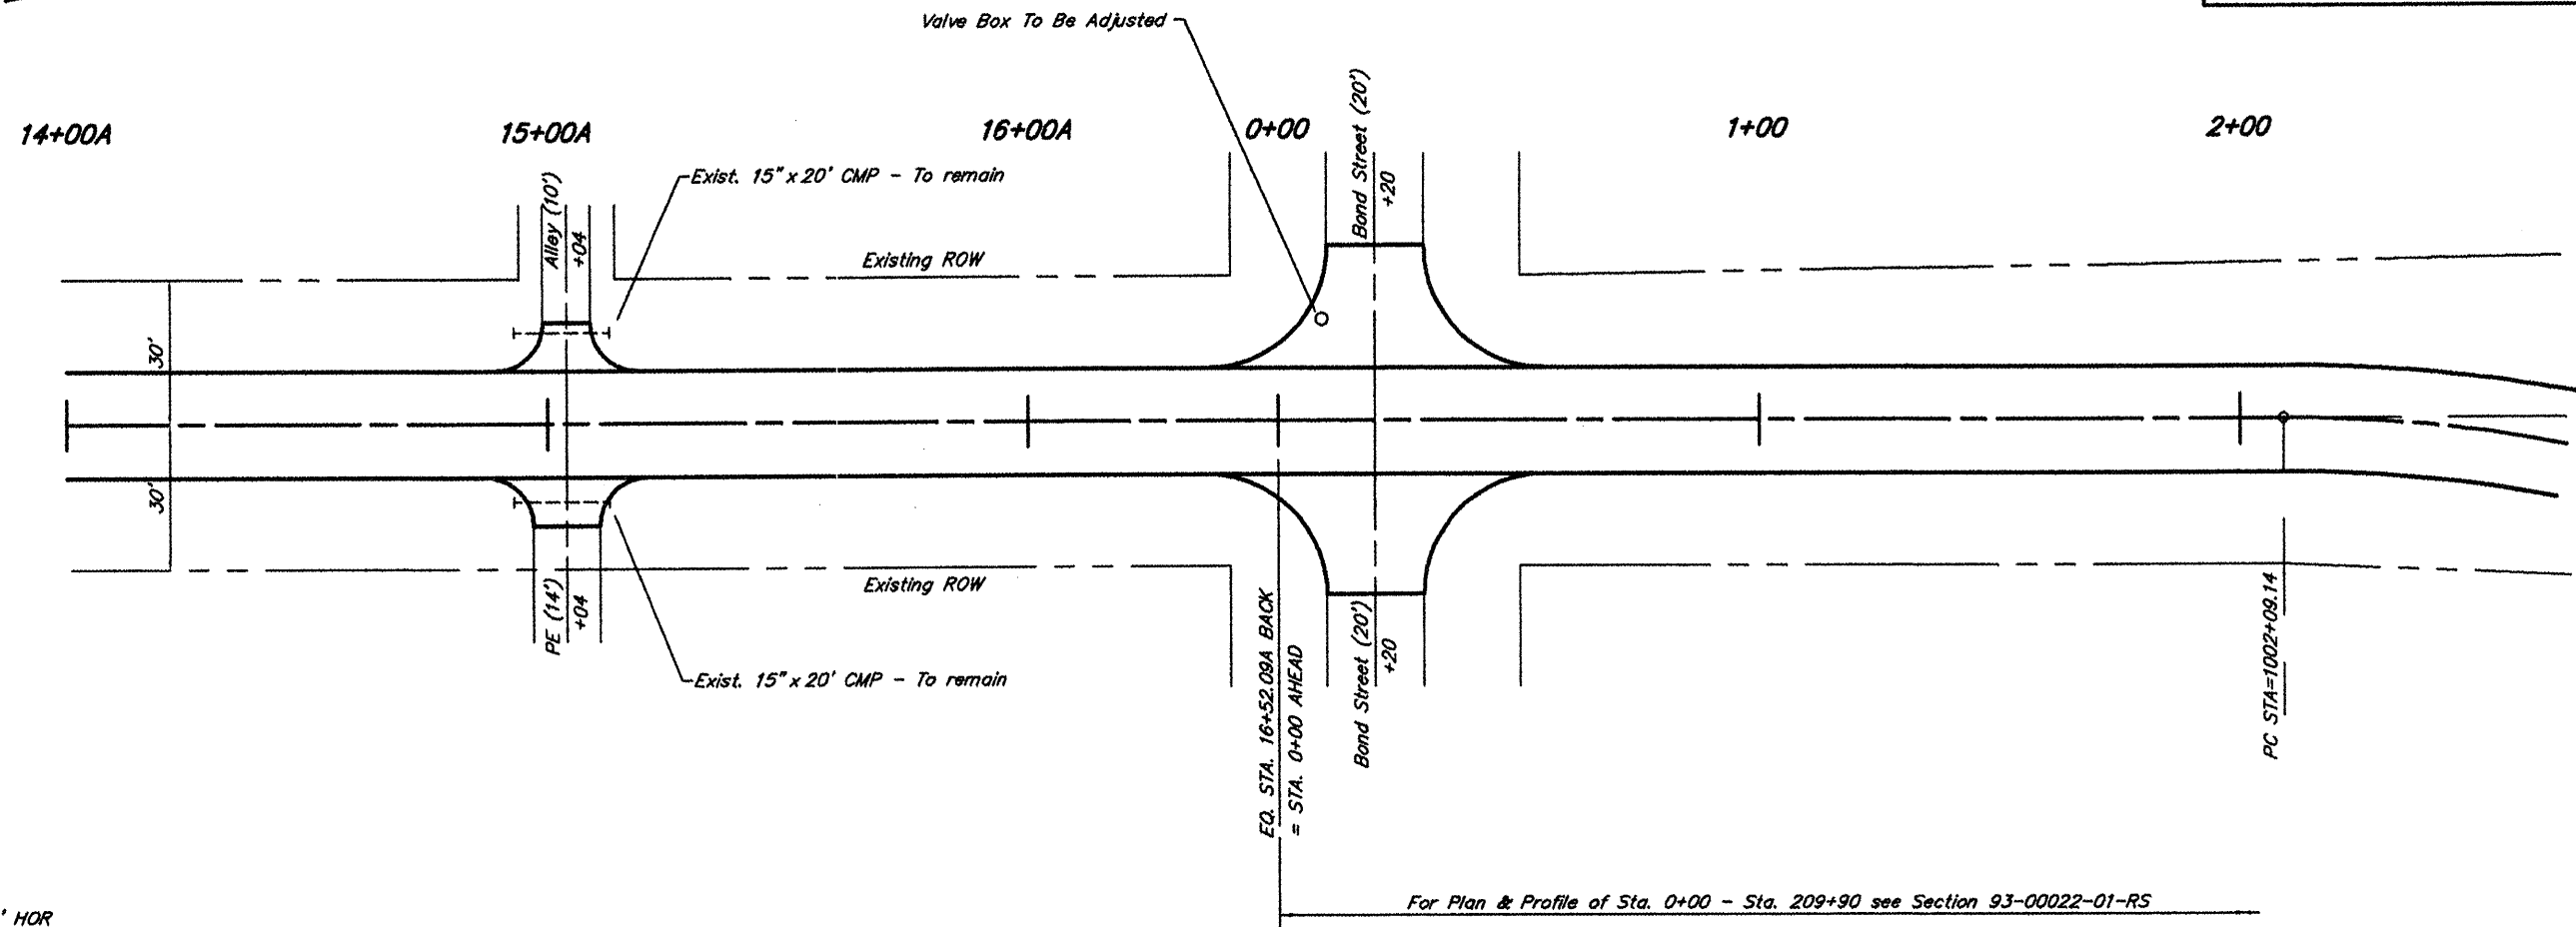


ROUTE	SECTION	COUNTY	TOTAL SHEETS	SHEET NO.
FAS 1930	06-00038-00-RS	POPE	9	7
ARA-PROJECT NO. RS-1930 (119)			CONTRACT NO. 99418	

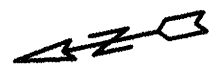

SCALES:
 1" = 20' HOR
 1" = 10' VER

For Plan & Profile of Sta. 0+00 - Sta. 209+90 see Section 93-00022-01-RS

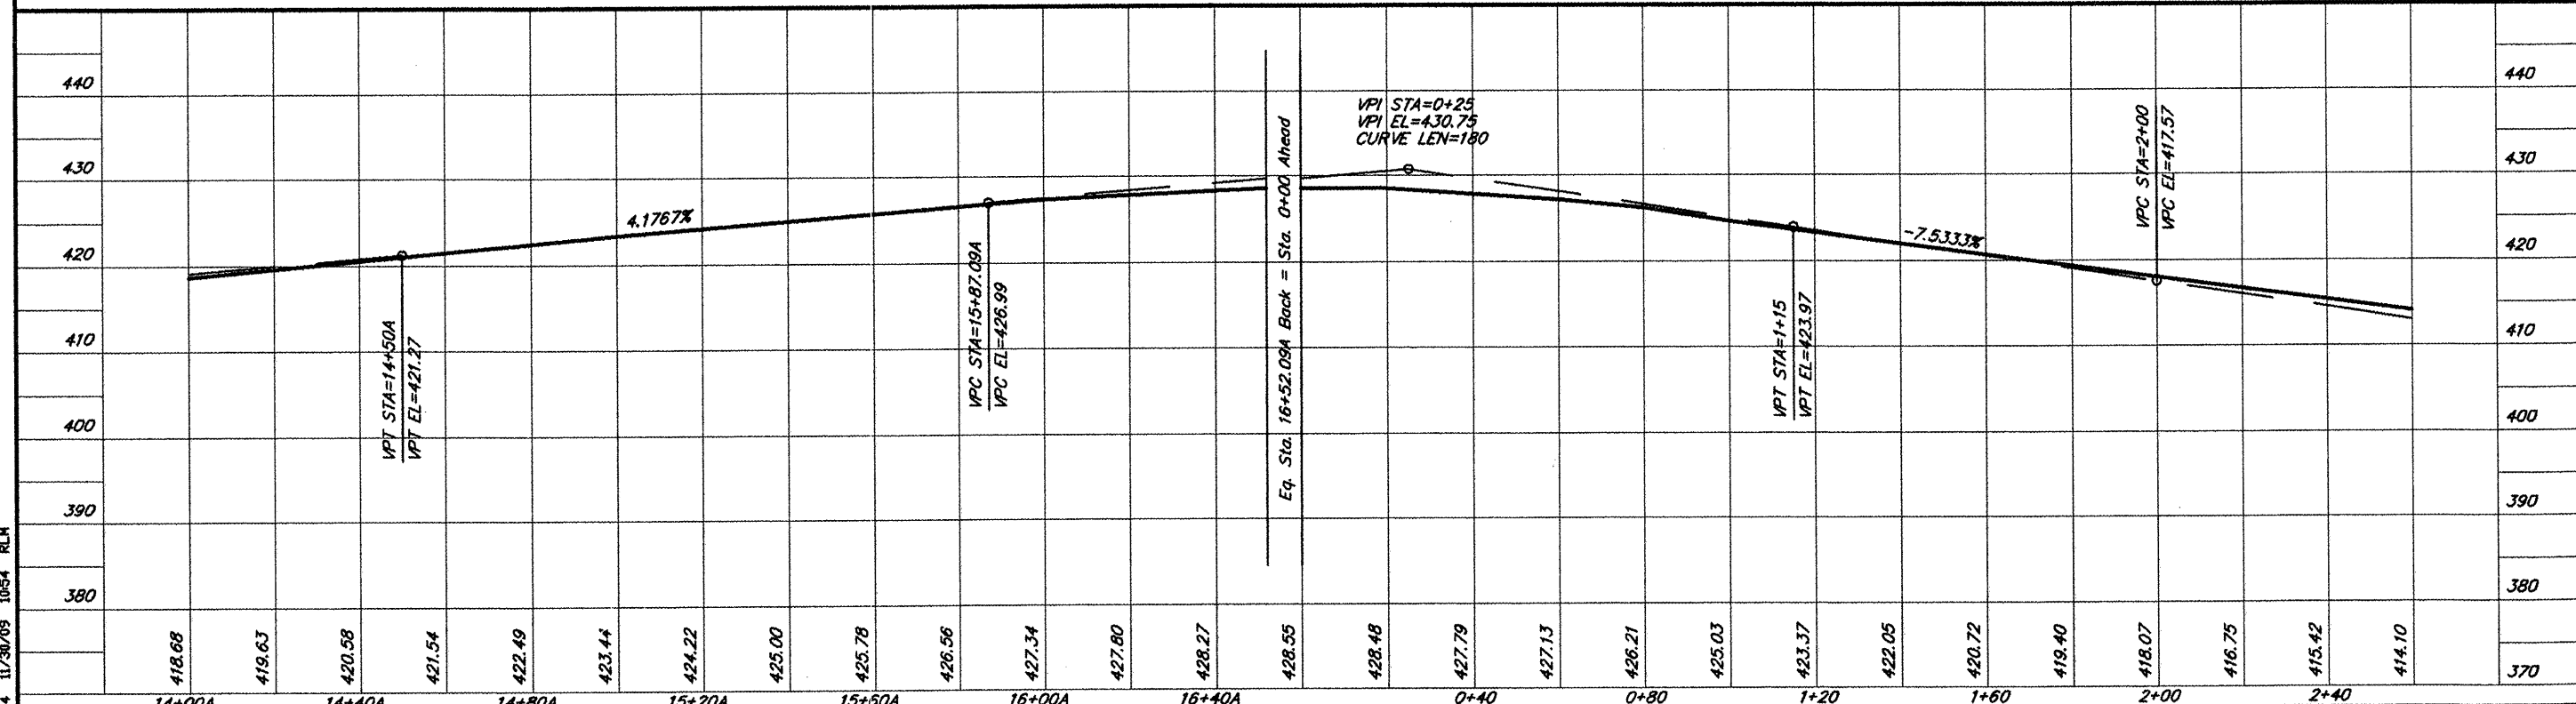

PLAN & PROFILE STA. 14+00A - STA. 2+60

691 PF04 11/30/09 1054 RLM