



UNION COUNTY  
 SECTION 09-0098-00-RS  
 PROJECT NO. ARA-0926(112)  
 SHEET 4 OF 7

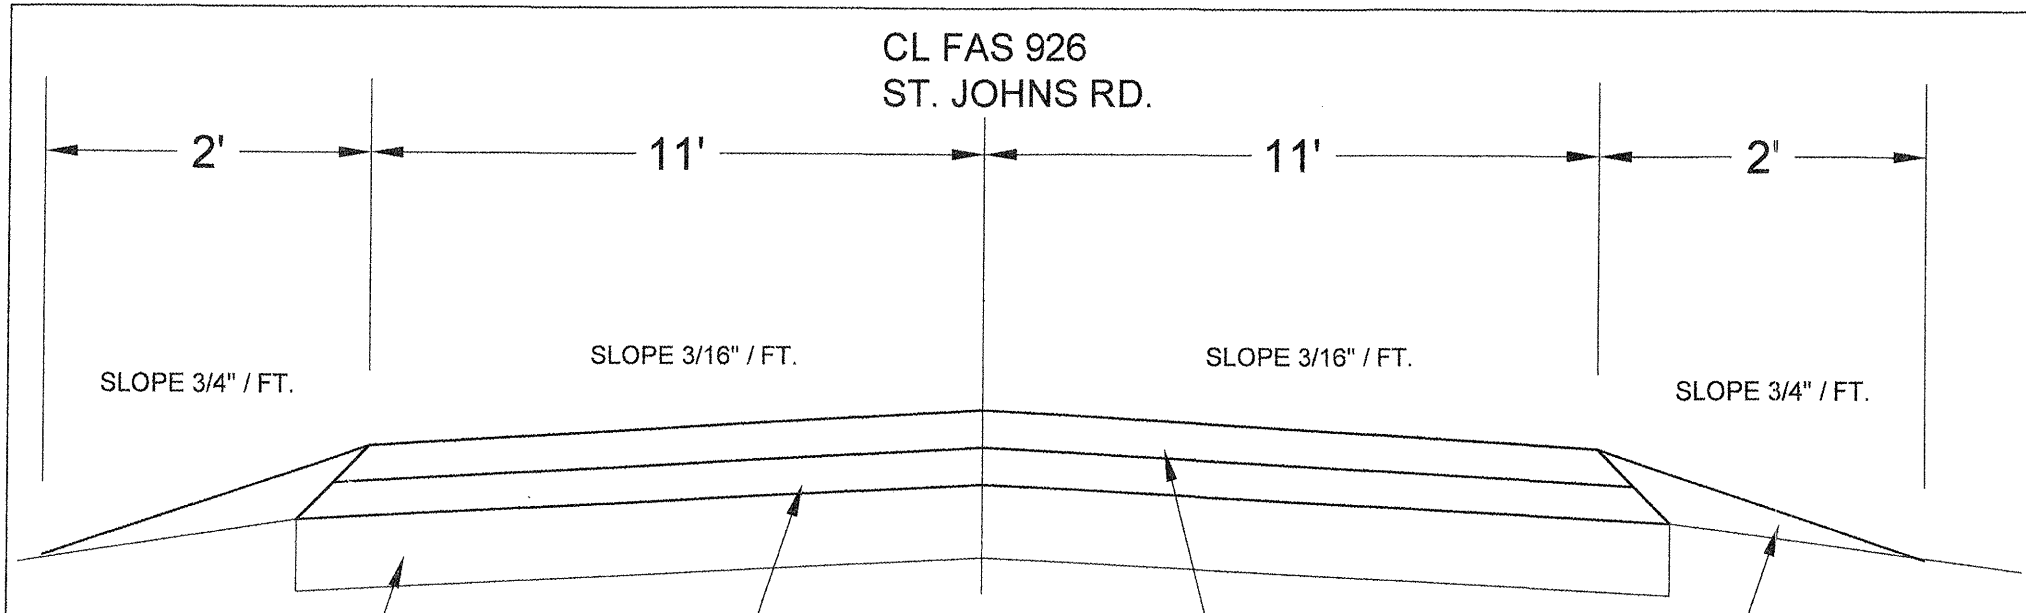

**TYPICAL SECTION**

(NOT TO SCALE)

CL FAS 926  
ST. JOHNS RD.

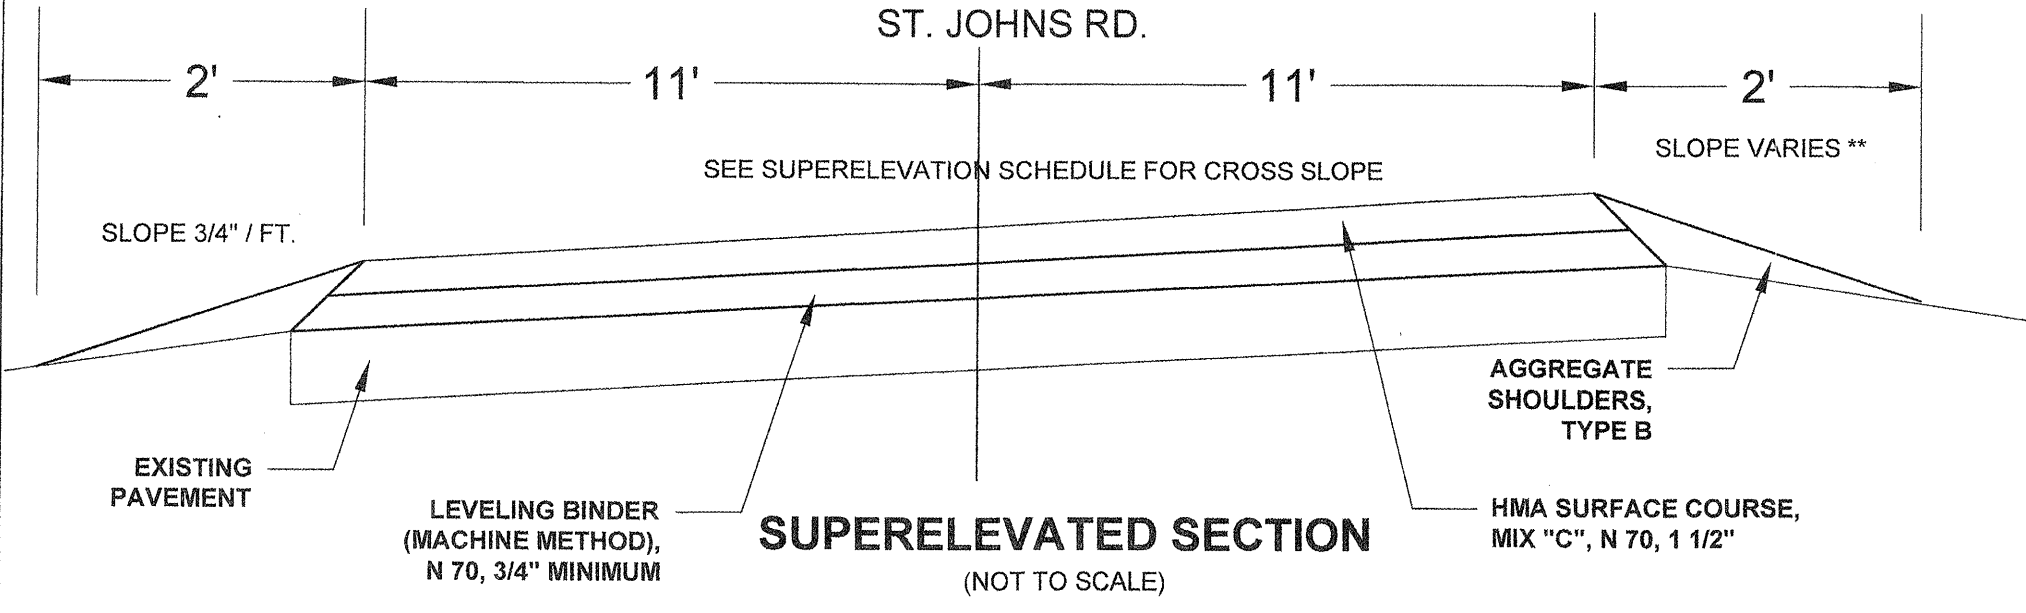

**SUPERELEVATED SECTION**

(NOT TO SCALE)

\*\* SLOPE 3/4" / FT., BUT NOT MORE THAN 0.12' / FT. BREAK BETWEEN PAVEMENT AND SHOULDER.