

STATE OF ILLINOIS DEPARTMENT OF TRANSPORTATION DIVISION OF HIGHWAYS MONROE STREET SIDEWALKS

SECTION	CITY	TOTAL SHEETS	SHEET NO.
19-00073-00-SP	HERRIN	6	1
ILLINOIS		MONROE STREET SIDEWALKS	
CONTRACT NO 99659			

HERRIN, ILLINOIS

CONTRACT NO. 99659

JOB NO. C-99-085-19

SECTION NO. 19-00073-00-SP

PROJECT NO. PZ2M(759)

INDEX OF SHEETS


1. COVER SHEET
2. GENERAL LAYOUT
- 3.-4. PLAN SHEETS - MONROE STREET
- 5.-6. MISC. DETAILS

STANDARDS


- | | |
|---|--|
| 000001-08
424001-11
606001-07
701006-05
701501-06
701801-06
701901-08
720001-01
720006-04
728001-01
731001-01
BLR 22-7 | STANDARD SYMBOLS, ABBREVIATIONS AND PATTERNS
PERPENDICULAR CURB RAMPS
CONCRETE CURB TYPE B & COMBINATION CURB & GUTTER
OFF-RD OPS, 2L, 2W, 15" TO 24" FROM PAVEMENT EDGE
URBAN LANE CLOSURE, 2L, 2W, UNDIVIDED
SIDEWALK OR CROSSWALK CLOSURES
TRAFFIC CONTROL DEVICES
SIGN PANEL MOUNTING DETAILS
SIGN PANEL ERECTION DETAILS
TELESCOPING STEEL SIGN SUPPORT
BASE FOR TELESCOPING STEEL SIGN SUPPORT
TYPICAL APPLICATION OF TRAFFIC CONTROL DEVICES |
|---|--|

NOTE

UNDERGROUND STRUCTURES AND UTILITIES SHOWN HAVE BEEN PLOTTED FROM AVAILABLE SURVEYS AND RECORDS AND, THEREFORE, THEIR LOCATION MUST BE CONSIDERED APPROXIMATE ONLY. THE VERIFICATION OF THE LOCATION OF ALL UNDERGROUND FACILITIES, STRUCTURES AND UTILITIES, EITHER SHOWN OR NOT SHOWN ON THESE PLANS, SHALL BE THE RESPONSIBILITY OF THE CONTRACTOR. THE CONTRACTOR SHALL CONTACT THE J.U.L.I.E. OPERATOR AT 1-800-892-0123 FOR MARKING OF EXISTING UNDERGROUND UTILITIES. J.U.L.I.E. SHOULD BE CONTACTED A MINIMUM OF 96 HOURS IN ADVANCE OF CONSTRUCTION. CONTRACTOR SHALL MEET ALL REQUIREMENTS FOR CROSSING OF ANY EXISTING UTILITIES.

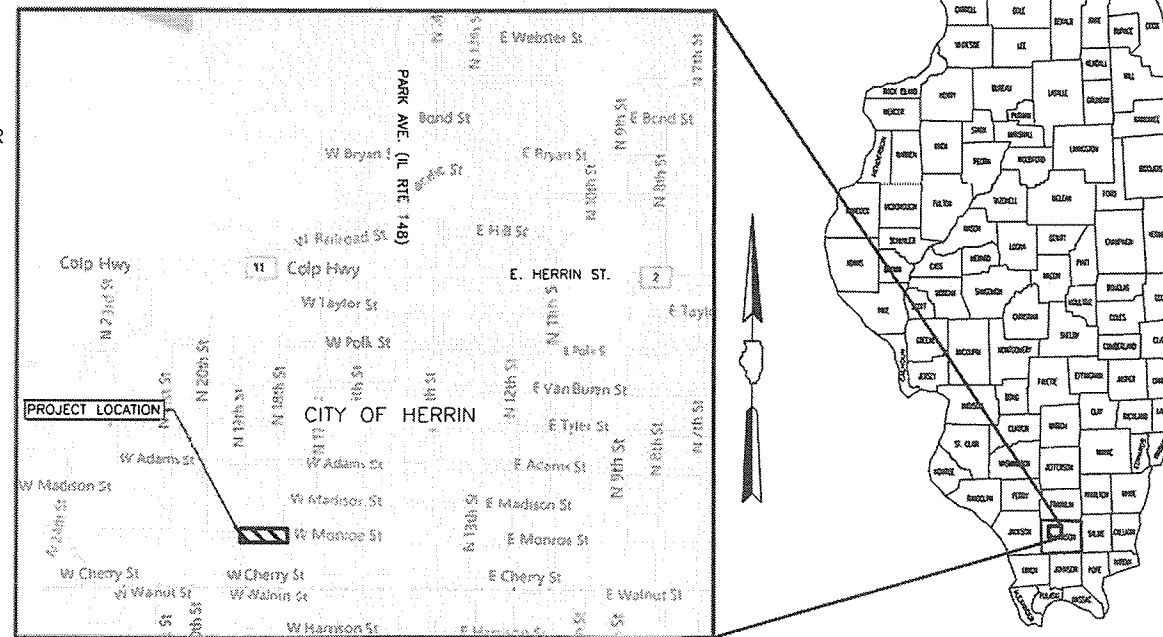

LOCATION MAP
NO SCALE


 WILLIAM BRIAN ZIEGLER, P.E.
 DATE: 10/29/20



EXPIRES : NOVEMBER 30, 2021

NOTE:
ALL CONSTRUCTION SHALL CONFORM TO THE ILLINOIS STANDARD SPECIFICATIONS FOR ROAD AND BRIDGE CONSTRUCTION LATEST EDITION UNLESS OTHERWISE NOTED.

QUANTITIES


Item No.	Item	Unit	Qty.
25000200	SEEDING, CLASS 2	ACRE	0.2
25000400	NITROGEN FERTILIZER NUTRIENT	POUND	18
25000500	PHOSPHORUS FERTILIZER NUTRIENT	POUND	18
25000600	POTASSIUM FERTILIZER NUTRIENT	POUND	18
25000700	AGRICULTURAL GROUND LIMESTONE	TON	0.4
25100115	MULCH, METHOD 2	AC	0.2
31100100	SUBBASE GRANULAR MATERIAL, TYPE A	TON	47
42400100	PORTLAND CEMENT CONCRETE SIDEWALK 4 INCH	SF	1,797
42400400	PORTLAND CEMENT CONCRETE SIDEWALK 7 INCH	SF	279
42400800	DETECTABLE WARNINGS	SF	90
44000100	PAVEMENT REMOVAL	SY	32
44000500	COMBINATION CURB AND GUTTER REMOVAL	FT	55
44000600	SIDEWALK REMOVAL	SF	1,734
67100100	MOBILIZATION	LS	1
70102620	TRAFFIC CONTROL AND PROTECTION, STANDARD 701501	LS	1
△ 72000100	SIGN PANEL - TYPE 1	SF	117
△ 72800100	TELESCOPING STEEL SIGN SUPPORT	FT	216
△ 73100100	BASE FOR TELESCOPING STEEL SIGN SUPPORT	EA	10
△ 78000600	THERMOPLASTIC PAVEMENT MARKING - LINE 12"	FT	360
△ 78000650	THERMOPLASTIC PAVEMENT MARKING - LINE 24"	FT	80
△ X1400097	SOLAR-POWERED ILLUMINATED SIGN LED	EA	6


△ SPECIALTY ITEMS

**STATE OF ILLINOIS
DEPARTMENT OF TRANSPORTATION**

APPROVED: 10/29/2020


 MAYOR, CITY OF HERRIN

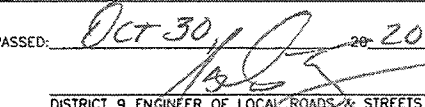PASSED: Oct 30, 2020

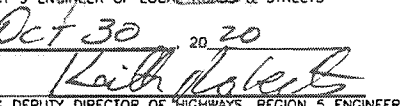 DISTRICT 9 ENGINEER OF LOCAL ROADS & STREETS



RELEASING FOR BID BASED ON LIMITED REVIEW
Oct 30, 2020

 ACTING DEPUTY DIRECTOR OF HIGHWAYS, REGION 5 ENGINEER

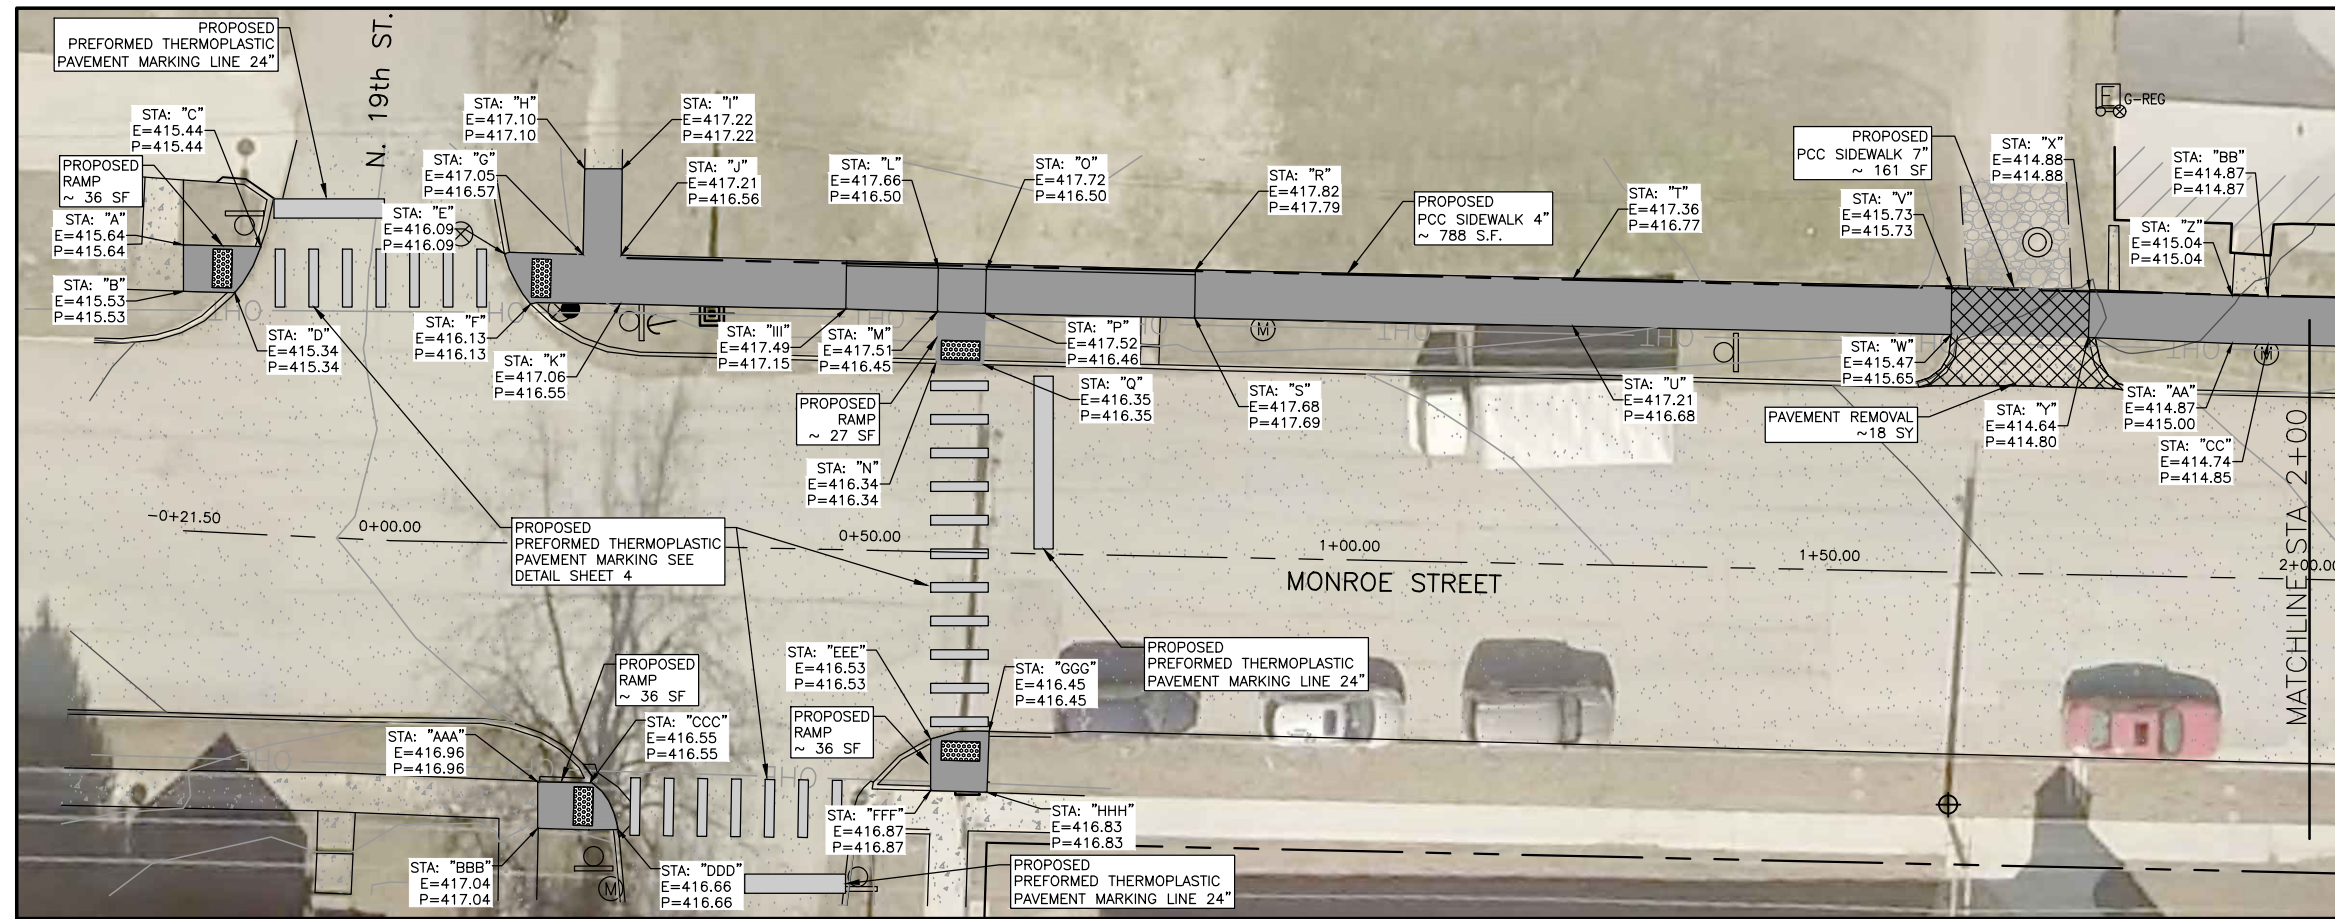SECTION	CITY	TOTAL SHEETS	SHEET NO.
19-00073-00-SP	HERRIN	6	3
ILLINOIS		MONROE STREET SIDEWALK	
CONTRACT NO 99659			

NOTE:
ALL SIDEWALKS SHALL BE
CONSTRUCTED TO MEET ADA
SIDEWALK REQUIREMENTS

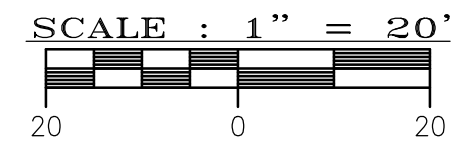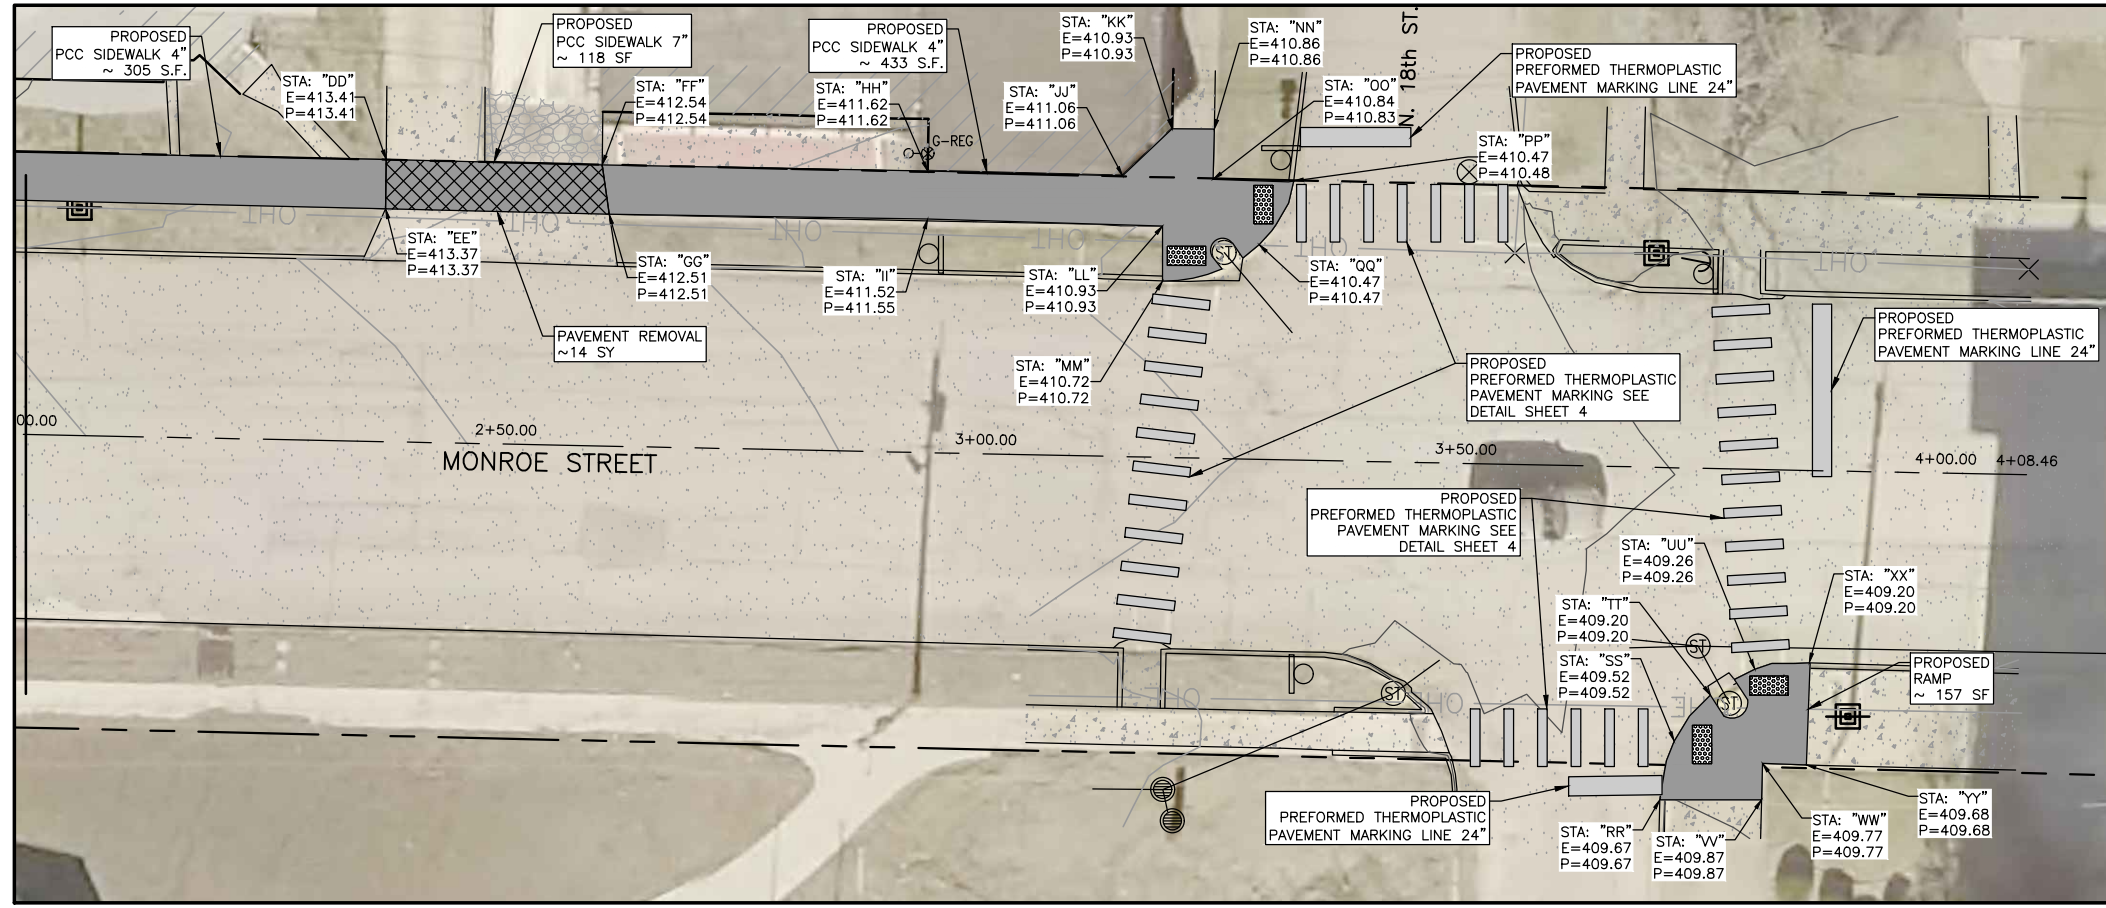


SIDEWALK STATIONING			
LOCATION	STATION	LOCATION	STATION
A	-0+21.5	EE	2+37.3
B	-0+21.5	FF	2+60.1
C	-0+12.6	GG	2+60.8
D	-0+16.2	HH	2+94
E	0+12	II	2+94
F	0+14.8	JJ	3+14.3
G	0+20.2	KK	3+19.5
H	0+20.2	LL	3+18.4
I	0+24.3	MM	3+18.4
J	0+24.3	NN	3+23.2
K	0+24.3	OO	3+23.2
L	0+57.2	PP	3+32
M	0+57.1	QQ	3+28.5
N	0+57.0	RR	3+70.3
O	0+62.0	SS	3+71.8
P	0+62.1	TT	3+75.6
Q	0+62.2	UU	3+80.2
R	0+84	VV	3+81.7
S	0+84	WW	3+81.7
T	1+23.4	XX	3+85.9
U	1+23.4	YY	3+85.5
V	1+62.8	AAA	0+15.7
W	1+62.8	BBB	0+15.7
X	1+77.1	CCC	0+21.1
Y	1+77.1	DDD	0+23.8
Z	1+92	EEE	0+56.4
AA	1+92	FFF	0+56.4
BB	1+95.7	GGG	0+62.5
CC	1+95.7	HHH	0+62.5
DD	2+37.3	III	0+47.5




LEGEND	
	PROPOSED PCC SIDEWALK, 4"
	PROPOSED PCC SIDEWALK, 7"
	PROPOSED SCHOOL CROSS WALK SIGN
	DETECTABLE WARNING
	CROSS WALK STRIPING


STATE OF ILLINOIS PROFESSIONAL DESIGN FIRM LICENSE NO. 184-004515		
© 2020 ALL RIGHTS RESERVED		
CLARIDA & ZIEGLER ENGINEERING CO.		
308 South Court St., P.O. Box 937 Marion, Illinois 62959 Phone - (618)993-6411, Fax - (618)993-6750		
MONROE STREET PLAN STREET MONROE STREET SIDEWALK HERRIN, ILLINOIS		
Date	DR. By	CK'D By
APRIL 2020	PJD	WBZ
Scale	Job No.	Sheet No.
1"=20'	19154	3 of 6

SECTION	CITY	TOTAL SHEETS	SHEET NO.
19-00073-00-SP	HERRIN	6	4
ILLINOIS		MONROE STREET SIDEWALK	
CONTRACT NO 99659			








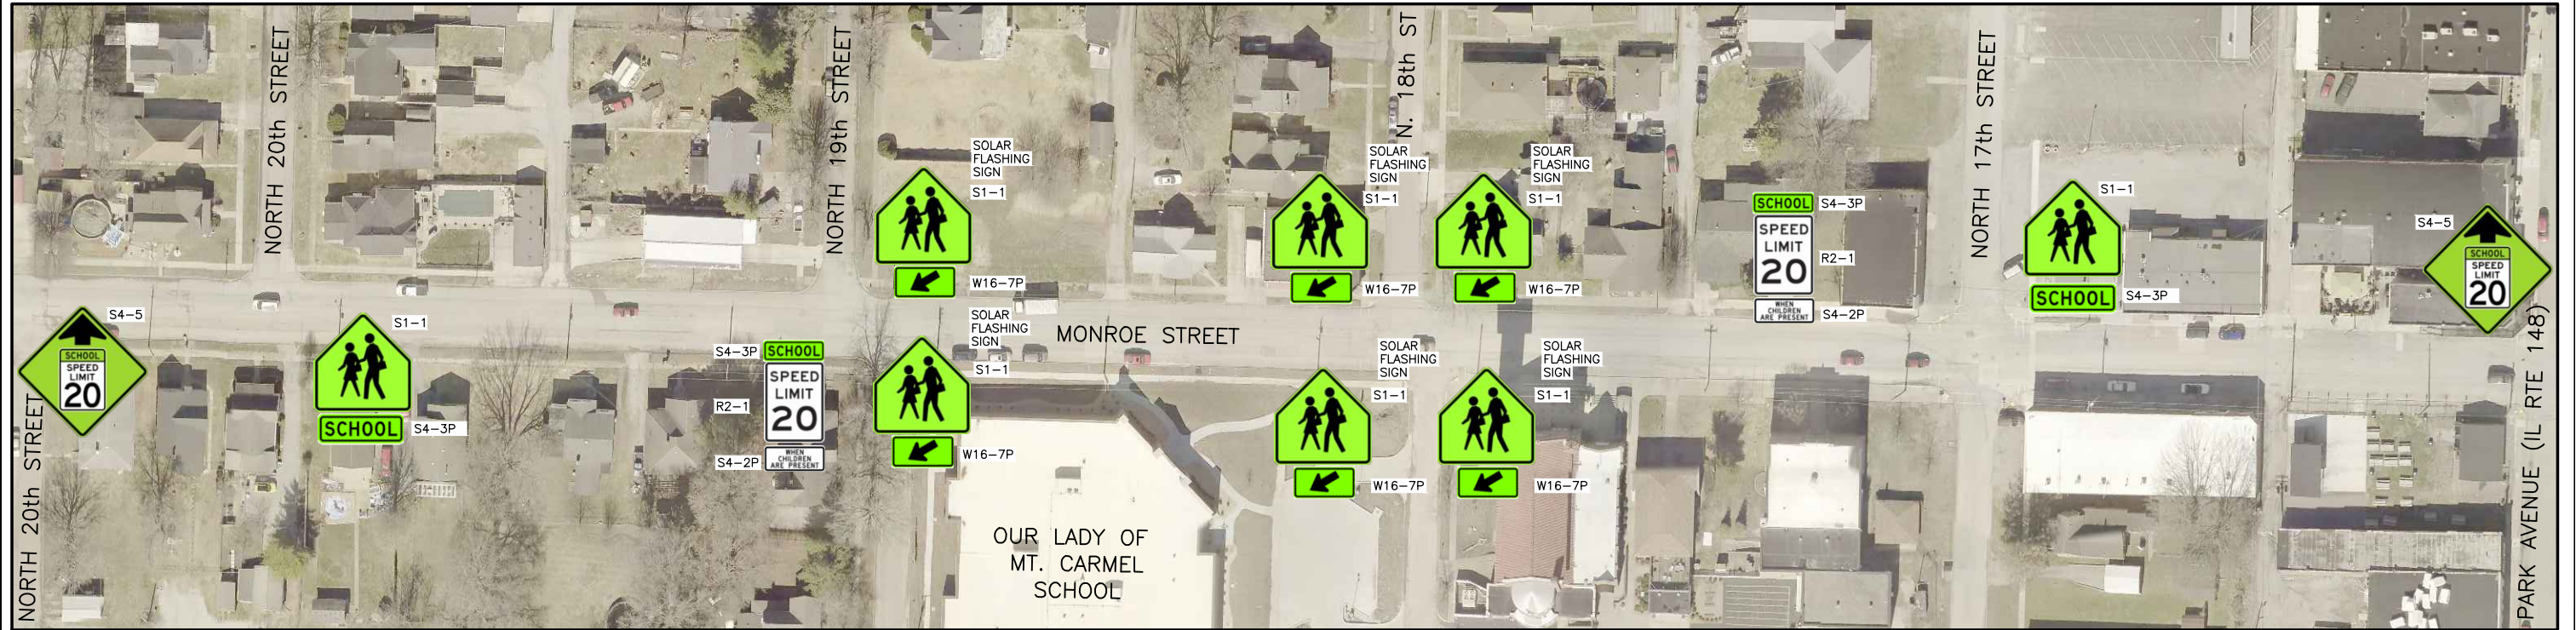


SCALE: 1" = 100'

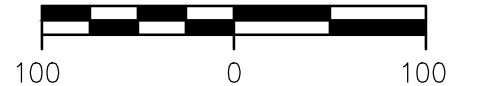

STATE OF ILLINOIS PROFESSIONAL DESIGN FIRM LICENSE NO. 184-004515	
© 2020 ALL RIGHTS RESERVED	
 CLARIDA & ZIEGLER ENGINEERING CO. 308 South Court St, P.O. Box 937 Marion, Illinois 62959 Phone - (618)993-6411, Fax - (618)993-6750	
MONROE STREET PLAN STREET MONROE STREET SIDEWALK HERRIN, ILLINOIS	
Date	APRIL 2020
DR. By	PJD
CK'D By	WBZ
Scale	VARIABLE
Job No.	19154
Sheet No.	4 of 6

SECTION	CITY	TOTAL SHEETS	SHEET NO.
19-00073-00-SP	HERRIN	6	5
ILLINOIS		MONROE STREET SIDEWALK	
CONTRACT NO 99659			

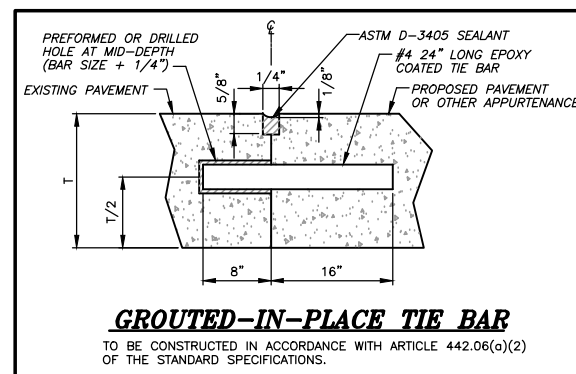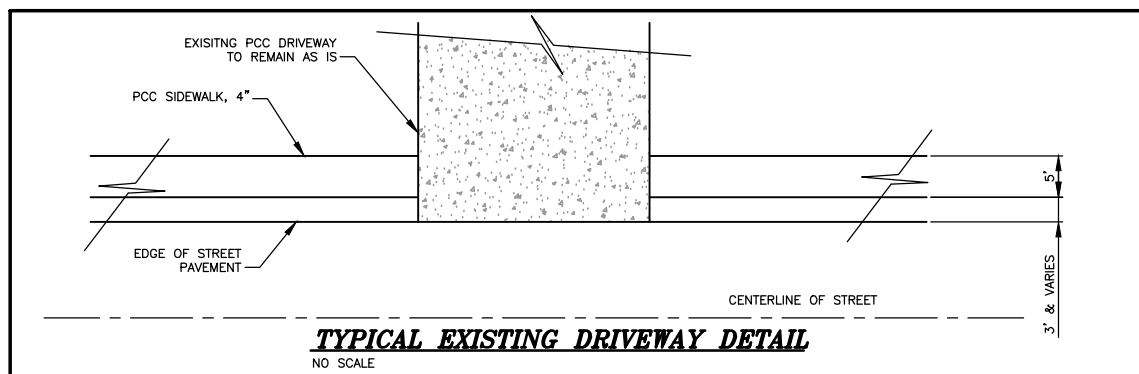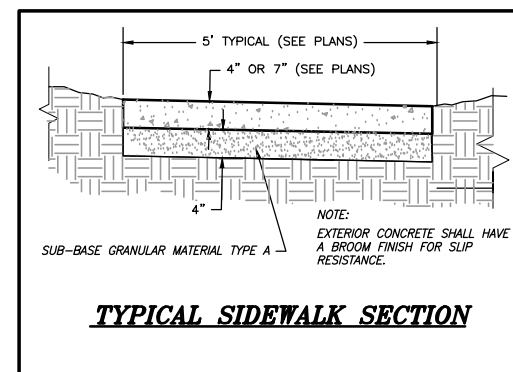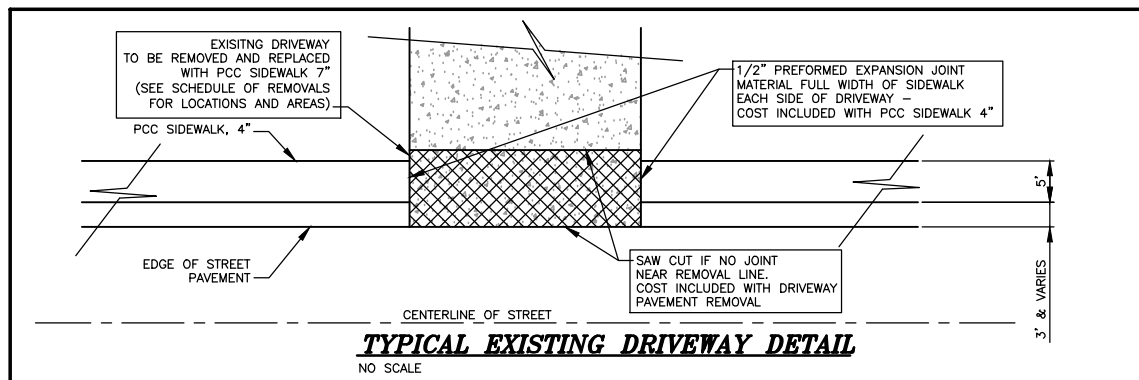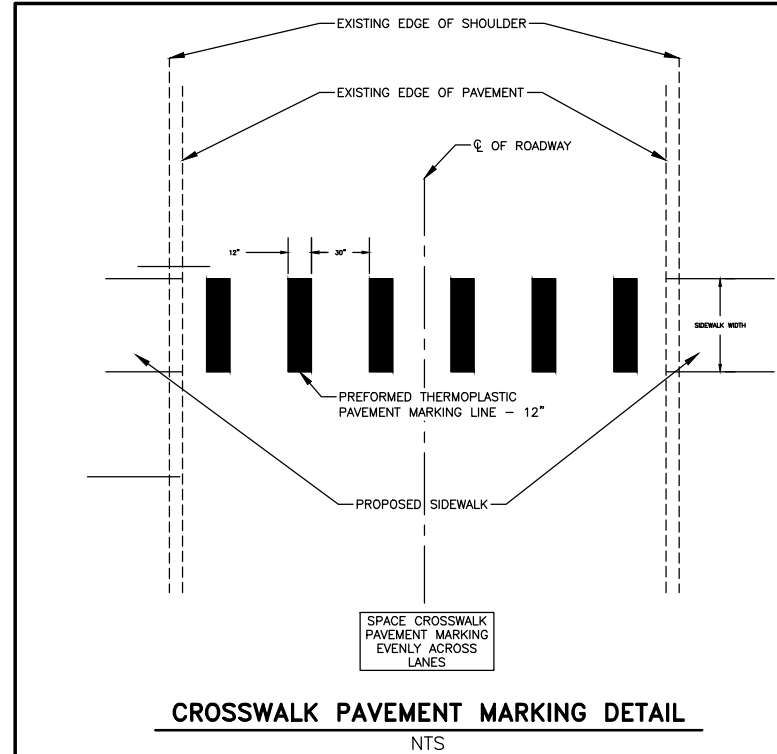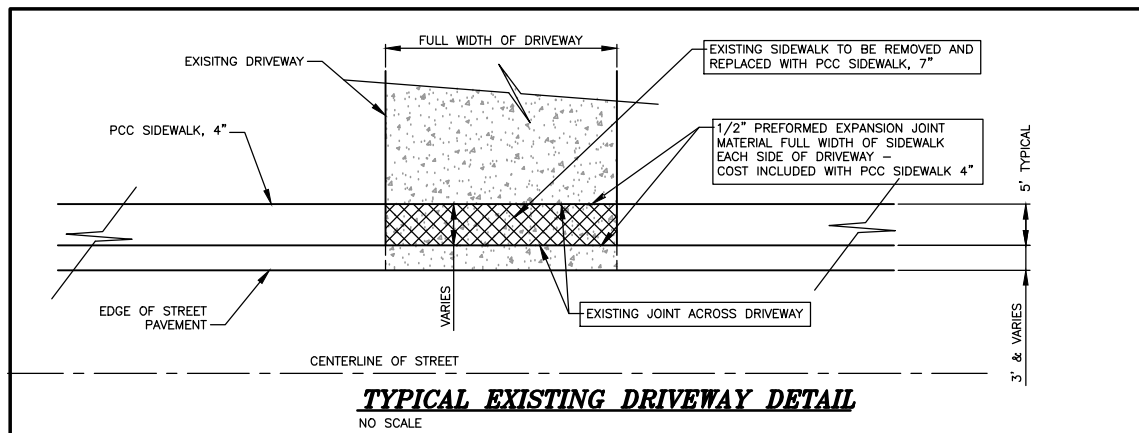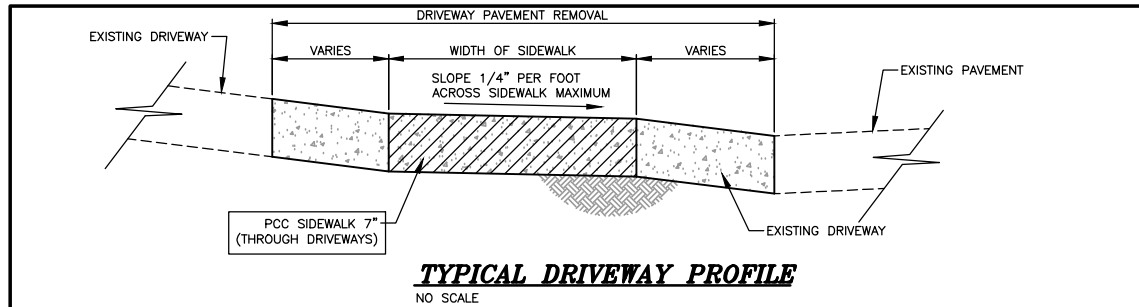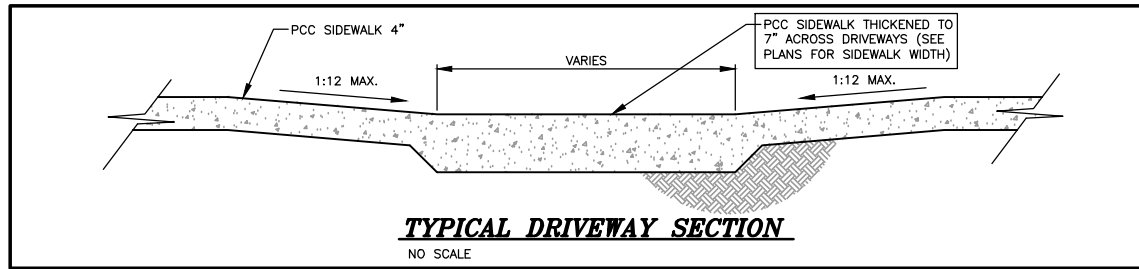

STATE OF ILLINOIS PROFESSIONAL DESIGN FIRM LICENSE NO. 184-004515		© 2020 ALL RIGHTS RESERVED	
REVISIONS		CLARIDA & ZIEGLER ENGINEERING CO.	
DATE	NO.	410 North Court St, P.O. Box 937 Marion, Illinois 62959 Phone - (618)993-6411, Fax - (618)993-6750	
		MISC DETAILS MONROE STREET SIDEWALK HERRIN, ILLINOIS	
Date	OCT 2020	DR. By	PJD
		CK'D By	WBZ
Scale	VARIES	Job No.	19154
		Sheet No.	6 of 6

