



F.A.P. RTE.	SECTION	COUNTY	TOTAL SHEETS	SHEET NO.
373	0707-608 HB-I-4	COOK	40	7
STA.		TO STA.		
FED. ROAD DIST. NO.		ILLINOIS	FED. AID PROJECT	

CONTRACT NO. 60C94

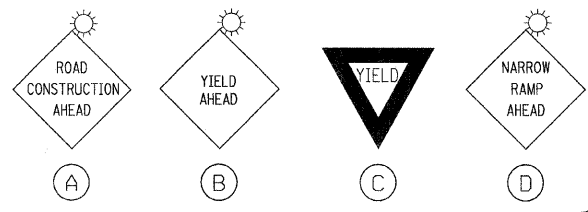

ADJUST RAMP OPENINGS FOR REPAIR WORK AND RAMP SUB-STAGES. SEE STD. 701411 (TYP. AT ALL RAMP)

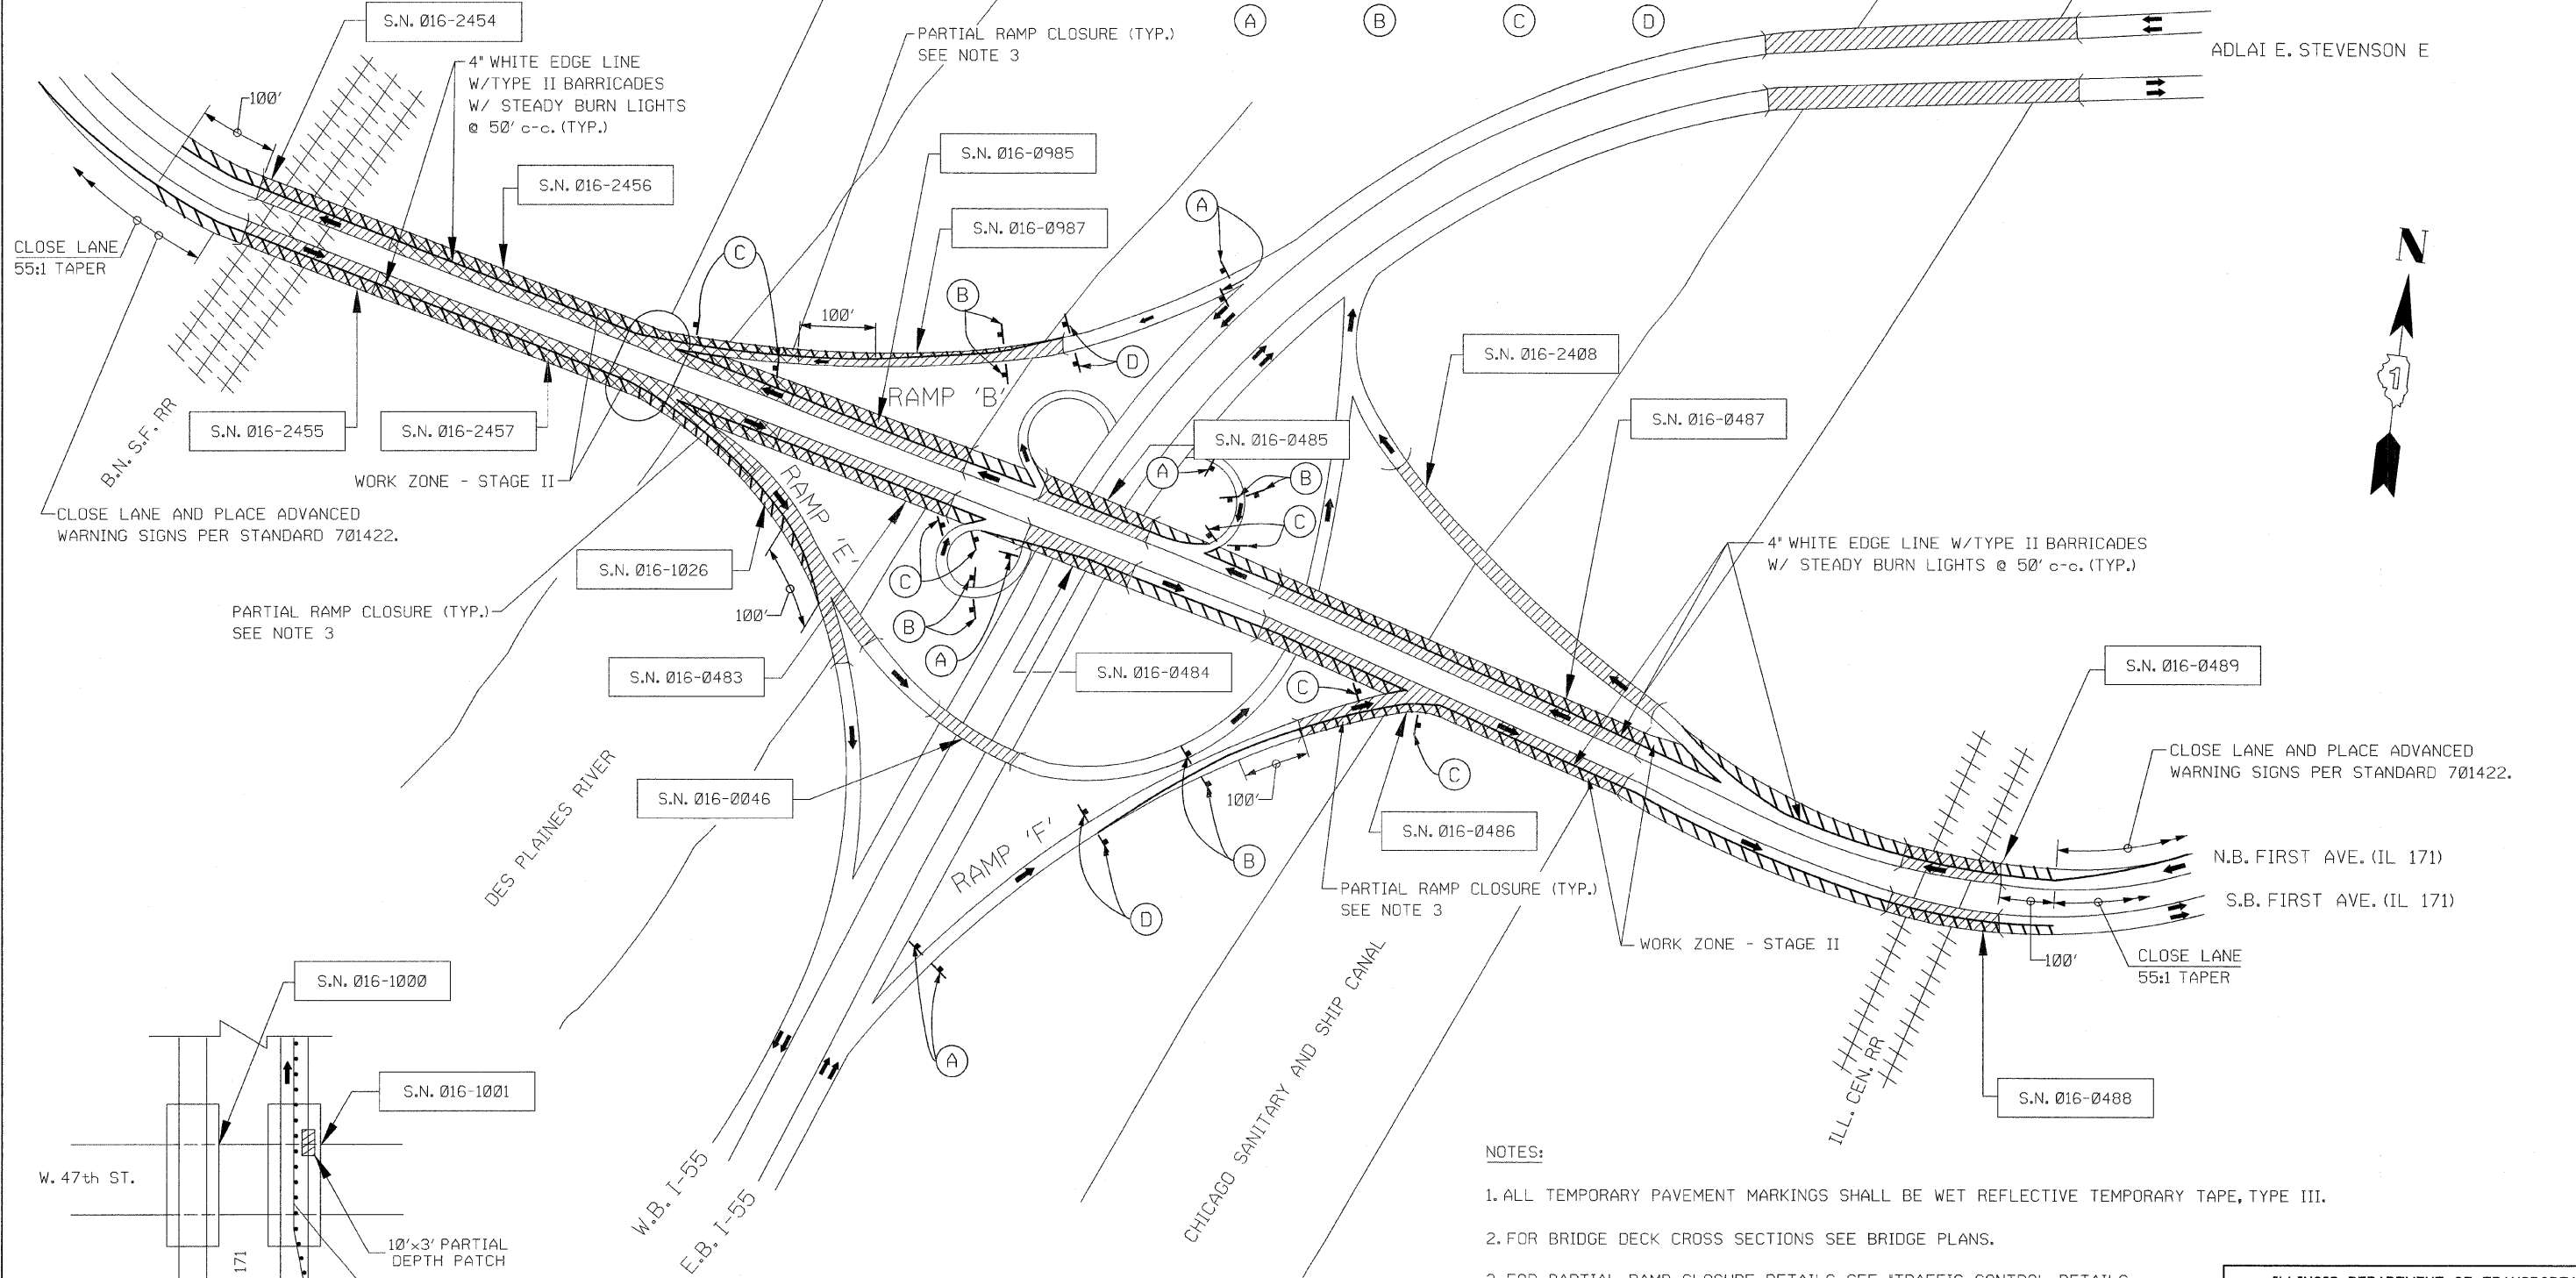

CLOSE LANE 55:1 TAPER

WORK ZONE - STAGE II

CLOSE LANE AND PLACE ADVANCED WARNING SIGNS PER STANDARD 701422.

PARTIAL RAMP CLOSURE (TYP.) SEE NOTE 3

4" WHITE EDGE LINE W/TYPE II BARRICADES W/ STEADY BURN LIGHTS @ 50' c-c. (TYP.)

CLOSE LANE AND PLACE ADVANCED WARNING SIGNS PER STANDARD 701422.

N.B. FIRST AVE. (IL 171)

S.B. FIRST AVE. (IL 171)

CLOSE LANE 55:1 TAPER

NOTES:

1. ALL TEMPORARY PAVEMENT MARKINGS SHALL BE WET REFLECTIVE TEMPORARY TAPE, TYPE III.
2. FOR BRIDGE DECK CROSS SECTIONS SEE BRIDGE PLANS.
3. FOR PARTIAL RAMP CLOSURE DETAILS SEE "TRAFFIC CONTROL DETAILS FOR FREEWAY SHOULDER CLOSURES AND PARTIAL RAMP CLOSURES".

STAGE II CONSTRUCTION

LEGEND:



REVISIONS	
NAME	DATE


ILLINOIS DEPARTMENT OF TRANSPORTATION

STAGE II CONSTRUCTION & STAGE II MAINTENANCE OF TRAFFIC

IL. RTE. 171 INTERCHANGE AT F.A.I. I-55 & OVER W. 47TH STREET

SCALE: NONE
DATE: DECEMBER 8, 2008
DRAWN BY: D.L./F.M.
CHECKED BY: S.J.P.

CHRISTIAN-ROGE & ASSOC., INC.
CHICAGO ILLINOIS

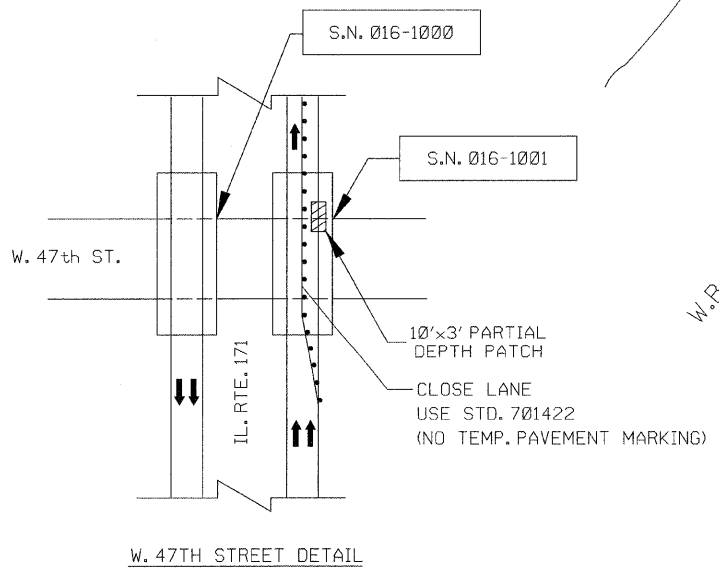

W. 47TH STREET DETAIL