



F.A.P. RTE.	SECTION	COUNTY	TOTAL SHEETS	SHEET NO.
373	0707-608 HB-I-4	COOK	40	8
STA.	TO STA.			
FED. ROAD DIST. NO.	ILLINOIS	FED. AID PROJECT		

**CONTRACT NO. 60C94**

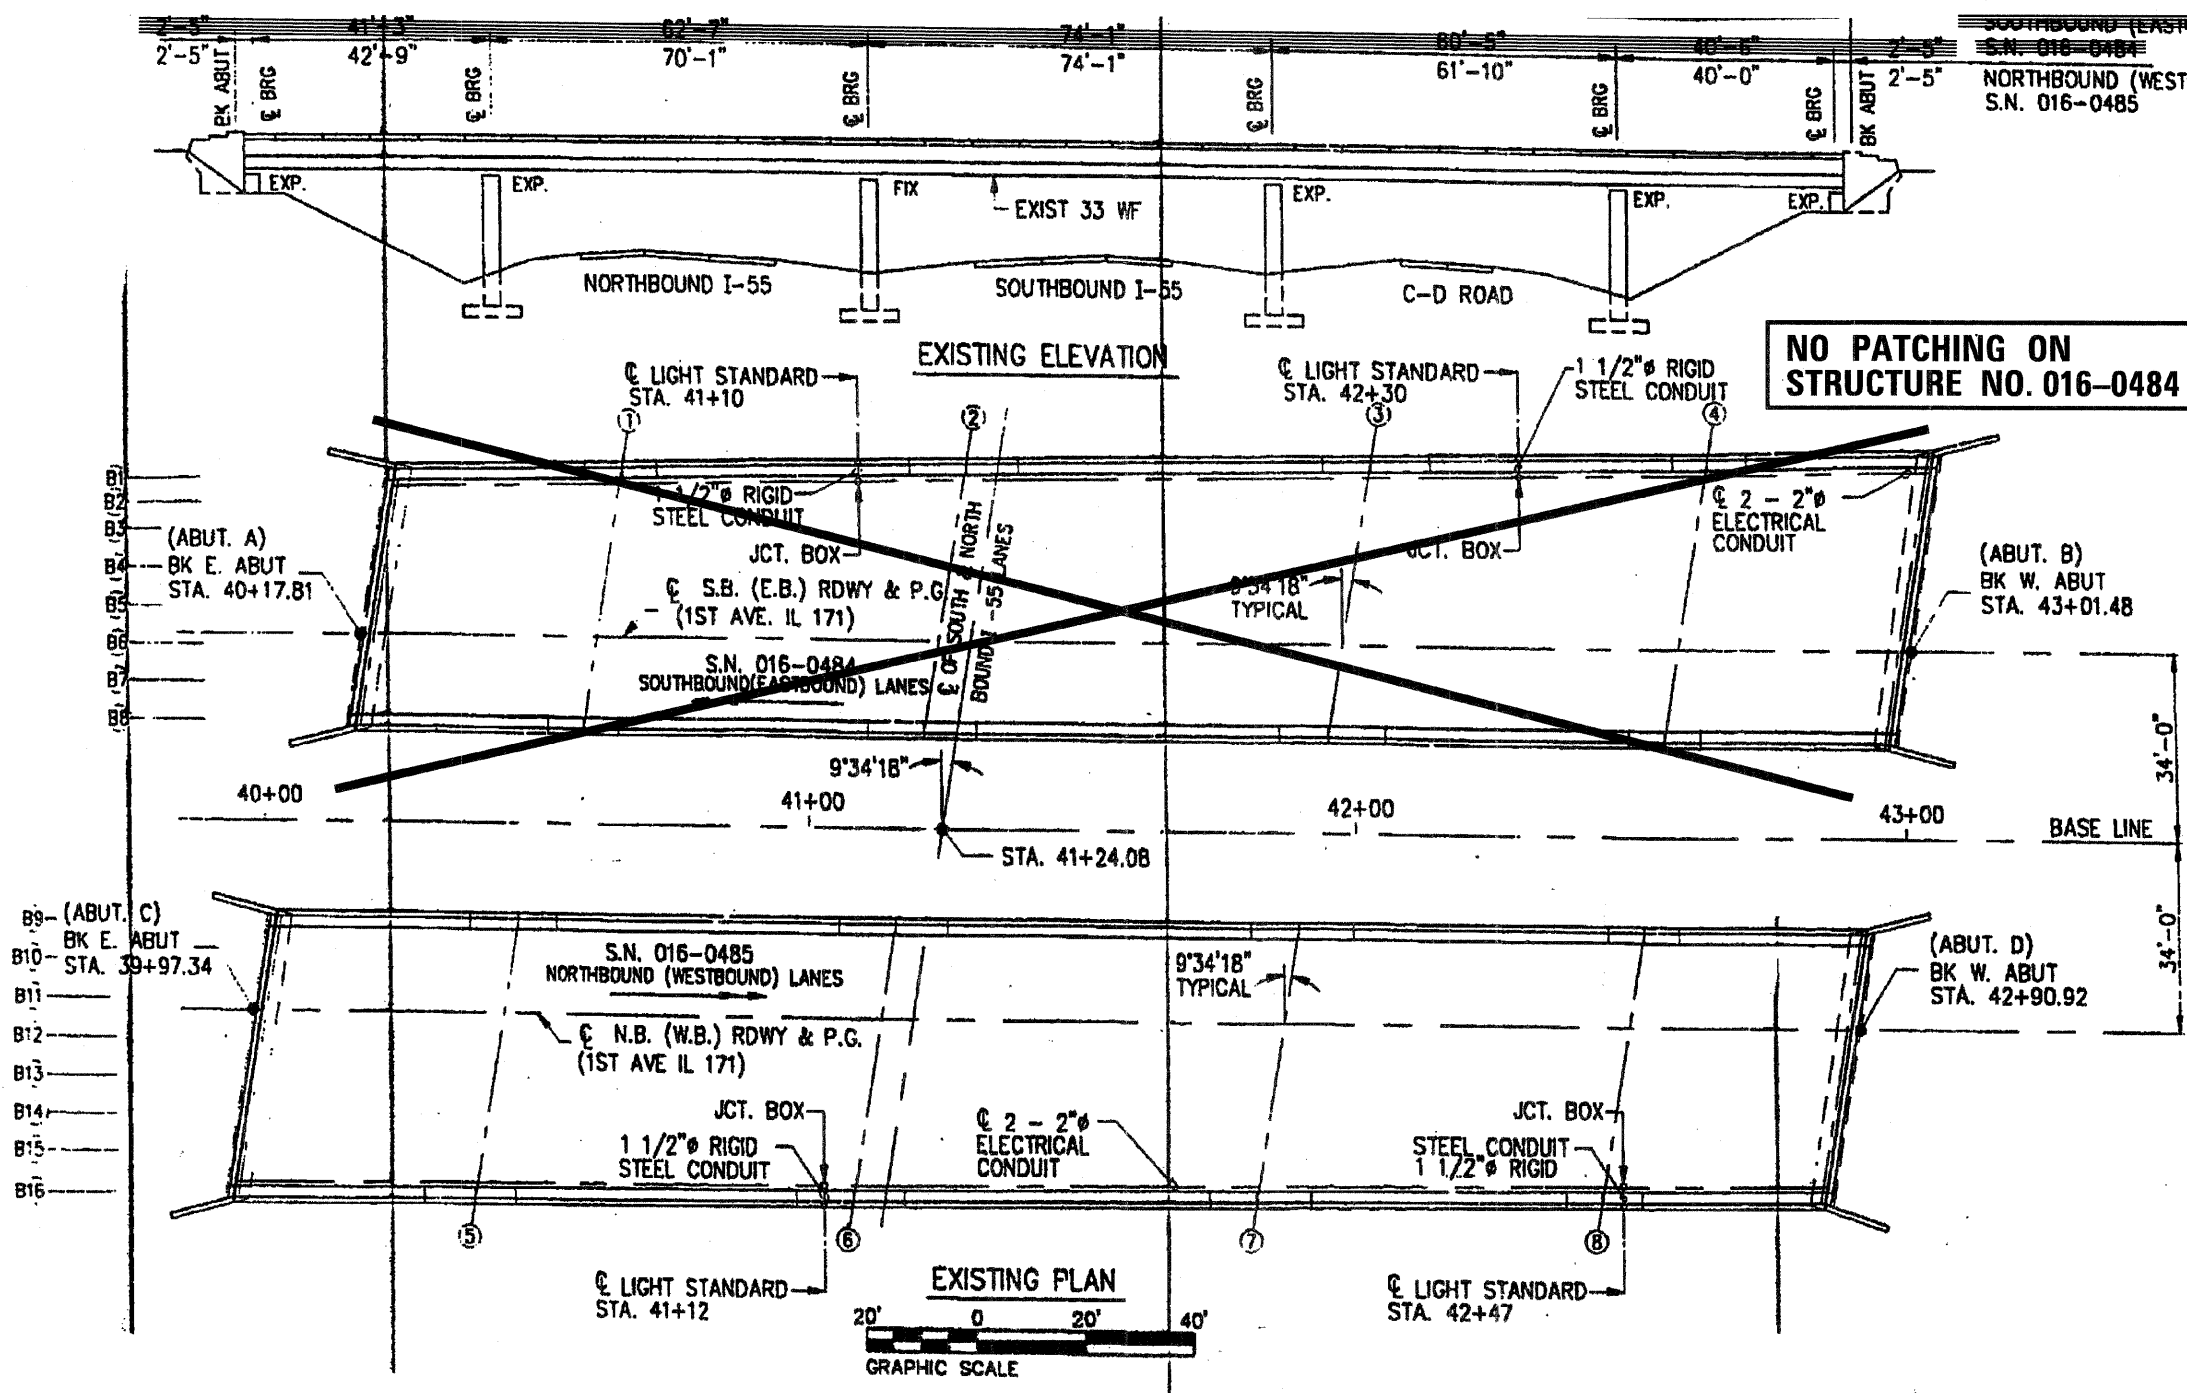

**FOR INFORMATION ONLY**

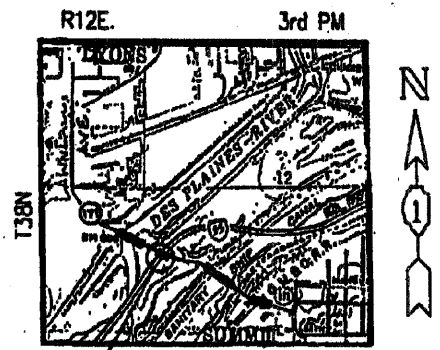

PROPOSED RECONSTRUCTION  
LOCATION SKETCH

ILLINOIS DEPARTMENT OF TRANSPORTATION  
GENERAL PLAN & ELEVATION  
1ST AVE. (IL. RTE. 171) N.B. (W.B.)  
OVER  
F.A.I. I-55  
F.A.P. RTE. 373 SECTION: 0707-608 HB-I-4  
COOK COUNTY STATION 41+24.08  
STRUCTURE NO. 016-0485  
SCALE: NONE  
DATE: DECEMBER 8, 2008  
DRAWN BY: D.L./F.M.  
CHECKED BY: B.N.S./J.C.N.  
**CHRISTIAN-ROGE & ASSOC., INC.**  
CHICAGO ILLINOIS

REVISIONS	
NAME	DATE