


F.A.P. RTE.	SECTION	COUNTY	TOTAL SHEETS	SHEET NO.
373	0707-608 HB-I-4	COOK	40	9
STA.		TO STA.		
FED. ROAD DIST. NO.	ILLINOIS	FED. AID PROJECT		


CONTRACT NO. 60C94

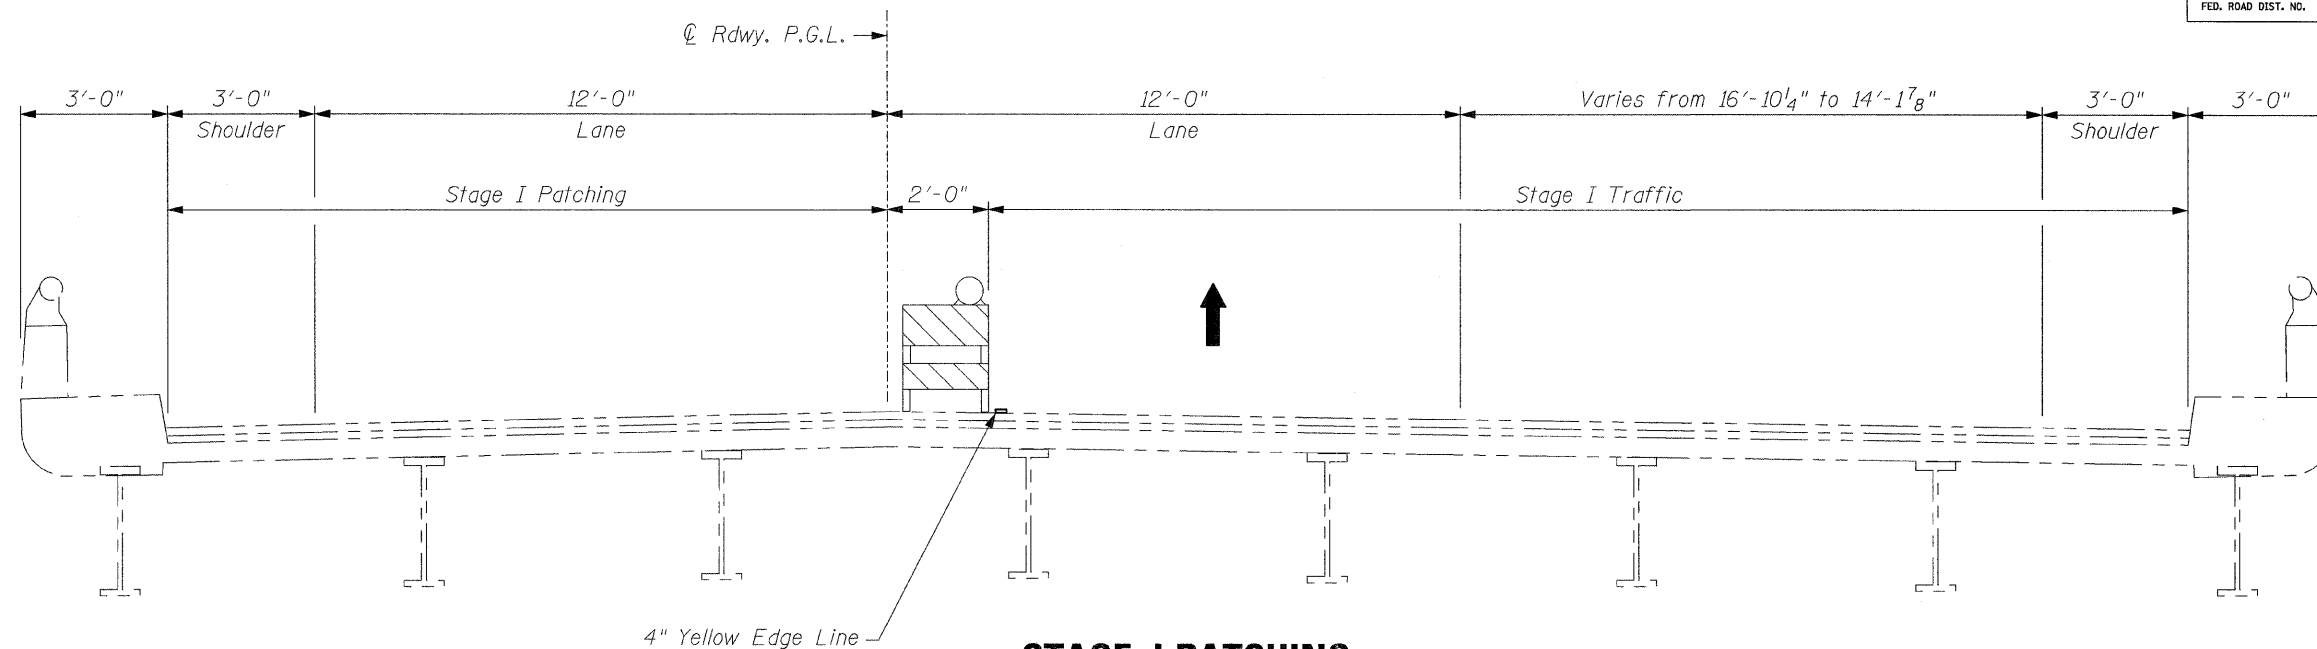

STAGE I PATCHING

EXISTING DECK CROSS SECTION

(Looking Upstation - Westbound)

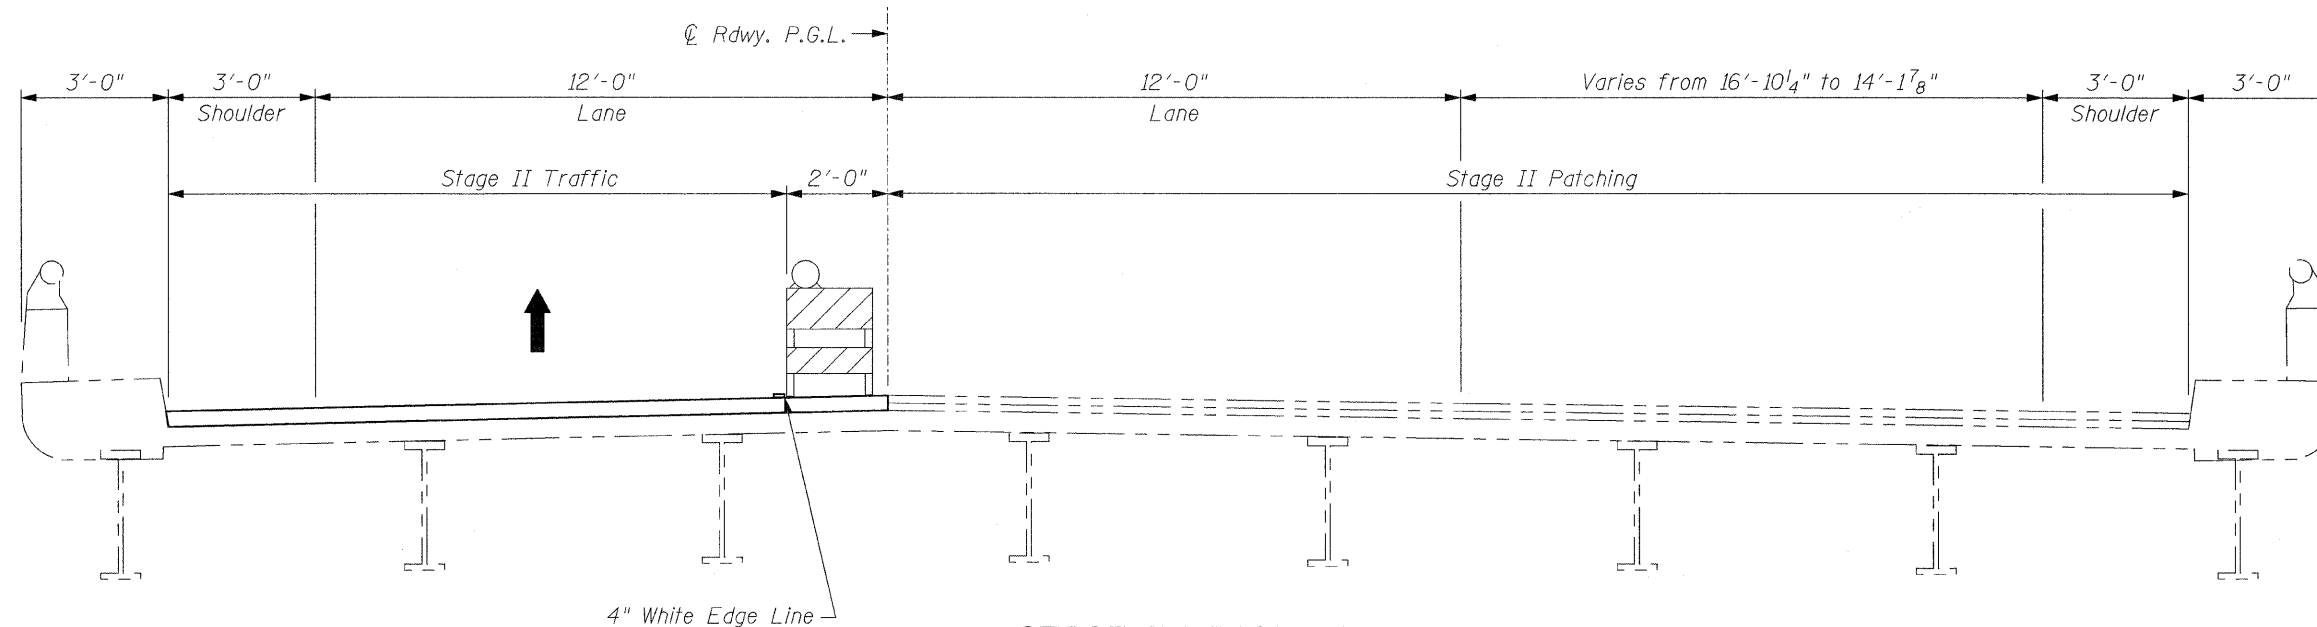

STAGE II PATCHING

EXISTING DECK CROSS SECTION

(Looking Upstation - Westbound)

REVISIONS	
NAME	DATE

ILLINOIS DEPARTMENT OF TRANSPORTATION

DECK CROSS SECTION

1ST AVE. (IL. RTE. 171) N.B. (W.B.)
OVER F.A.I. I-55

F.A.P. RTE. 373 SECTION: 0707-608 HB-I-4
COOK COUNTY STATION 41+24.08
STRUCTURE NO. 016-0485

SCALE: NONE DRAWN BY: D.L./F.M.
DATE: DECEMBER 8, 2008 CHECKED BY: B.N.S./J.C.N.

CHRISTIAN-ROGE & ASSOC., INC.
CHICAGO ILLINOIS