


F.A.P. RTE.	SECTION	COUNTY	TOTAL SHEETS	SHEET NO.
373	0707-608 HB-I-4	COOK	40	10
STA.		TO STA.		
FED. ROAD DIST. NO.	ILLINOIS	FED. AID PROJECT		

CONTRACT NO. 60C94

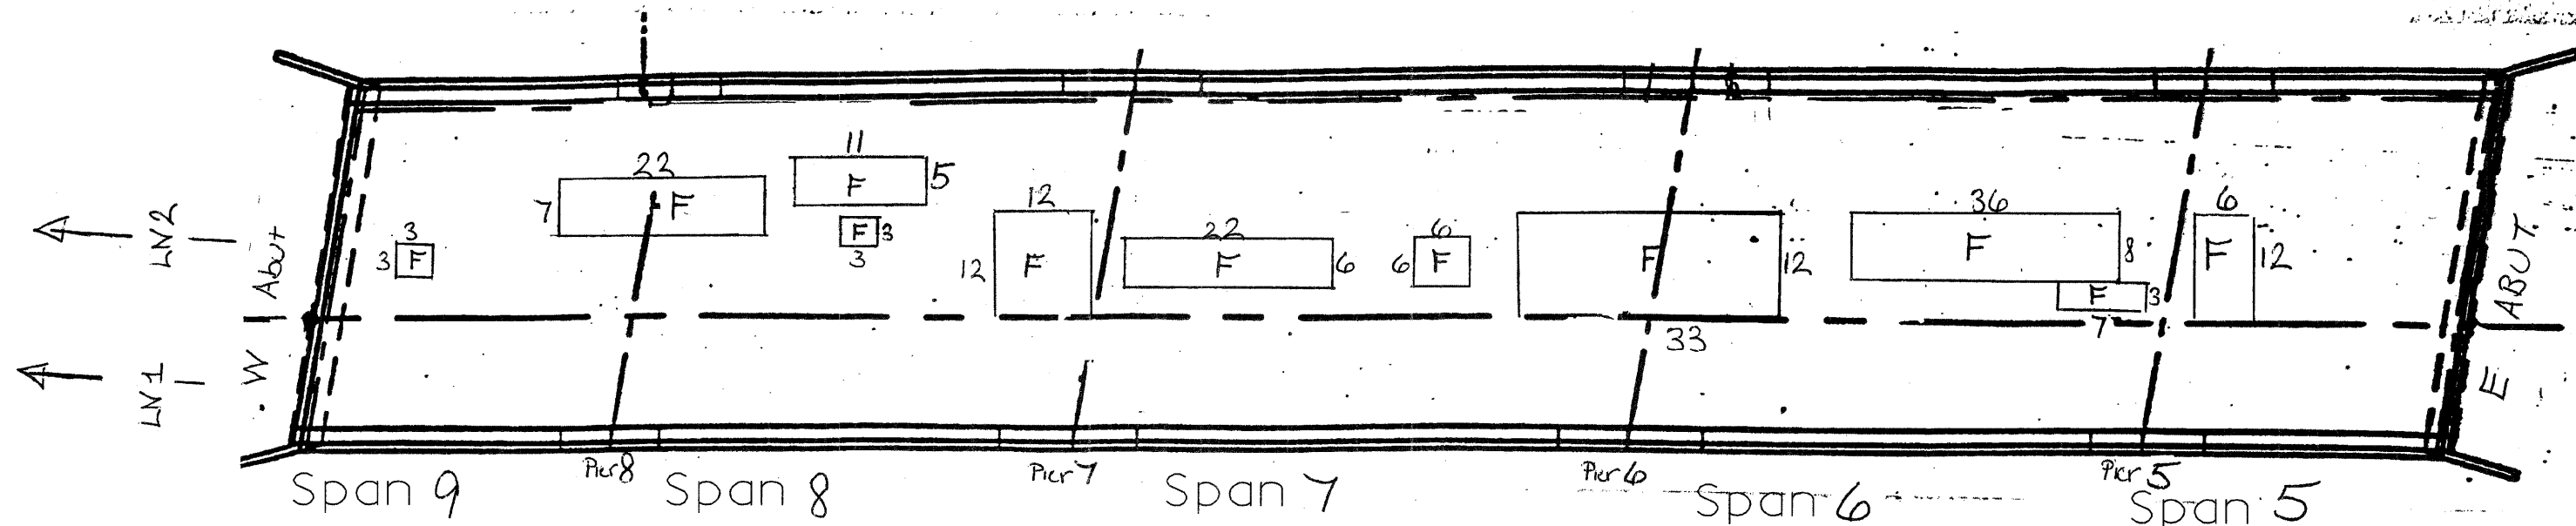

STRUCTURE NO. 016-0485

LEGEND:
 (F) FD = FULL DEPTH

STRUCTURE NO. 016-0485
Already shielded over traffic.

SN: 016-0485 IL 171 NB / 1-55

SPAN	LANE 1		LANE 2			
	FD	PD	FD	PD		
5	0	0	72	0		
6	0	0	507	0		
7	0	0	366	0		
8	0	0	285	0		
9	0	0	86	0		
TOTAL	0	0	1316	0	0	0

TOTAL FD 1316 SF = 147 SY
 TOTAL PD 0 SF

REVISIONS	
NAME	DATE

ILLINOIS DEPARTMENT OF TRANSPORTATION
 DECK CONCRETE PATCHING
 1ST AVE. (IL. RTE. 171) N.B. (W.B.)
 OVER
 F.A.I. 1-55
 F.A.P. RTE. 373 SECTION: 0707-608 HB-I-4
 COOK COUNTY STATION 41+24.08
 STRUCTURE NO. 016-0485
 SCALE: NONE DRAWN BY: D.L./F.M.
 DATE: DECEMBER 8, 2008 CHECKED BY: B.N.S./J.C.N.
CHRISTIAN-ROGE & ASSOC., INC.
 CHICAGO ILLINOIS