
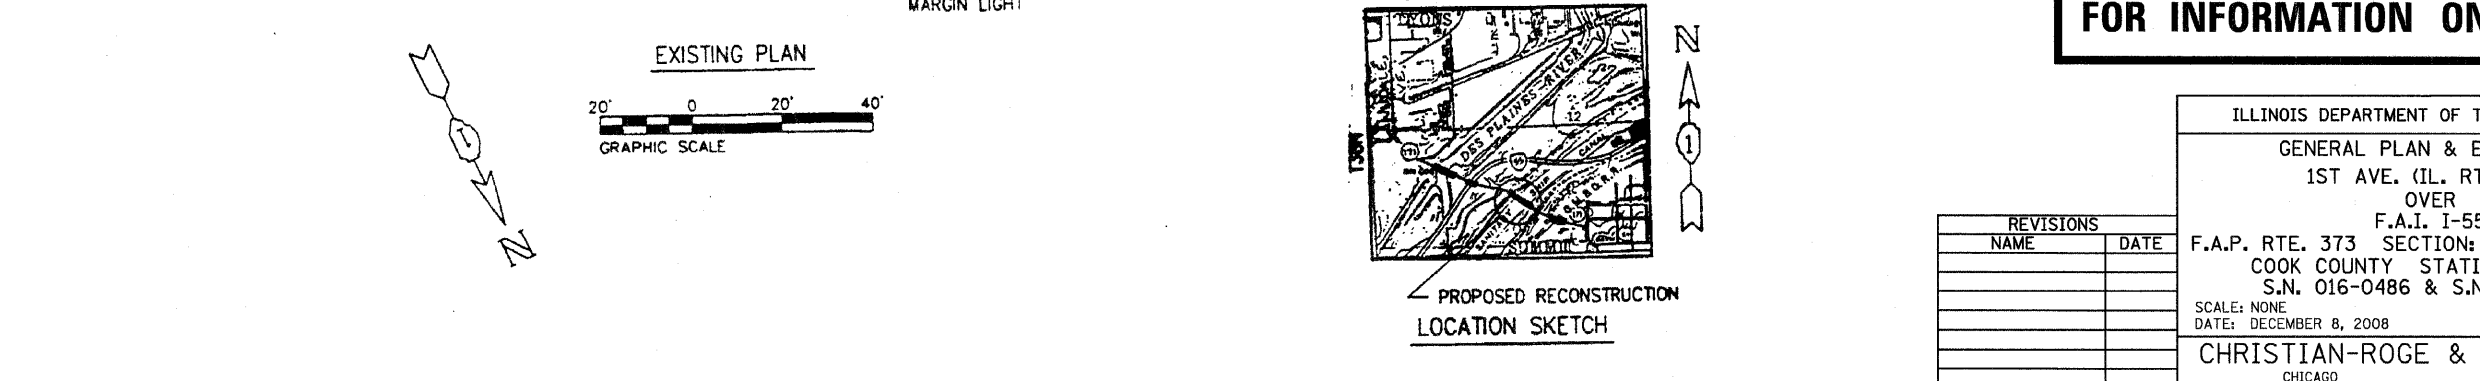


F.A.P. RTE.	SECTION	COUNTY	TOTAL SHEETS	SHEET NO.
373	0707-608 HB-I-4	COOK	40	11
STA.	TO STA.			
FED. ROAD DIST. NO.	ILLINOIS	FED. AID PROJECT		

CONTRACT NO. 60C94

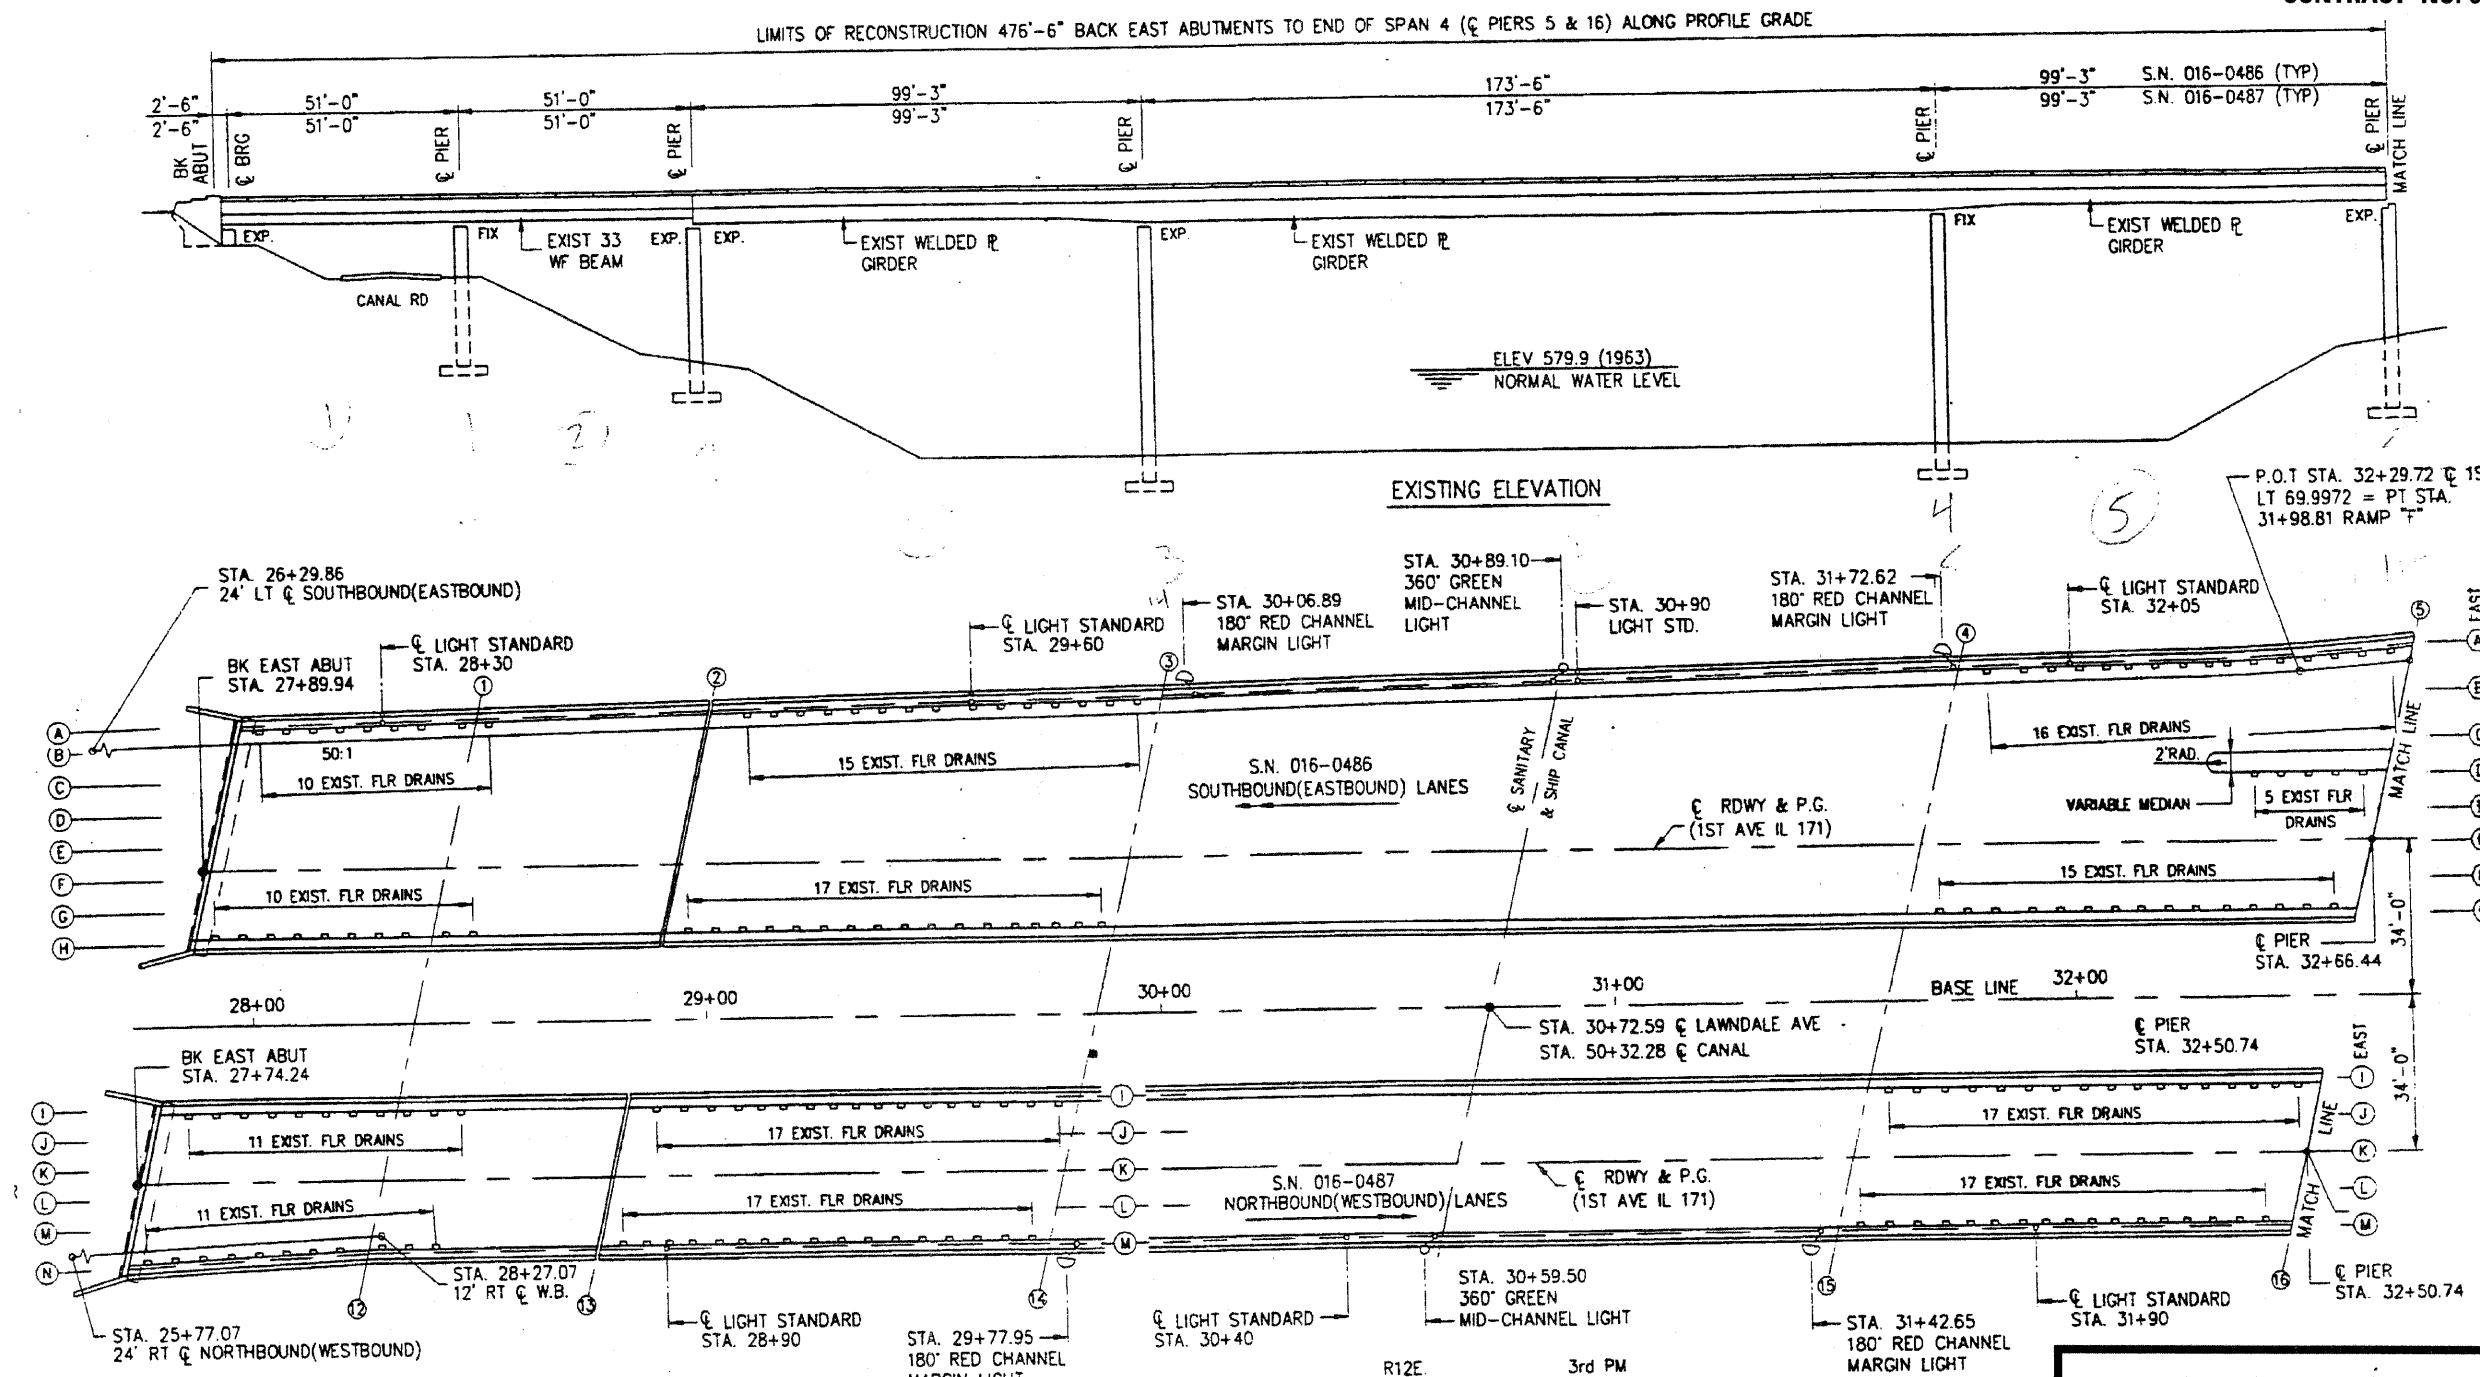

FOR INFORMATION ONLY

ILLINOIS DEPARTMENT OF TRANSPORTATION	
GENERAL PLAN & ELEVATION	
1ST AVE. (IL. RTE. 171)	
OVER	
F.A.I. I-55	
F.A.P. RTE. 373 SECTION: 0707-608 HB-I-4	
COOK COUNTY STATION 41+24.08	
S.N. 016-0486 & S.N. 016-0487	
SCALE: NONE	DRAWN BY: D.L./F.M.
DATE: DECEMBER 8, 2008	CHECKED BY: B.N.S./J.C.N.
CHRISTIAN-ROGE & ASSOC., INC.	
CHICAGO	ILLINOIS

REVISIONS	
NAME	DATE

11/15/2008 2:47:38 PM