

F.A.P. RTE.	SECTION	COUNTY	TOTAL SHEETS	SHEET NO.
373	0707-608 HB-I-4	COOK	40	15
STA.		TO STA.		
FED. ROAD DIST. NO.		ILLINOIS	FED. AID PROJECT	

CONTRACT NO. 60C94

S.N. 016-0486

IL. 171 SB/San & ship

SPAN	LANE	LANE 1		LANE 2		LANE 3	
		FD	PD	FD	PD	FD	PD
1	0	0	0	0	0	9	0
2	0	0	0	0	0	0	0
3	0	0	31	0	0	56	0
4	0	1	0	0	0	0	16
5	0	0	0	0	0	0	0
6	0	0	0	0	0	0	12
7	0	0	0	0	0	0	0
8	0	4	0	0	0	0	0
9	0	0	0	0	0	0	0
10	0	0	9	0	0	0	0
11	16	0	0	0	0	0	0
TOTAL	16	5	40	16	65	28	

TOTAL FD 121 SF = 13 SY
TOTAL PD 49 SF = 6 SY

S.N. 016-0487

IL. 171 NB/San & ship

SPAN	LANE	LANE 1		LANE 2		LANE 3	
		FD	PD	FD	PD	FD	PD
12	0	0	0	0	0	71	0
13	0	0	0	6	16	0	0
14	0	0	32	0	0	0	0
15	0	2	0	0	9	0	0
16	0	0	0	0	0	0	0
17	19	1	104	22*	0	0	0
18	0	0	101	9*	0	0	0
19	0	0	290	0	0	0	0
20	0	0	25	0	0	0	0
21	0	0	51	0	0	0	0
22	0	0	28	9*	0	0	0
TOTAL	19	3	631	6	96	0	0

TOTAL FD 746 SF = 83 SY
TOTAL PD 9 SF = 1 SY

* PARTIAL DEPTH REPAIR PATCHES ARE FOR INFORMATION ONLY.

ILLINOIS DEPARTMENT OF TRANSPORTATION


DECK CONCRETE PATCHING
1ST AVE. (IL. RTE. 171) OVER
F.A.I. I-55

F.A.P. RTE. 373 SECTION: 0707-608 HB-I-4
COOK COUNTY STATION 41+24.08
S.N. 016-0486 & S.N. 016-0487

SCALE: NONE DATE: DECEMBER 8, 2008
DRAWN BY: D.L./F.M. CHECKED BY: B.N.S./J.C.N.

CHRISTIAN-ROGE & ASSOC., INC.
CHICAGO ILLINOIS

REVISIONS	
NAME	DATE

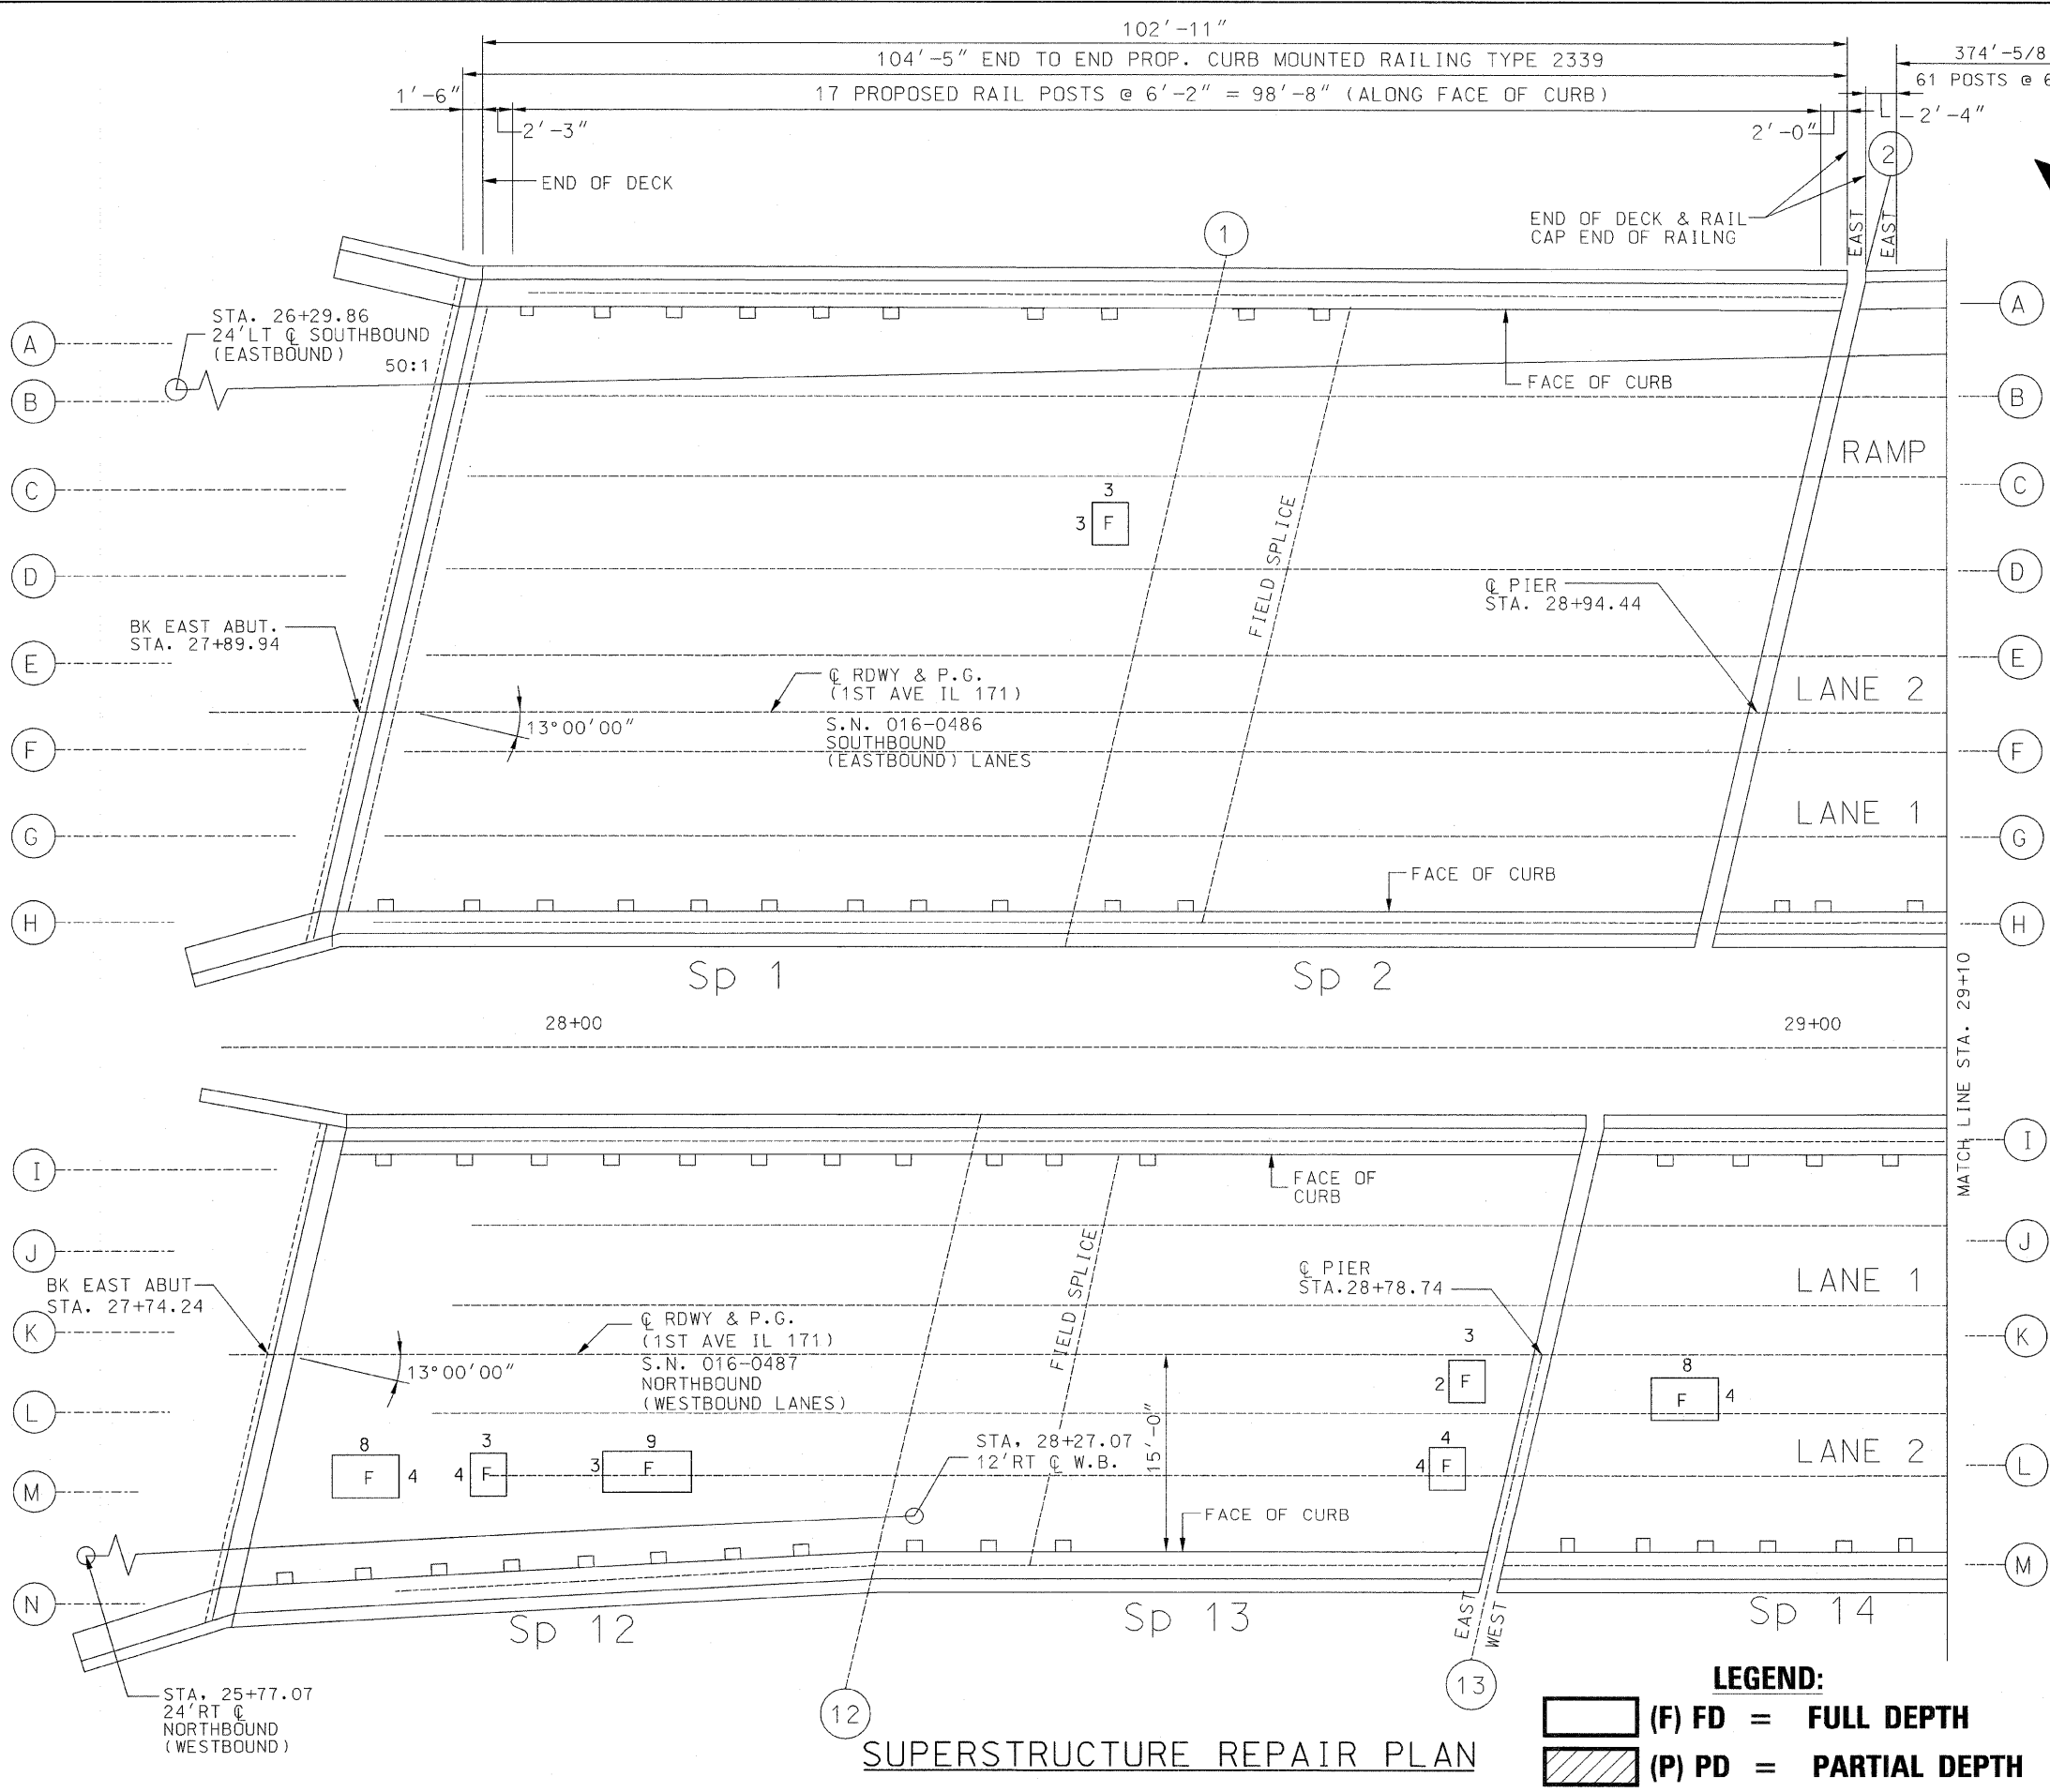

LEGEND:
 (F) FD = FULL DEPTH
 (P) PD = PARTIAL DEPTH

SUPERSTRUCTURE REPAIR PLAN