



F.A.P. RTE.	SECTION	COUNTY	TOTAL SHEETS	SHEET NO.
373	0707-608 HB-I-4	COOK	40	19
STA.	TO STA.			
FED. ROAD DIST. NO.	ILLINOIS	FED. AID PROJECT		

CONTRACT NO. 60C94

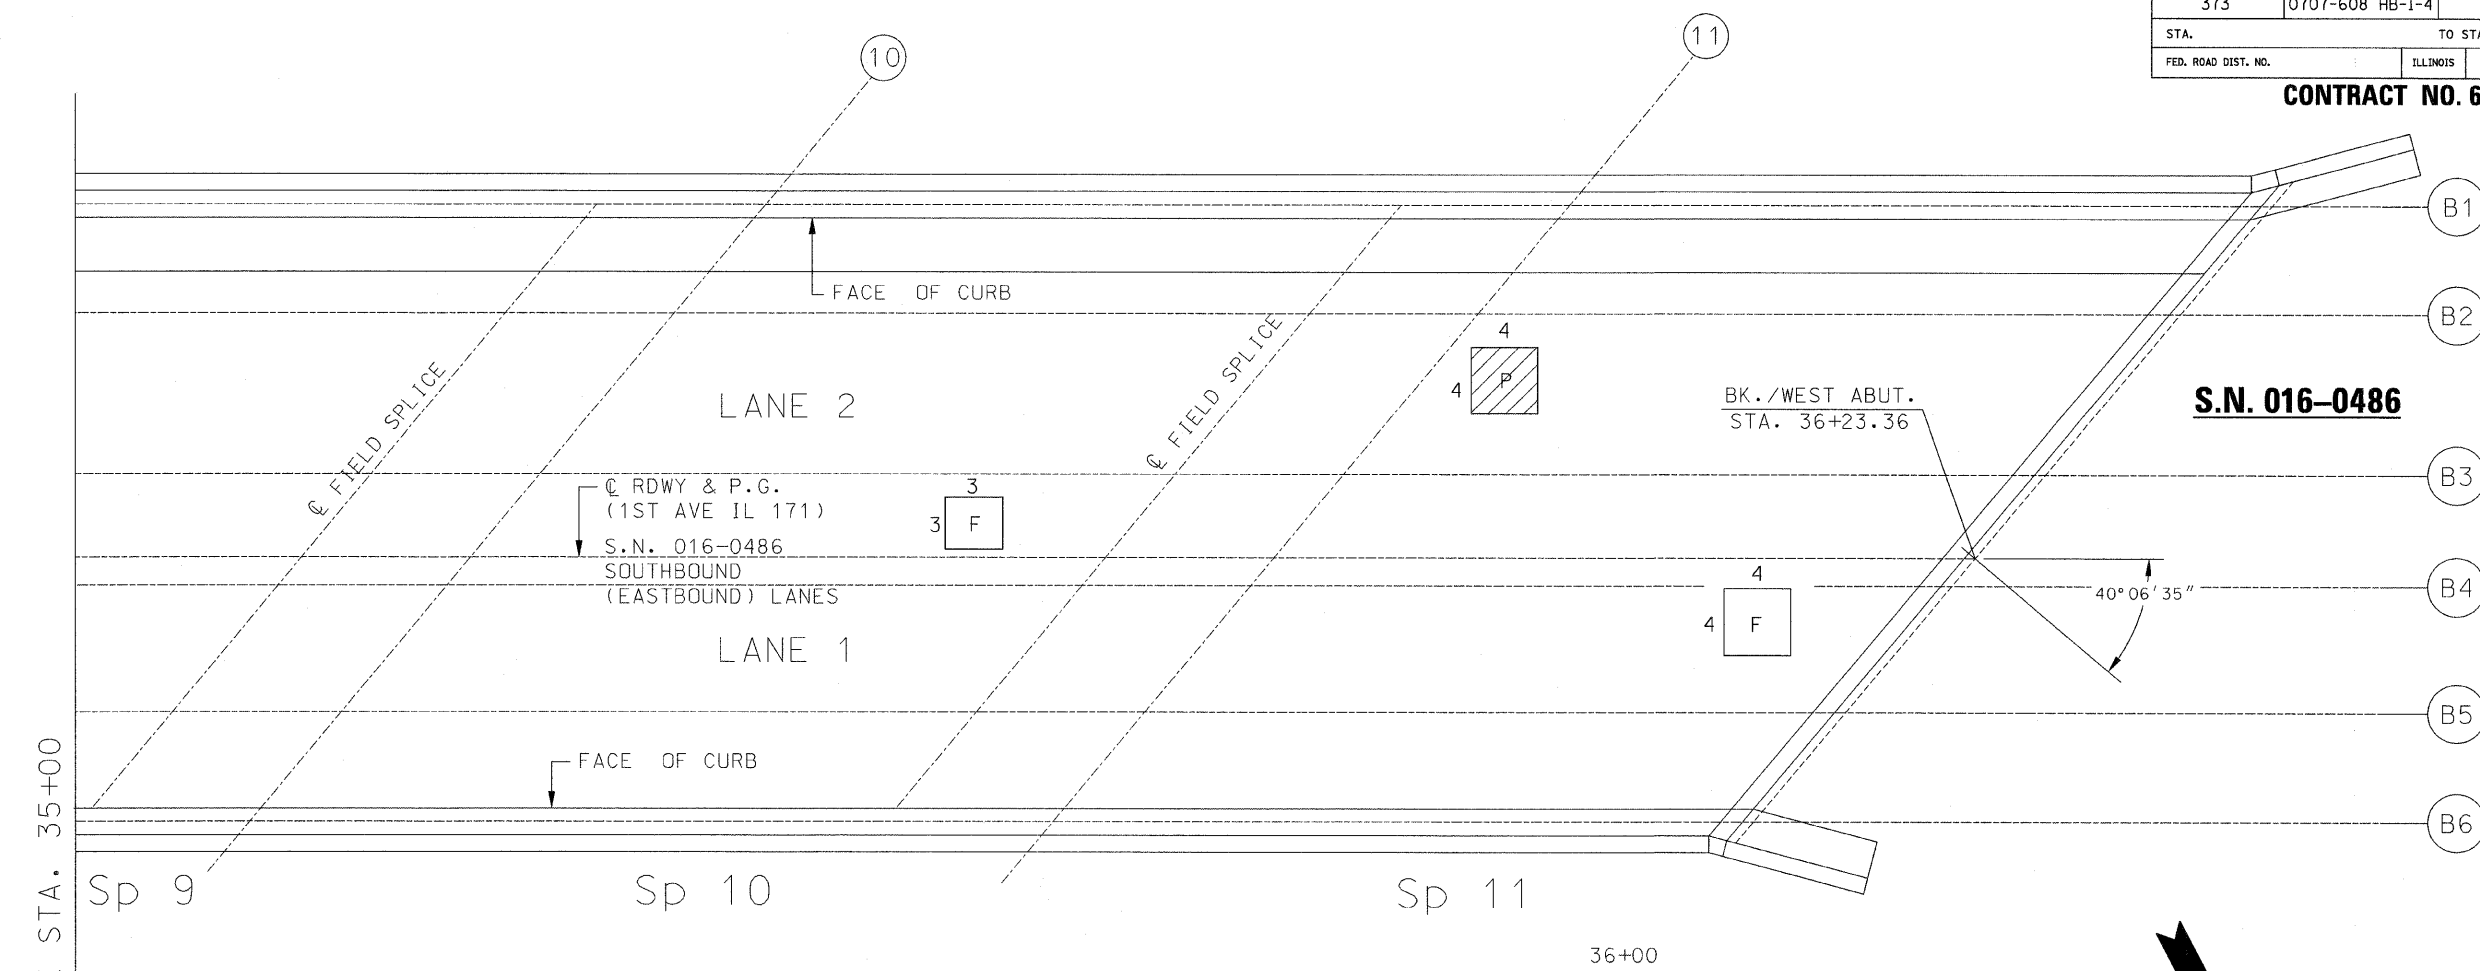

S.N. 016-0486

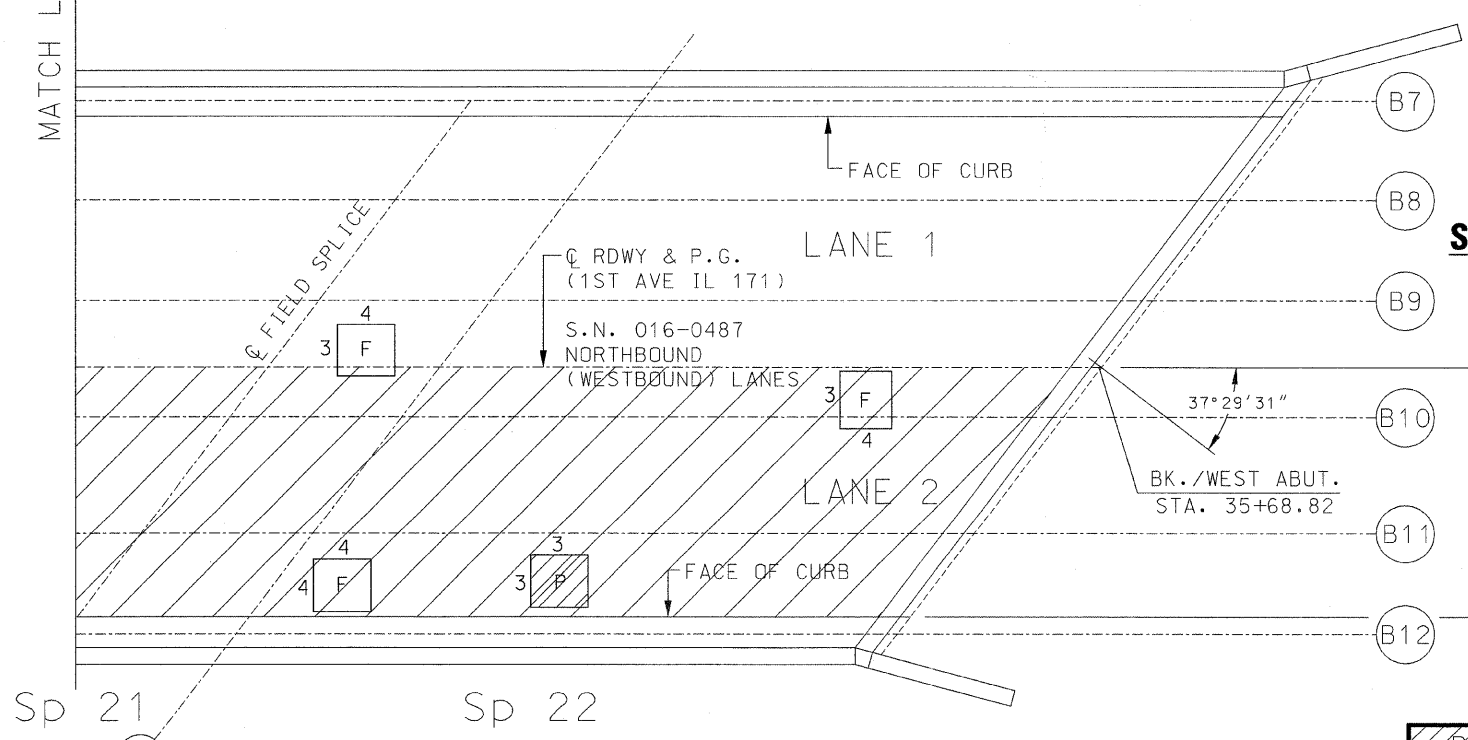

S.N. 016-0487

LEGEND:
 [Box with 'F'] (F) FD = FULL DEPTH
 [Box with 'P'] (P) PD = PARTIAL DEPTH

AT LANE 2-SPAN 21 & SPAN 22
 HYDRO-SCARIFICATION 2 1/2"
 (12' x 93.5' = 1,122 SF = 125 SY)
 PERFORM FULL DEPTH PATCHING
 PLACE BRIDGE DECK LATEX CONCRETE OVERLAY (2 1/2")

PARTIAL DEPTH = 9 S.F.
 DECK SLAB PARTIAL DEPTH REPAIR PATCHES ARE SHOWN FOR INFORMATION ONLY FOR LANE 2 - SPANS 21 & 22

REVISIONS	
NAME	DATE

ILLINOIS DEPARTMENT OF TRANSPORTATION

DECK CONCRETE PATCHING
 1ST AVE. (IL. RTE. 171) OVER
 F.A.I. I-55

F.A.P. RTE. 373 SECTION: 0707-608 HB-I-4
 COOK COUNTY STATION 41+24.08
 S.N. 016-0486 & S.N. 016-0487

SCALE: NONE DRAWN BY: D.L./F.M.
 DATE: DECEMBER 8, 2008 CHECKED BY: B.N.S./J.C.N.

CHRISTIAN-ROGE & ASSOC., INC.
 CHICAGO ILLINOIS

SUPERSTRUCTURE REPAIR PLAN

