
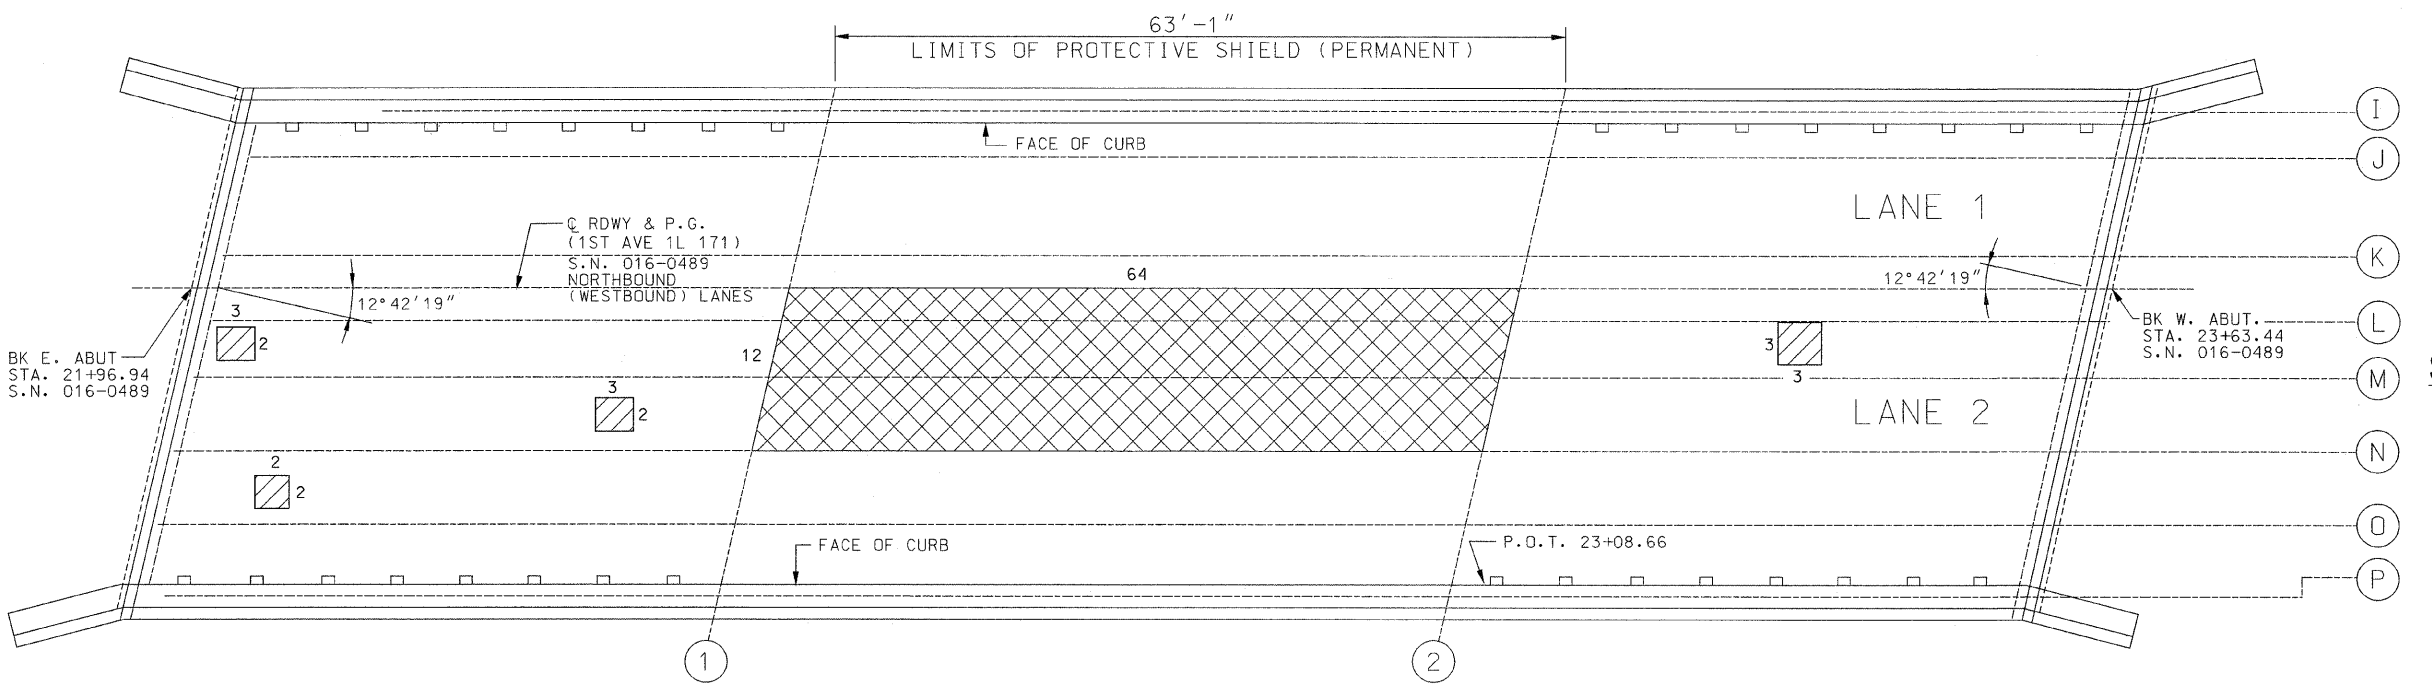
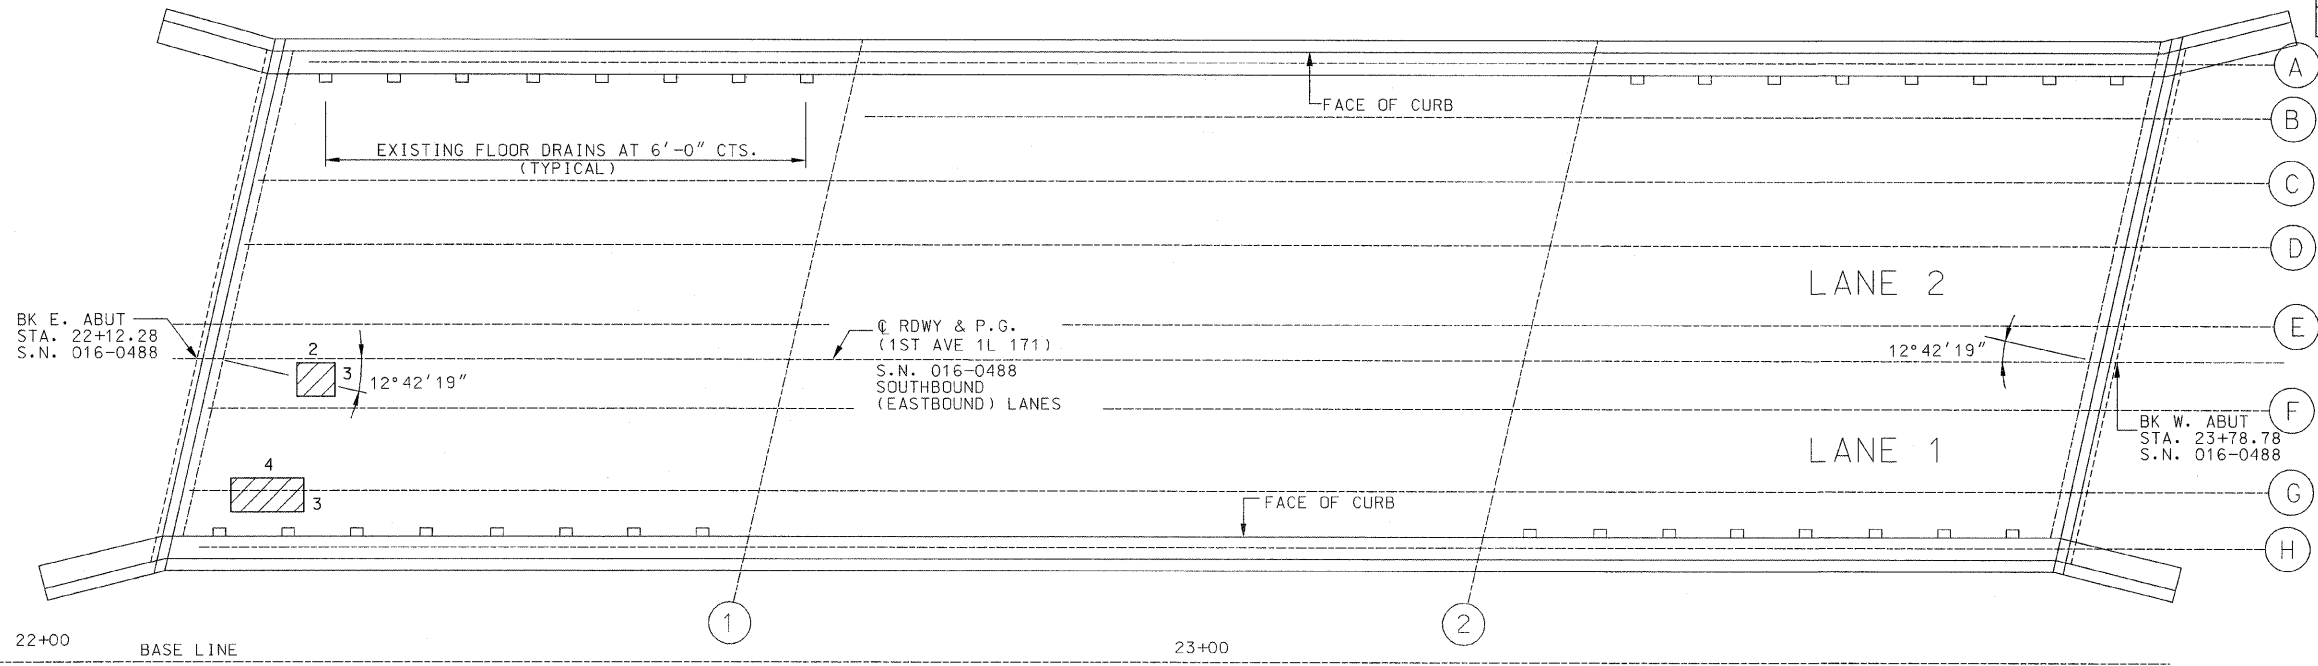


F.A.P. RTE.	SECTION	COUNTY	TOTAL SHEETS	SHEET NO.
373	0707-608 HB-I-4	COOK	40	21
STA.		TO STA.		
FED. ROAD DIST. NO.		ILLINOIS	FED. AID PROJECT	

CONTRACT NO. 60C94

S.N. 016-0488

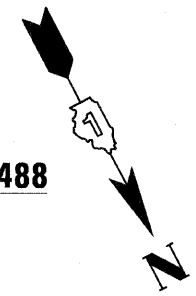

SUPERSTRUCTURE REPAIR PLAN

SHIELD RR SPAN ONLY

S.N. 016-0489

BILL OF MATERIAL

PAY ITEM	UNIT	QUANTITY
PROTECTIVE SHIELD (PERMANENT)	SQ. YD.	315

- LEGEND:**
- 2 1/2" HYDRO-SCARIFICATION W/ 1/2" BRIDGE DECK LATEX CONCRETE OVERLAY
768 SF = 86 SY
 - PARTIAL DEPTH PATCHING
43 SF = 5 SY

REVISIONS	
NAME	DATE

ILLINOIS DEPARTMENT OF TRANSPORTATION
 DECK CONCRETE PATCHING
 1ST AVE. (IL. RTE. 171)
 OVER
 G.M. & O. RAILROAD
 F.A.P. RTE. 373 SECTION: 0707-608 HB-I-4
 COOK COUNTY STATION 22+90.24
 S.N. 016-0488 & S.N. 016-0489
 SCALE: NONE DRAWN BY: D.L./F.M.
 DATE: DECEMBER 8, 2008 CHECKED BY: B.N.S./J.C.N.
CHRISTIAN-ROGE & ASSOC., INC.
 CHICAGO ILLINOIS