



F.A.P. RTE.	SECTION	COUNTY	TOTAL SHEETS	SHEET NO.
373	0707-608 HB-I-4	COOK	40	26
STA.		TO STA.		
FED. ROAD DIST. NO.		ILLINOIS	FED. AID PROJECT	

CONTRACT NO. 60C94

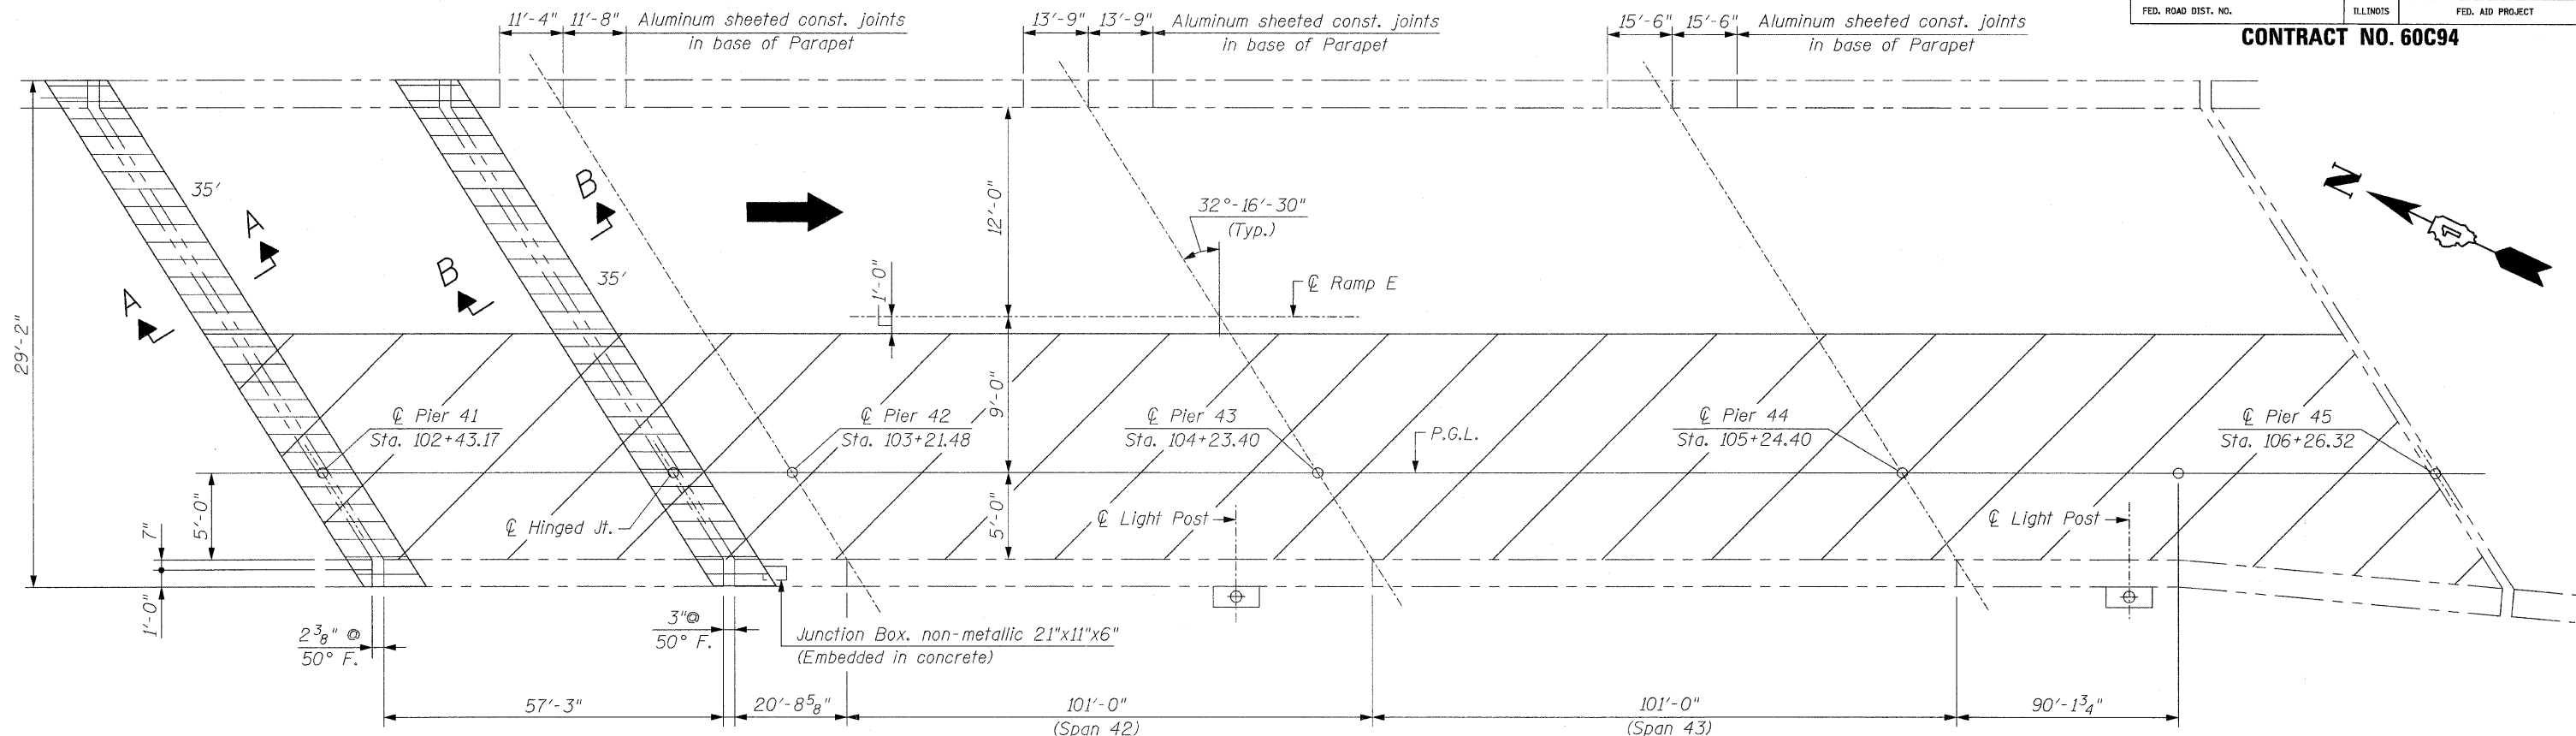

PLAN

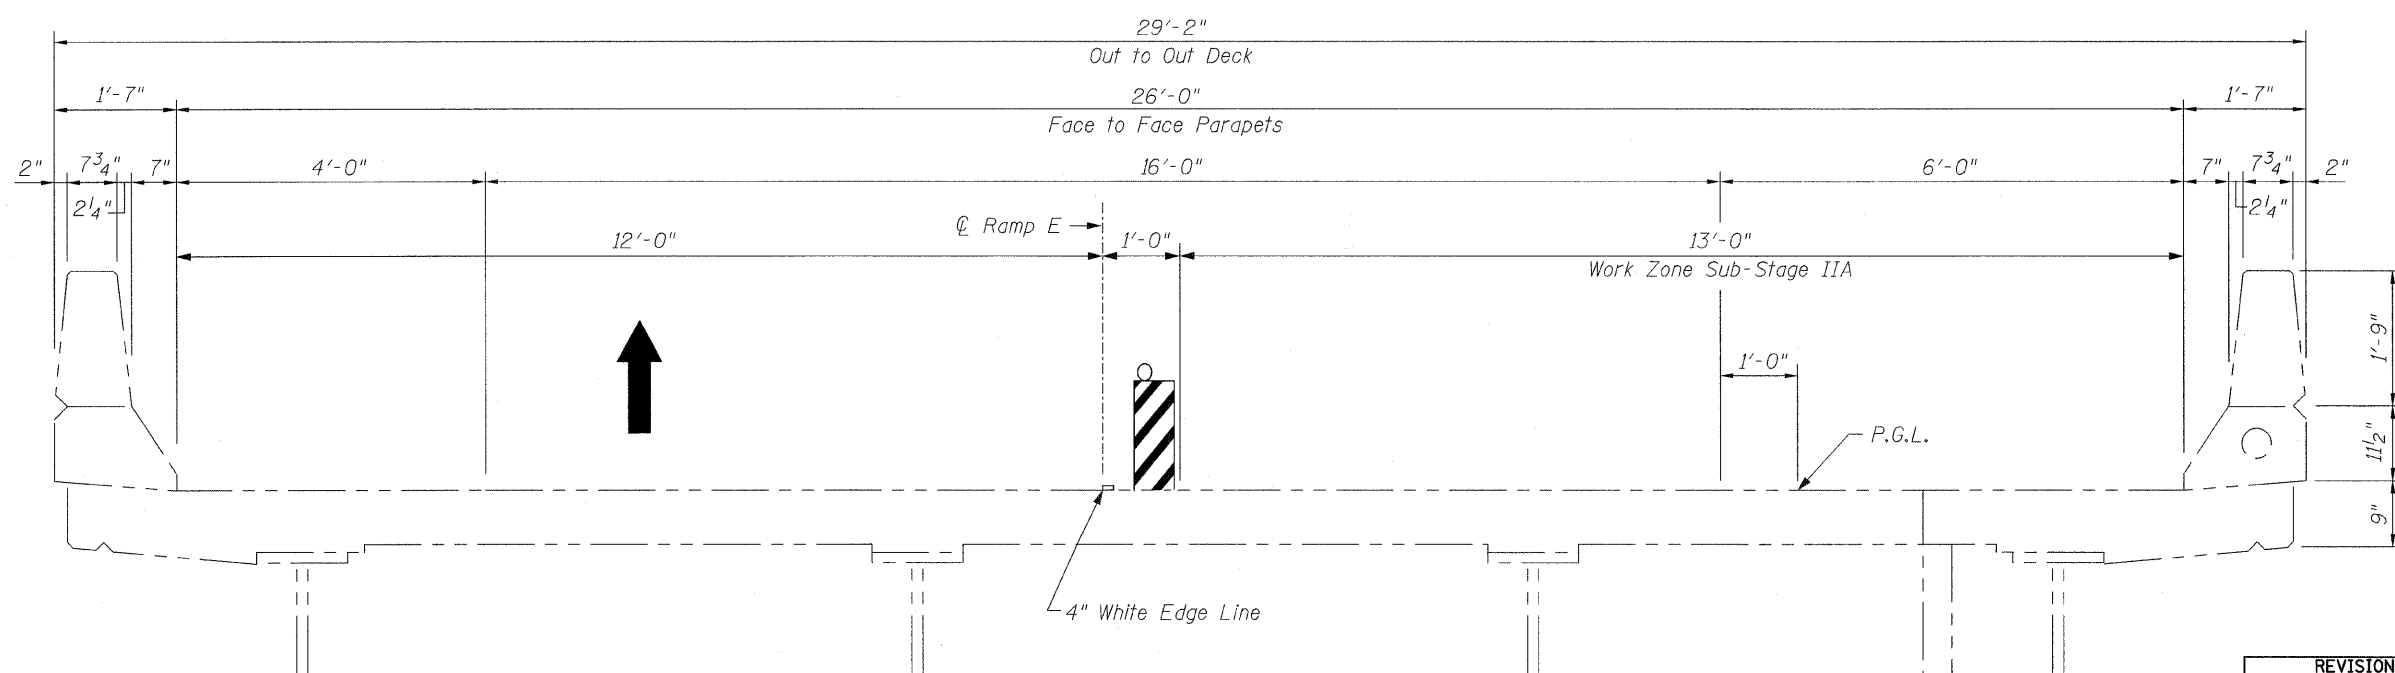

EXISTING DECK CROSS SECTION

(Looking South)

LEGEND:

- Remove & Replace Expansion Joints = 75 Lin. Ft.
- Work Zone Sub-Stage IIA
- Traffic Flow

NOTE:
 For Sub-Stage IIB, reverse Sub-Stage IIA and use 4" Yellow Edge Line instead of 4" White Edge Line.

REVISIONS	
NAME	DATE

ILLINOIS DEPARTMENT OF TRANSPORTATION
 PLAN & EXISTING DECK CROSS SECTION
 IL. RTE. 171
 OVER
 DES PLAINES RIVER
 F.A.P. RTE. 373 SECTION: 0707-608 HB-I-4
 COOK COUNTY STATION 106+26.32
 STRUCTURE NO. 016-1026
 SCALE: NONE DRAWN BY: D.L./F.M.
 DATE: DECEMBER 8, 2008 CHECKED BY: B.N.S./J.C.N.
CHRISTIAN-ROGE & ASSOC., INC.
 CHICAGO ILLINOIS