
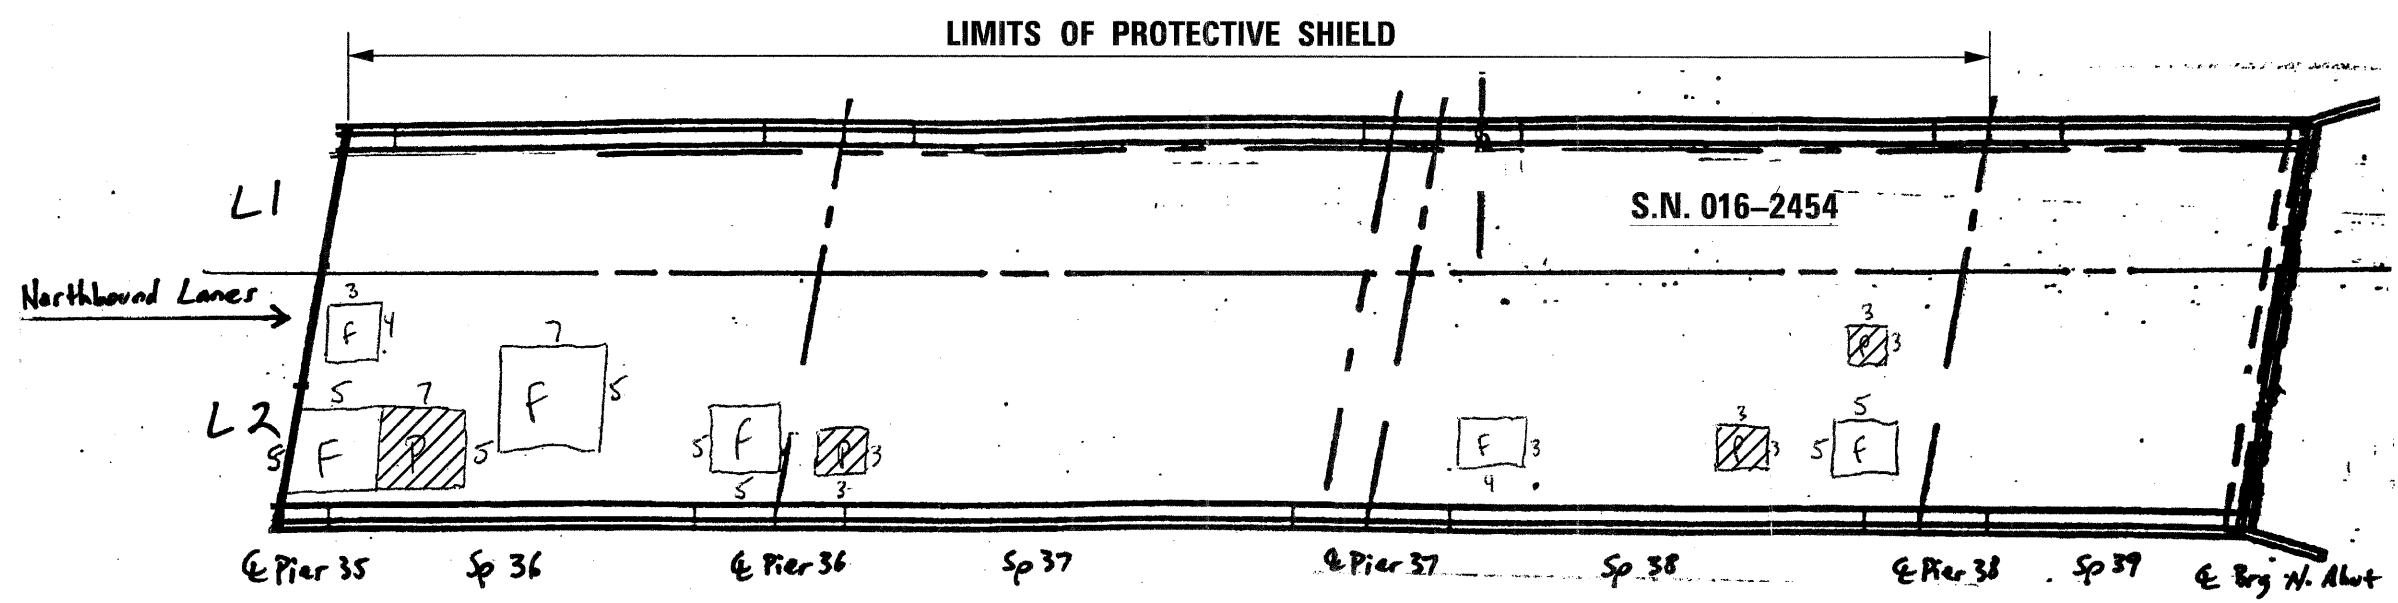


F.A.P. RTE.	SECTION	COUNTY	TOTAL SHEETS	SHEET NO.
373	0707-608 HB-I-4	COOK	40	31
STA.		TO STA.		
FED. ROAD DIST. NO.		ILLINOIS	FED. AID PROJECT	

CONTRACT NO. 60C94

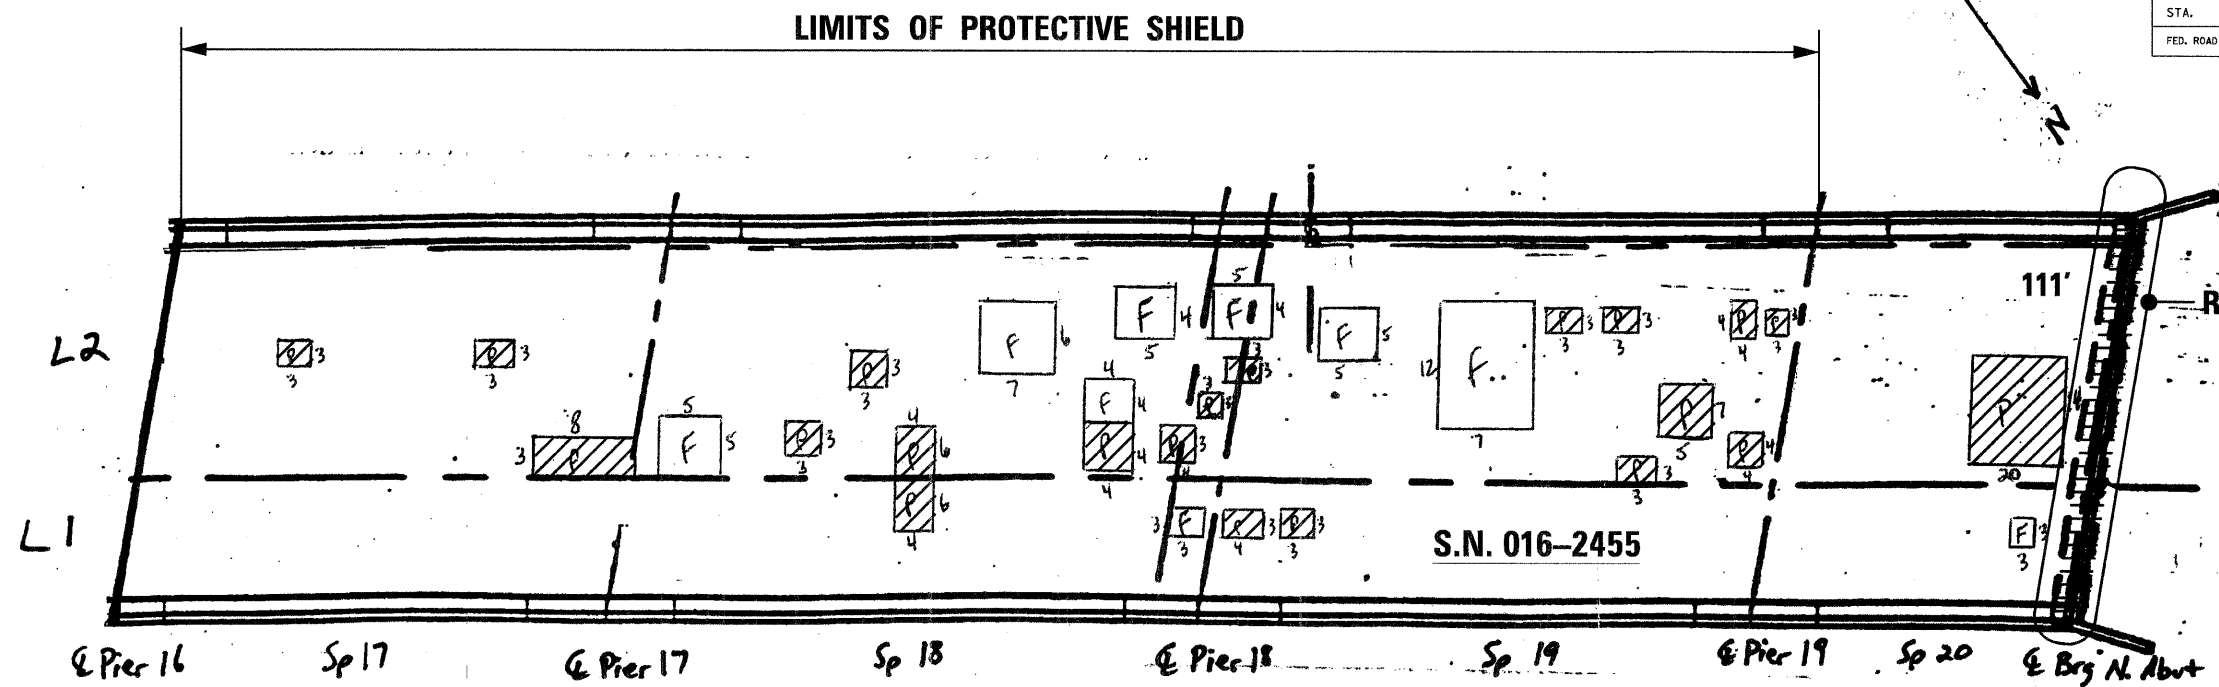

LEGEND:

	(F) FD = FULL DEPTH
	(P) PD = PARTIAL DEPTH
	REMOVE & REPLACE JOINT = 111 LIN. FT.

S.N. 016-2455
IL. 171 SB/CW1 CSX RR

SPAN	LANE	LANE 1		LANE 2	
		FD	PD	FD	PD
17	0	0	0	0	42
18	9	24	123	88	
19	0	21	109	103	
20	9	0	0	280	
TOTAL	18	45	232	513	

TOTAL FD 250 SF = 28 SY
TOTAL PD 558 SF = 62 SY

SHIELD SPANS
17, 18 & 19

S.N. 016-2454
IL. 171 NB/CW1 CSX RR

SPAN	LANE	LANE 1		LANE 2	
		FD	PD	FD	PD
36	0	0	97	35	
37	0	24	0	9	
38	0	21	37	18	
39	0	0	0	0	
TOTAL	0	0	134	62	

TOTAL FD 134 SF = 15 SY
TOTAL PD 62 SF = 7 SY

SHIELD SPANS
36, 37 & 38

BILL OF MATERIAL

PAY ITEM	UNIT	QUANTITY
PROTECTIVE SHIELD (PERMANENT)	SQ. YD.	3,080

REVISIONS	
NAME	DATE

ILLINOIS DEPARTMENT OF TRANSPORTATION

DECK CONCRETE PATCHING
IL. RTE. 171
OVER
A.T. & S.F. R.R.

F.A.P. RTE. 373 SECTION: 0707-608 HB-I-4
COOK COUNTY STATION 65+10.55
S.N. 016-2455 & S.N. 016-2454

SCALE: NONE DRAWN BY: D.L./F.M.
DATE: DECEMBER 8, 2008 CHECKED BY: B.N.S./J.C.N.

CHRISTIAN-ROGE & ASSOC., INC.
CHICAGO ILLINOIS