
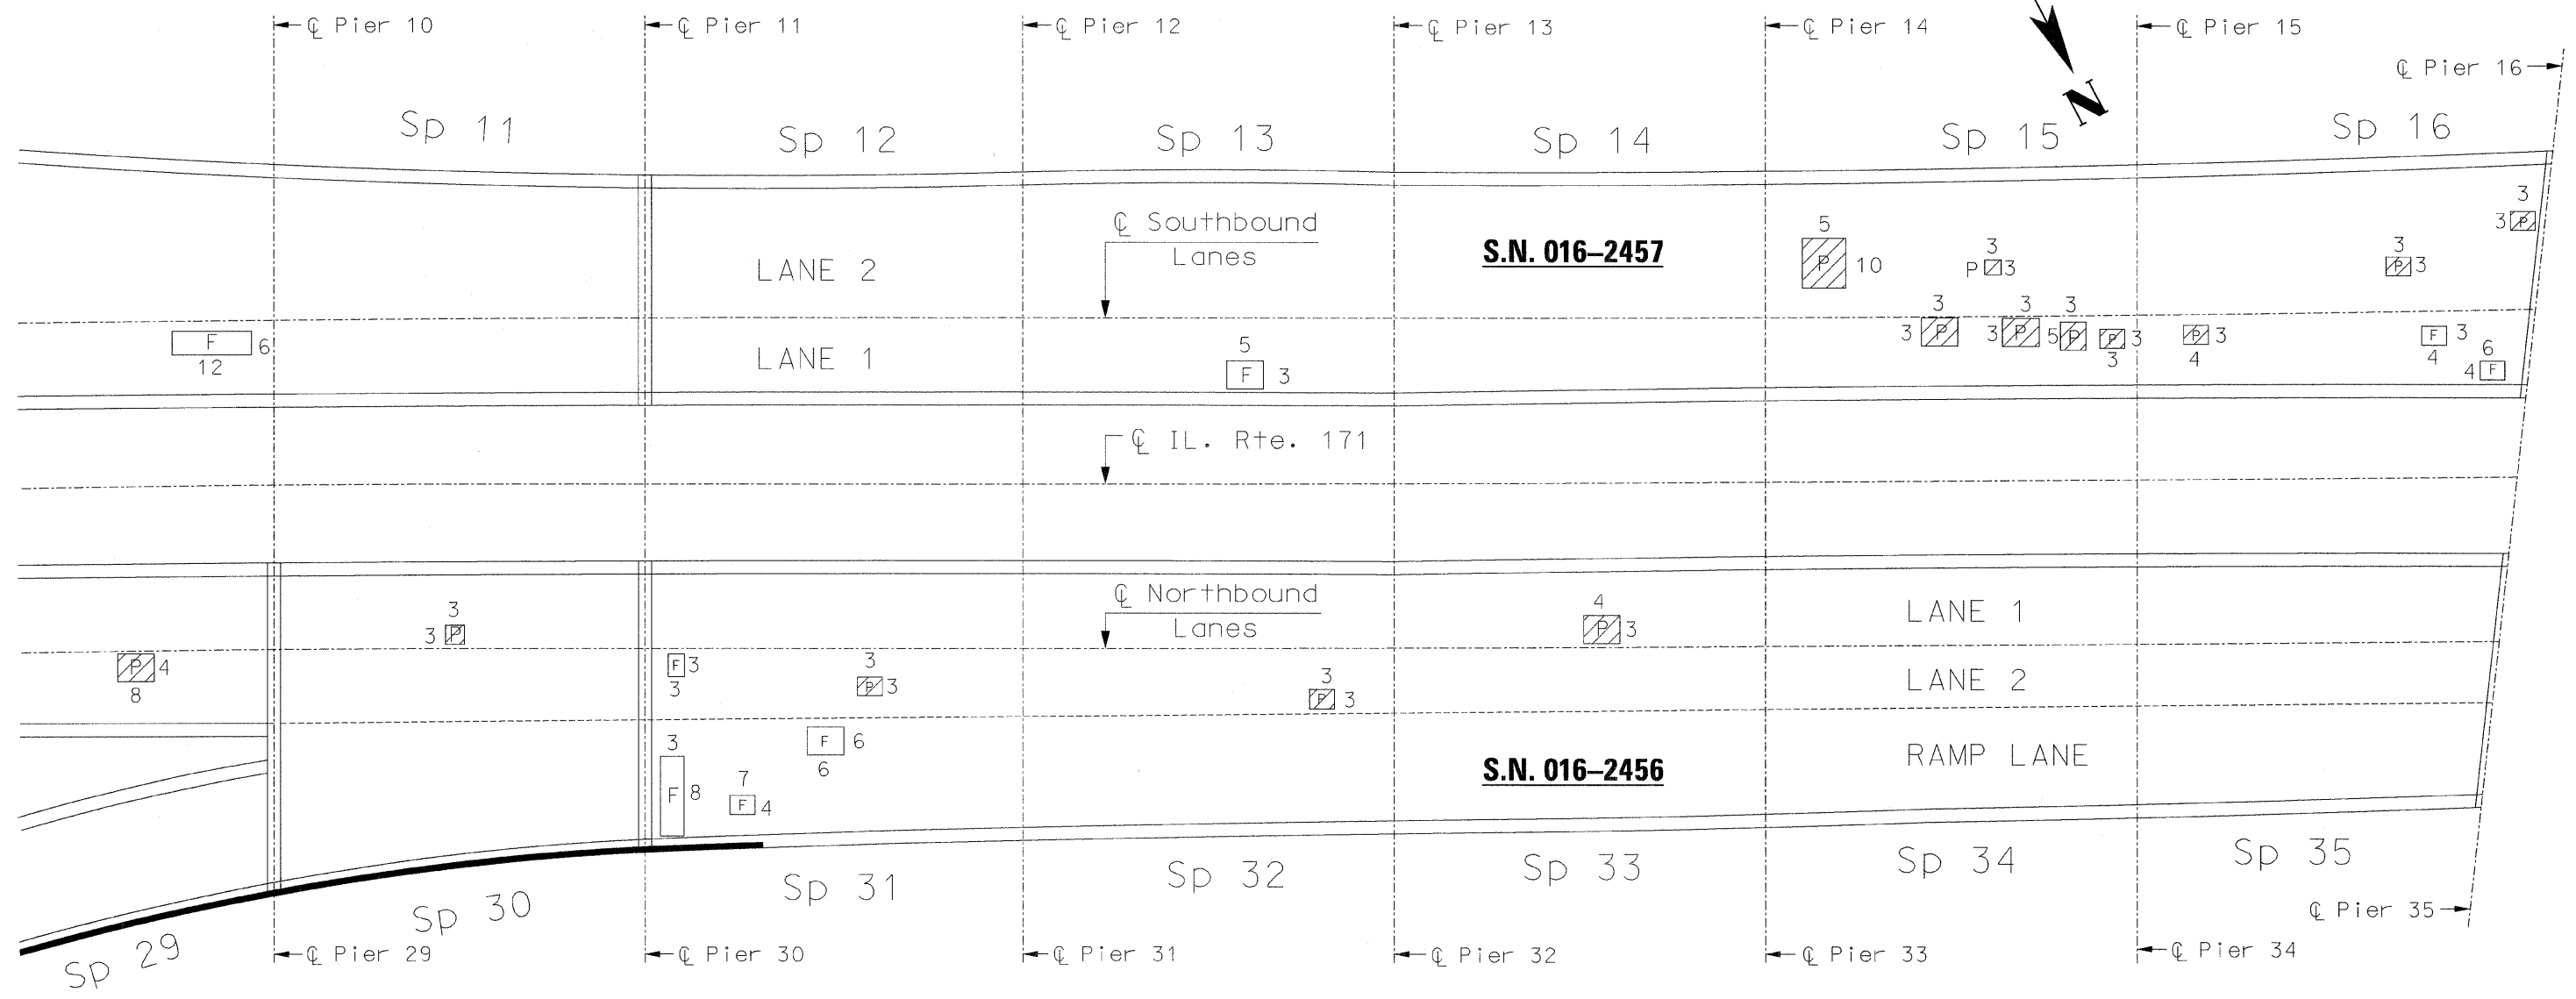


F.A.P. RTE.	SECTION	COUNTY	TOTAL SHEETS	SHEET NO.
373	0707-608 HB-I-4	COOK	40	35
STA.		TO STA.		
FED. ROAD DIST. NO.		ILLINOIS	FED. AID PROJECT	

**CONTRACT NO. 60C94**

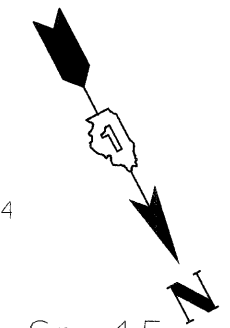

**SUPERSTRUCTURE REPAIR PLAN**

- LEGEND:**
- (F) FD = FULL DEPTH
  - (P) PD = PARTIAL DEPTH

REVISIONS	
NAME	DATE

ILLINOIS DEPARTMENT OF TRANSPORTATION  
DECK CONCRETE PATCHING  
IL. RTE. 171  
OVER  
CHICAGO SANITARY AND SHIP CANAL  
F.A.P. RTE. 373 SECTION: 0707-608 HB-I-4  
COOK COUNTY STATION 58+29.83  
S.N. 016-2457 & S.N. 016-2456

SCALE: NONE      DRAWN BY: D.L./F.M.  
DATE: DECEMBER 8, 2008      CHECKED BY: B.N.S./J.C.N.

**CHRISTIAN-ROGE & ASSOC., INC.**  
CHICAGO      ILLINOIS

11/27/2008 2:56:23 PM