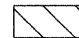

 
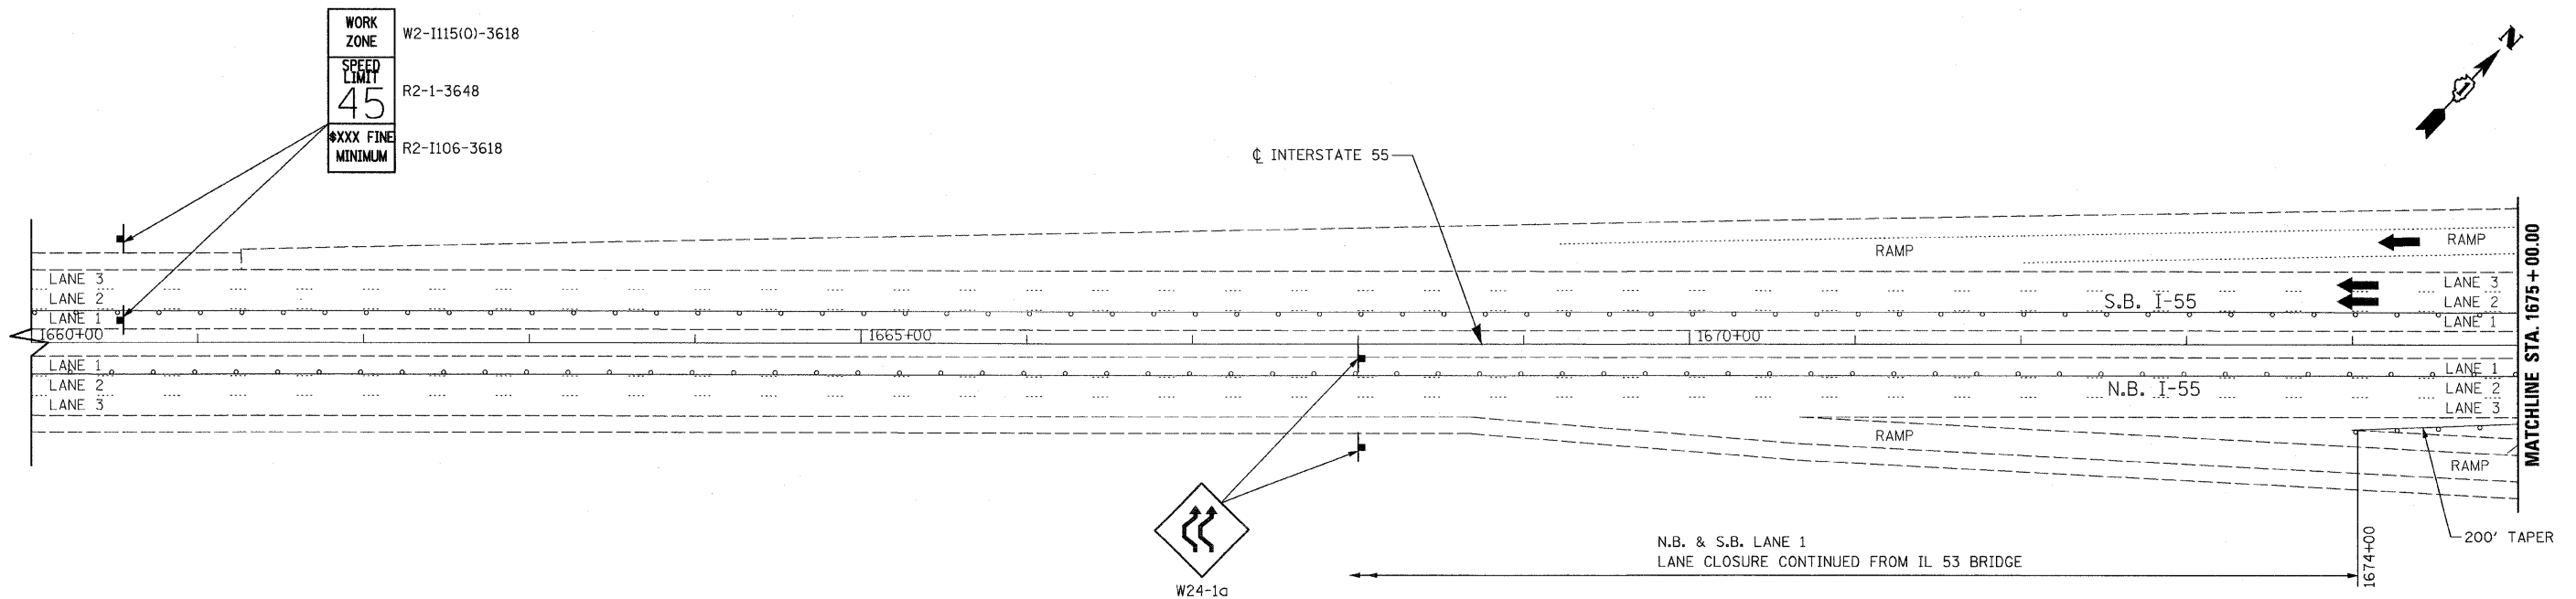
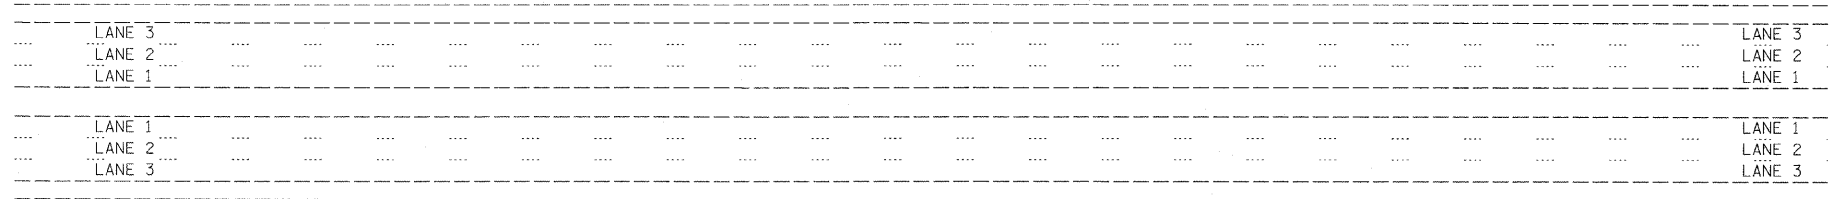


TRAFFIC CONTROL AND STAGING LEGEND

-  WORK ZONE
-  DIRECTION OF TRAFFIC
-  BARRICADES OR DRUMS PER STANDARD OR DETAIL REFERENCED

NOTES

1. SEE STD.S 701400, 701401 AND THE DETAIL FOR "FREEWAY MULTI-LANE WEAVE" FOR ALL NOTES, DETAILS, AND FOR THE TYPE AND SPACING OF BARRICADE PLACEMENT.



FILE NAME = D160E59_sht_staging.Jo
PLOT DATE = 12/31/2008

CHRISTIAN-ROGE & ASSOCIATES, INC.
ENGINEERS-PLANNERS-SURVEYORS
211 WEST WACKER DRIVE
CHICAGO, ILLINOIS 60606
PHONE: (312)372-2023 FAX: (312)372-5274

DESIGNED - S.J.P.	REVISED -
DRAWN - A.Y.	REVISED -
CHECKED - E.J.M.	REVISED -
DATE - DECEMBER 30, 2008	REVISED -

**STATE OF ILLINOIS
DEPARTMENT OF TRANSPORTATION**

**SUGGESTED TRAFFIC CONTROL - STAGE II
I-55 OVER JOLIET ROAD**

SCALE: 1" = 50' SHEET NO. 1 OF 3 SHEETS STA. 1650+00 TO STA. 1675+00

F.A.I. RTE.	SECTION	COUNTY	TOTAL SHEETS	SHEET NO.
55	2008-028 BR	WILL	29	14
CONTRACT NO. 60E59				
FED. ROAD DIST. NO. 1 ILLINOIS FED. AID PROJECT				