



TYPICAL ENTRANCE/EXIT RAMP COMBINATION PAVEMENT MARKINGS

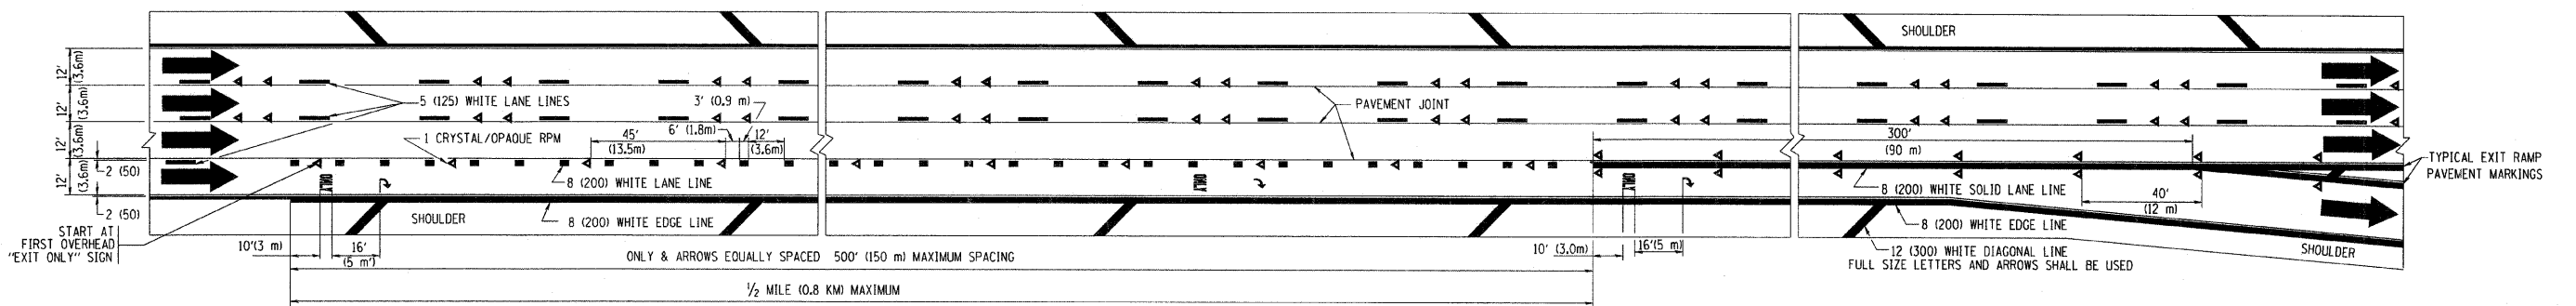

TYPICAL EXIT ONLY LANE PAVEMENT MARKINGS

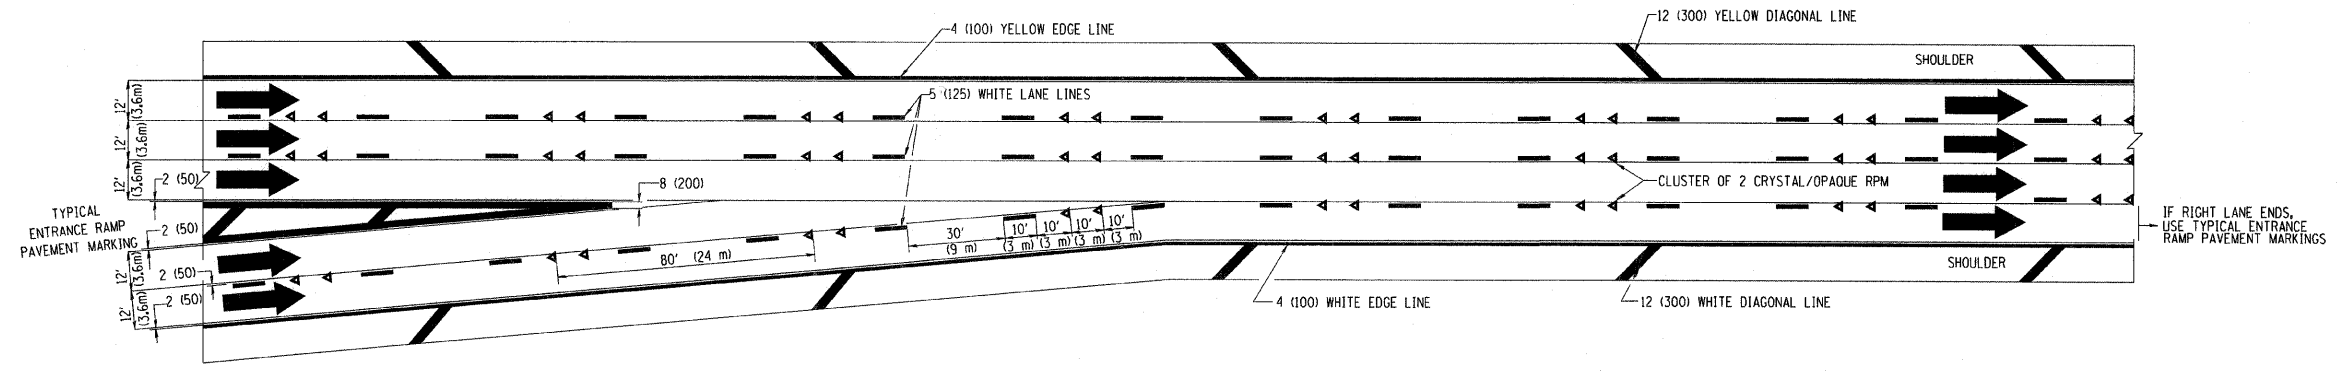

TYPICAL TWO LANE ENTRANCE RAMP PAVEMENT MARKINGS

FILE NAME = W:\distatd\22x34\td12.dgn	USER NAME = gaglianobt	DESIGNED - D.W.S.	REVISED - A.H. 03-96	STATE OF ILLINOIS DEPARTMENT OF TRANSPORTATION	MULTI-LANE FREEWAY PAVEMENT MARKING DETAILS		F.A.I. RTE. 55	SECTION 2008-028 BR	COUNTY WJLL	TOTAL SHEETS 29	SHEET NO. 28
	PLOT SCALE = 50,000 / IN.	CHECKED -	REVISED - J.A.F. 02-06				TC-12		CONTRACT NO. 60E59		
PLOT DATE = 1/4/2008	DATE - 01-90	REVISED - S.P.B. 01-07	SCALE: NONE		SHEET NO. 1 OF 2 SHEETS	STA. TO STA.	FED. ROAD DIST. NO. 1 ILLINOIS FED. AID PROJECT				