

**NOTE:**

**INSIDE HMA SHOULDER (EASTBOUND):**  
 FROM STA. 104+70 TO STA. 122+21  
 FROM STA. 125+08 TO STA. 143+50  
 FROM STA. 169+30 TO STA. 273+96  
 FROM STA. 596+13 TO STA. 619+64

**INSIDE PCC SHOULDER (EASTBOUND):**  
 FROM STA. 23+66 TO STA. 104+70  
 FROM STA. 122+21 TO STA. 125+08  
 FROM STA. 143+50 TO STA. 169+30  
 FROM STA. 276+96 TO STA. 596+13


**OUTSIDE HMA SHOULDER (EASTBOUND):**  
 FROM STA. 23+66 TO STA. 111+05  
 FROM STA. 120+55 TO STA. 121+85  
 FROM STA. 137+84 TO STA. 164+37  
 FROM STA. 281+66 TO STA. 619+64

**OUTSIDE PCC SHOULDER (EASTBOUND):**  
 FROM STA. 111+05 TO STA. 120+55  
 FROM STA. 121+85 TO STA. 137+84  
 FROM STA. 164+37 TO STA. 281+66

**NOTE:**

SLURRY SEAL (SEAL COAT) SHALL ONLY BE APPLIED IN THE INSIDE AND OUTSIDE HMA SHOULDERS OF THE EASTBOUND LANES ONLY.  
 SLURRY SEAL SHALL NOT BE APPLIED ON PCC SHOULDERS, IT SHALL BE OMITTED INSTEAD.  
 THE RESIDENT ENGINEER SHALL CONTACT MR. DON CHIARUGI, AREA TRAFFIC ENGINEER AT (847) 741 9857 AT LEAST (2) WEEKS PRIOR TO PLACING ANY PAVEMENT MARKINGS.

- LEGEND**
- ⑤ EXISTING SINGLE FACE CONCRETE BARRIER WALL
  - ⑦ EXISTING HMA SHOULDER
  - ⑪ EXISTING P.C.C. SHOULDER
  - ⑭ EXISTING COMB. CONC. CURB AND GUTTER TYPE B-6.24
  - ⑯ EXISTING COMB. CONC. CURB AND GUTTER TYPE B-6.12
  - ⑰ EXISTING RETAINING WALL

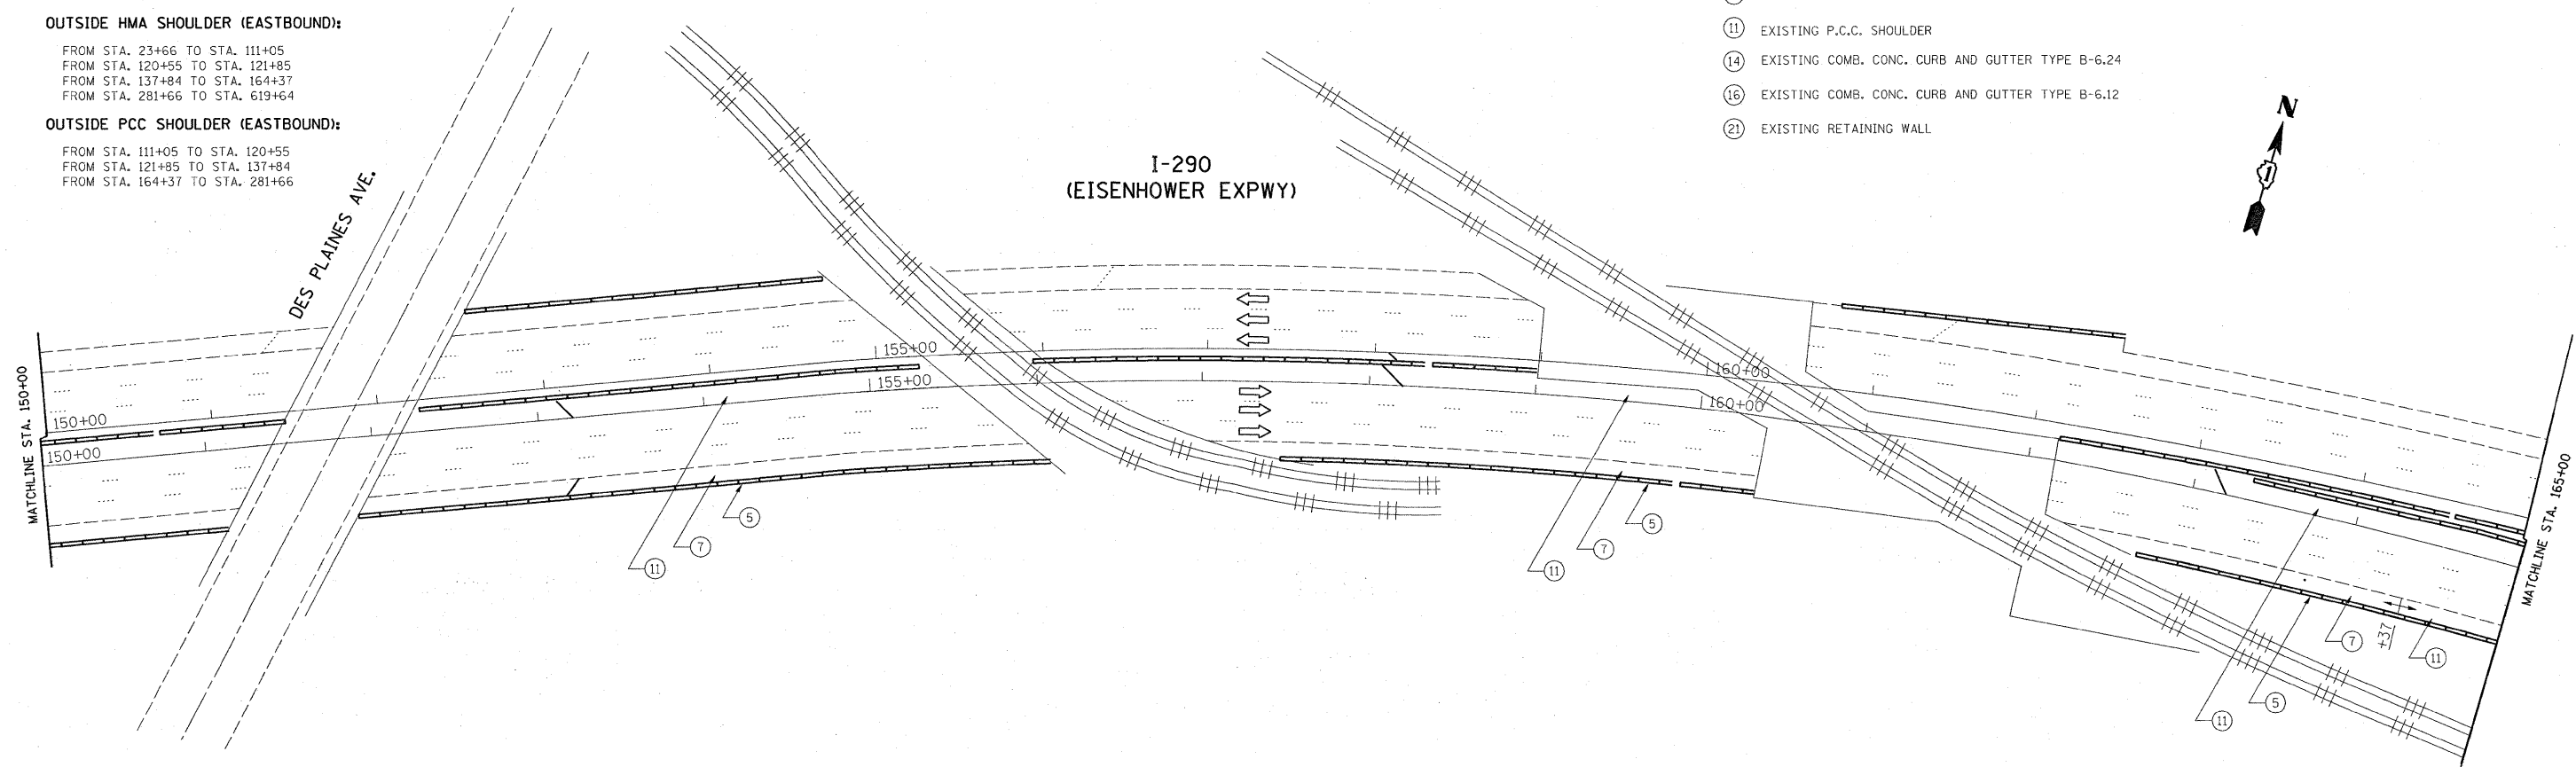

FILE NAME =	USER NAME = galbannb	DESIGNED -	REVISED -	<b>STATE OF ILLINOIS DEPARTMENT OF TRANSPORTATION</b>	<b>I-290 (EISENHOWER EXPWY) 25th AVE. - I-90/94 ROADWAY PLAN</b>	F.A.I. RTE.	SECTION	COUNTY	TOTAL SHEETS	SHEET NO.	
c:\pw_work\PIWIDOT\GALBANNB\dms88502\sh	rdw.dgn	DRAWN -	REVISED -			290	2008-055 I	COOK	33	10	
	PLOT SCALE = 50.00000' / IN.	CHECKED -	REVISED -			SCALE: 1"=50'		SHEET NO. OF SHEETS STA. TO STA.		CONTRACT NO. 60F10	
	PLOT DATE = 12/18/2008	DATE -	REVISED -			FED. ROAD DIST. NO. 1 [ILLINOIS] FED. AID PROJECT					