

**NOTE:**

SLURRY SEAL (SEAL COAT) SHALL ONLY BE APPLIED IN THE INSIDE AND OUTSIDE HMA SHOULDERS OF THE EASTBOUND LANES ONLY.  
 SLURRY SEAL SHALL NOT BE APPLIED ON PCC SHOULDERS, IT SHALL BE OMITTED INSTEAD.  
 THE RESIDENT ENGINEER SHALL CONTACT MR. DON CHIARUGI, AREA TRAFFIC ENGINEER AT (847) 741 9857 AT LEAST (2) WEEKS PRIOR TO PLACING ANY PAVEMENT MARKINGS.

**NOTE:**

**INSIDE HMA SHOULDER (EASTBOUND):**  
 FROM STA. 104+70 TO STA. 122+21  
 FROM STA. 125+08 TO STA. 143+50  
 FROM STA. 169+30 TO STA. 273+96  
 FROM STA. 596+13 TO STA. 619+64

**INSIDE PCC SHOULDER (EASTBOUND):**  
 FROM STA. 23+66 TO STA. 104+70  
 FROM STA. 122+21 TO STA. 125+08  
 FROM STA. 143+50 TO STA. 169+30  
 FROM STA. 276+96 TO STA. 596+13

**OUTSIDE HMA SHOULDER (EASTBOUND):**

FROM STA. 23+66 TO STA. 111+05  
 FROM STA. 120+55 TO STA. 121+85  
 FROM STA. 137+84 TO STA. 164+37  
 FROM STA. 281+66 TO STA. 619+64


**OUTSIDE PCC SHOULDER (EASTBOUND):**

FROM STA. 111+05 TO STA. 120+55  
 FROM STA. 121+85 TO STA. 137+84  
 FROM STA. 164+37 TO STA. 281+66



**I-290  
(EISENHOWER EXPWY)**

DAMEN AVE.

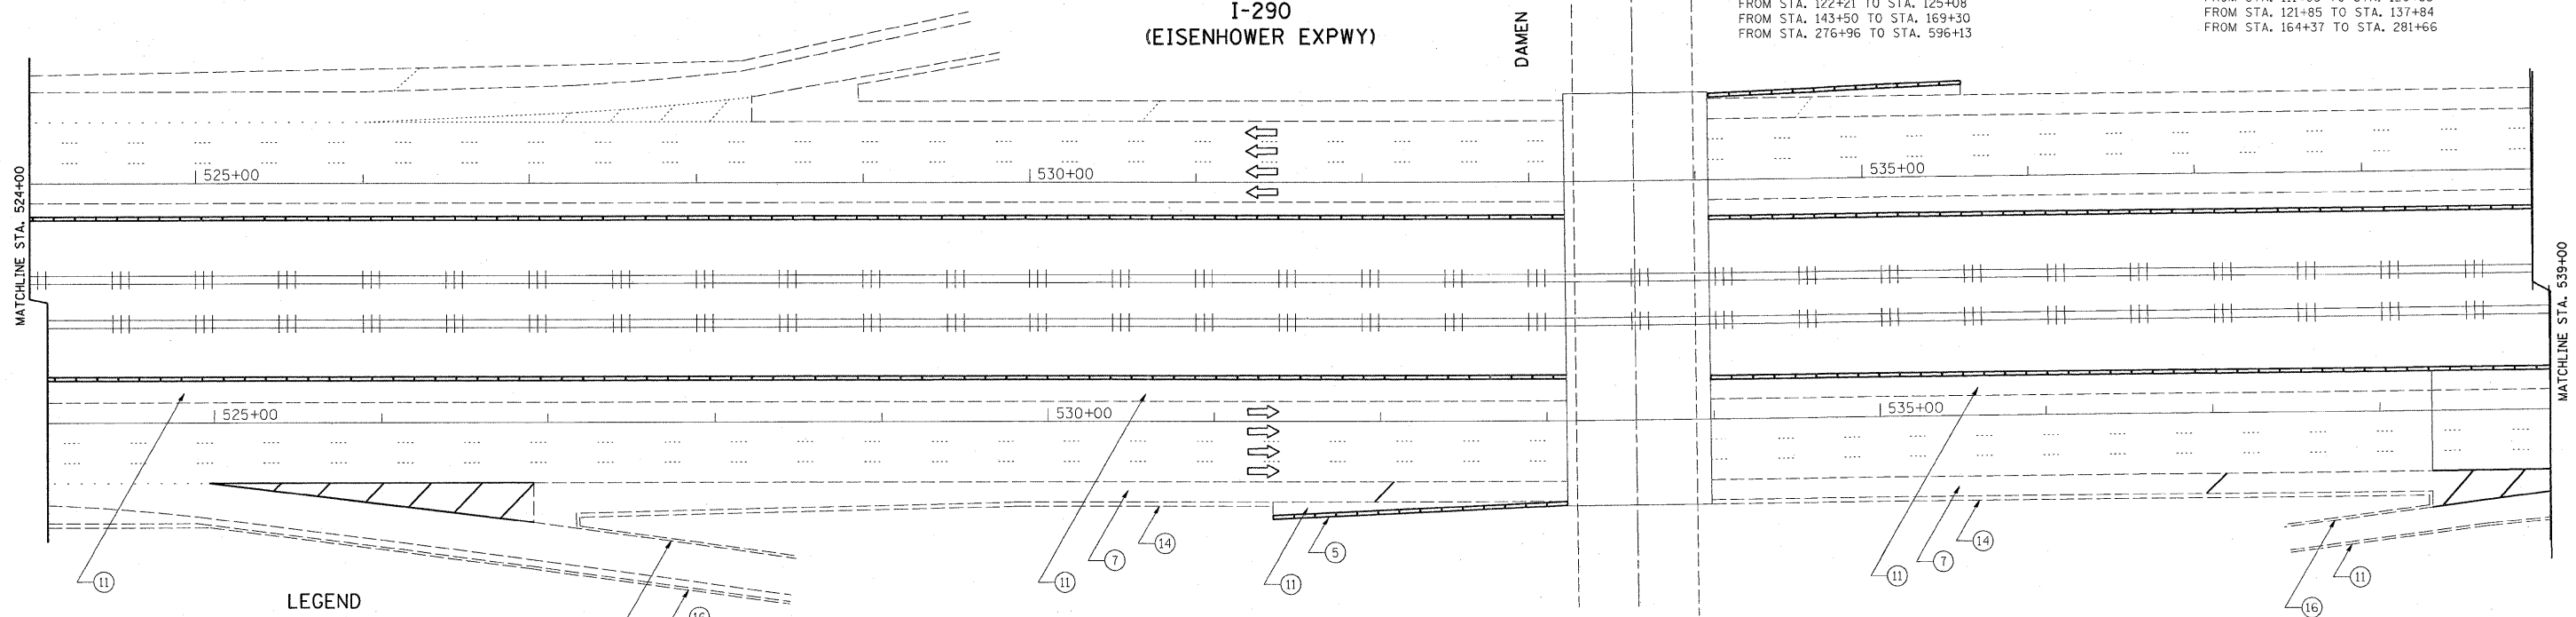


**LEGEND**

- (5) EXISTING SINGLE FACE CONCRETE BARRIER WALL
- (7) EXISTING HMA SHOULDER
- (11) EXISTING P.C.C. SHOULDER
- (14) EXISTING COMB. CONC. CURB AND GUTTER TYPE B-6.24
- (16) EXISTING COMB. CONC. CURB AND GUTTER TYPE B-6.12
- (21) EXISTING RETAINING WALL

**I-290  
(EISENHOWER EXPWY)**

OGDEN AVE.

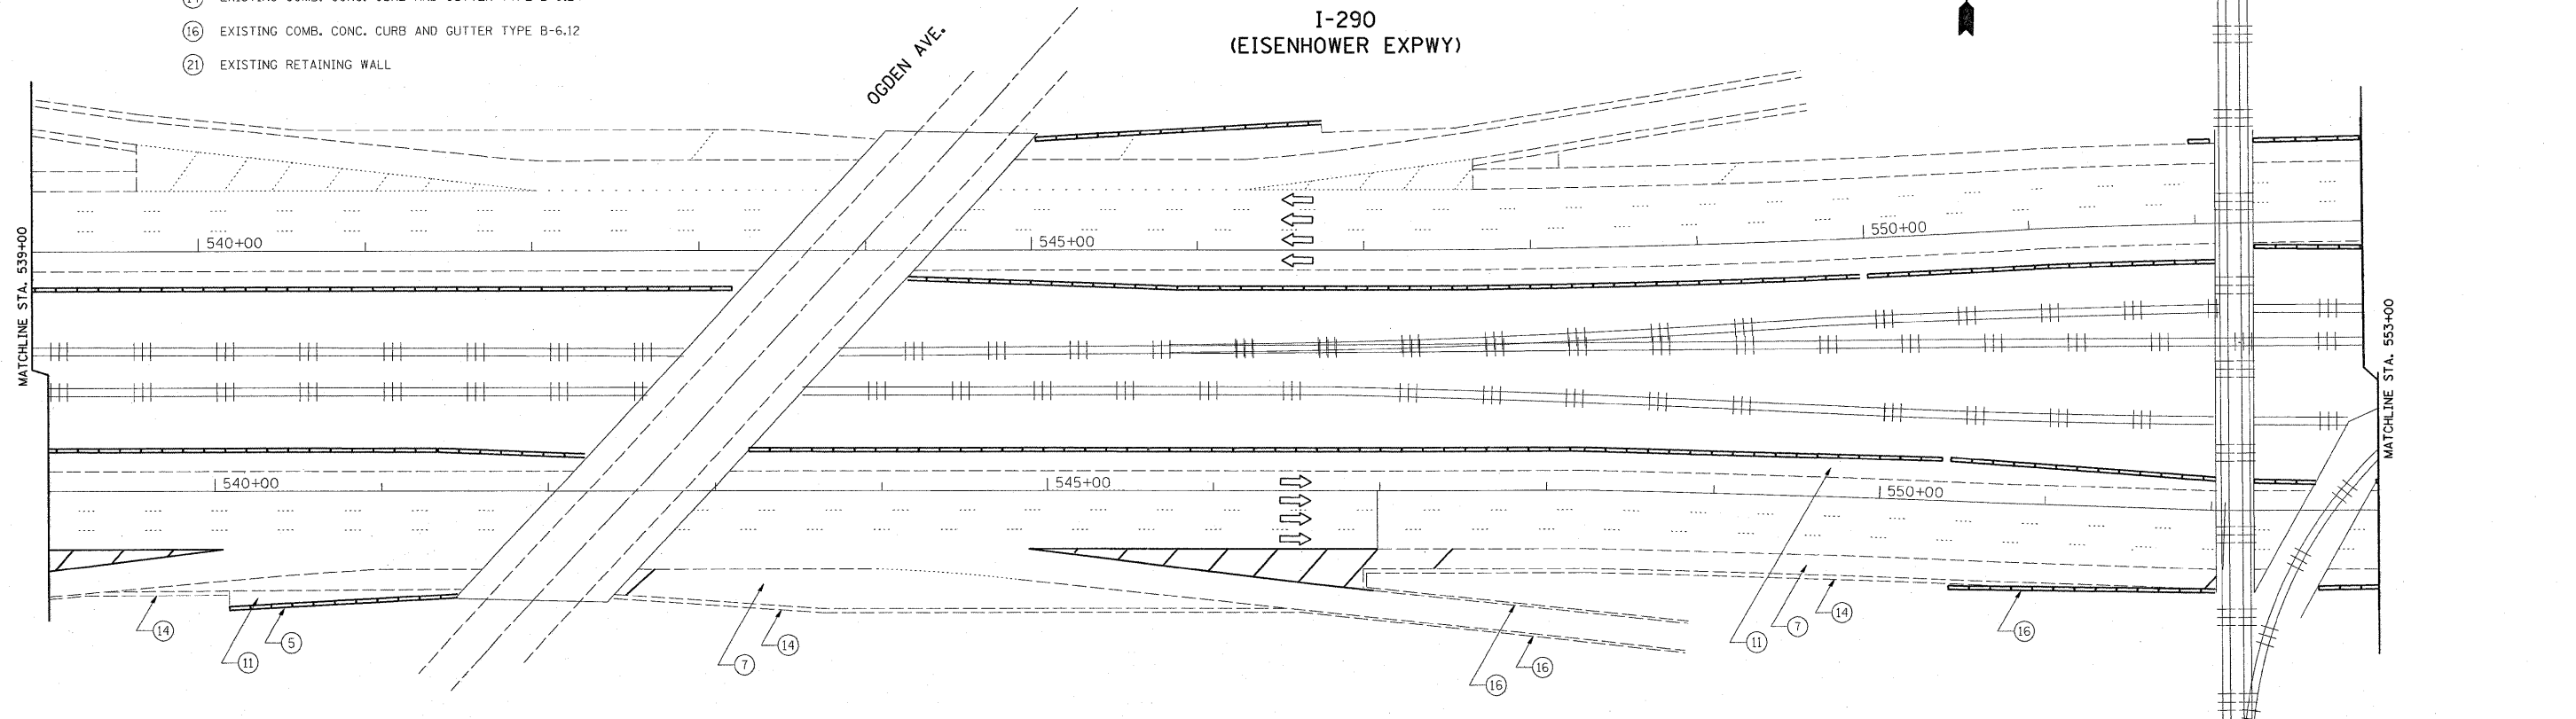

FILE NAME = c:\pw_wor-k\PWIDOT\GALBANNB\dms98502\sh	USER NAME = galbannb rdwip.dgn	DESIGNED - DRAWN -	REVISED - REVISED -	<b>STATE OF ILLINOIS DEPARTMENT OF TRANSPORTATION</b>	<b>I-290 (EISENHOWER EXPWY) 25th AVE. - I-90/94 ROADWAY PLAN</b>			F.A.I. RTE. 290	SECTION 2008-055 I	COUNTY COOK	TOTAL SHEETS 33	SHEET NO. 23
PLOT SCALE = 50.0000' / IN.		CHECKED -	REVISED -		SCALE: 1"=50'	SHEET NO.	OF	SHEETS	STA.	TO STA.	CONTRACT NO. 60F10	
PLOT DATE = 12/18/2008		DATE -	REVISED -		FED. ROAD DIST. NO. 1 ILLINOIS FED. AID PROJECT							