


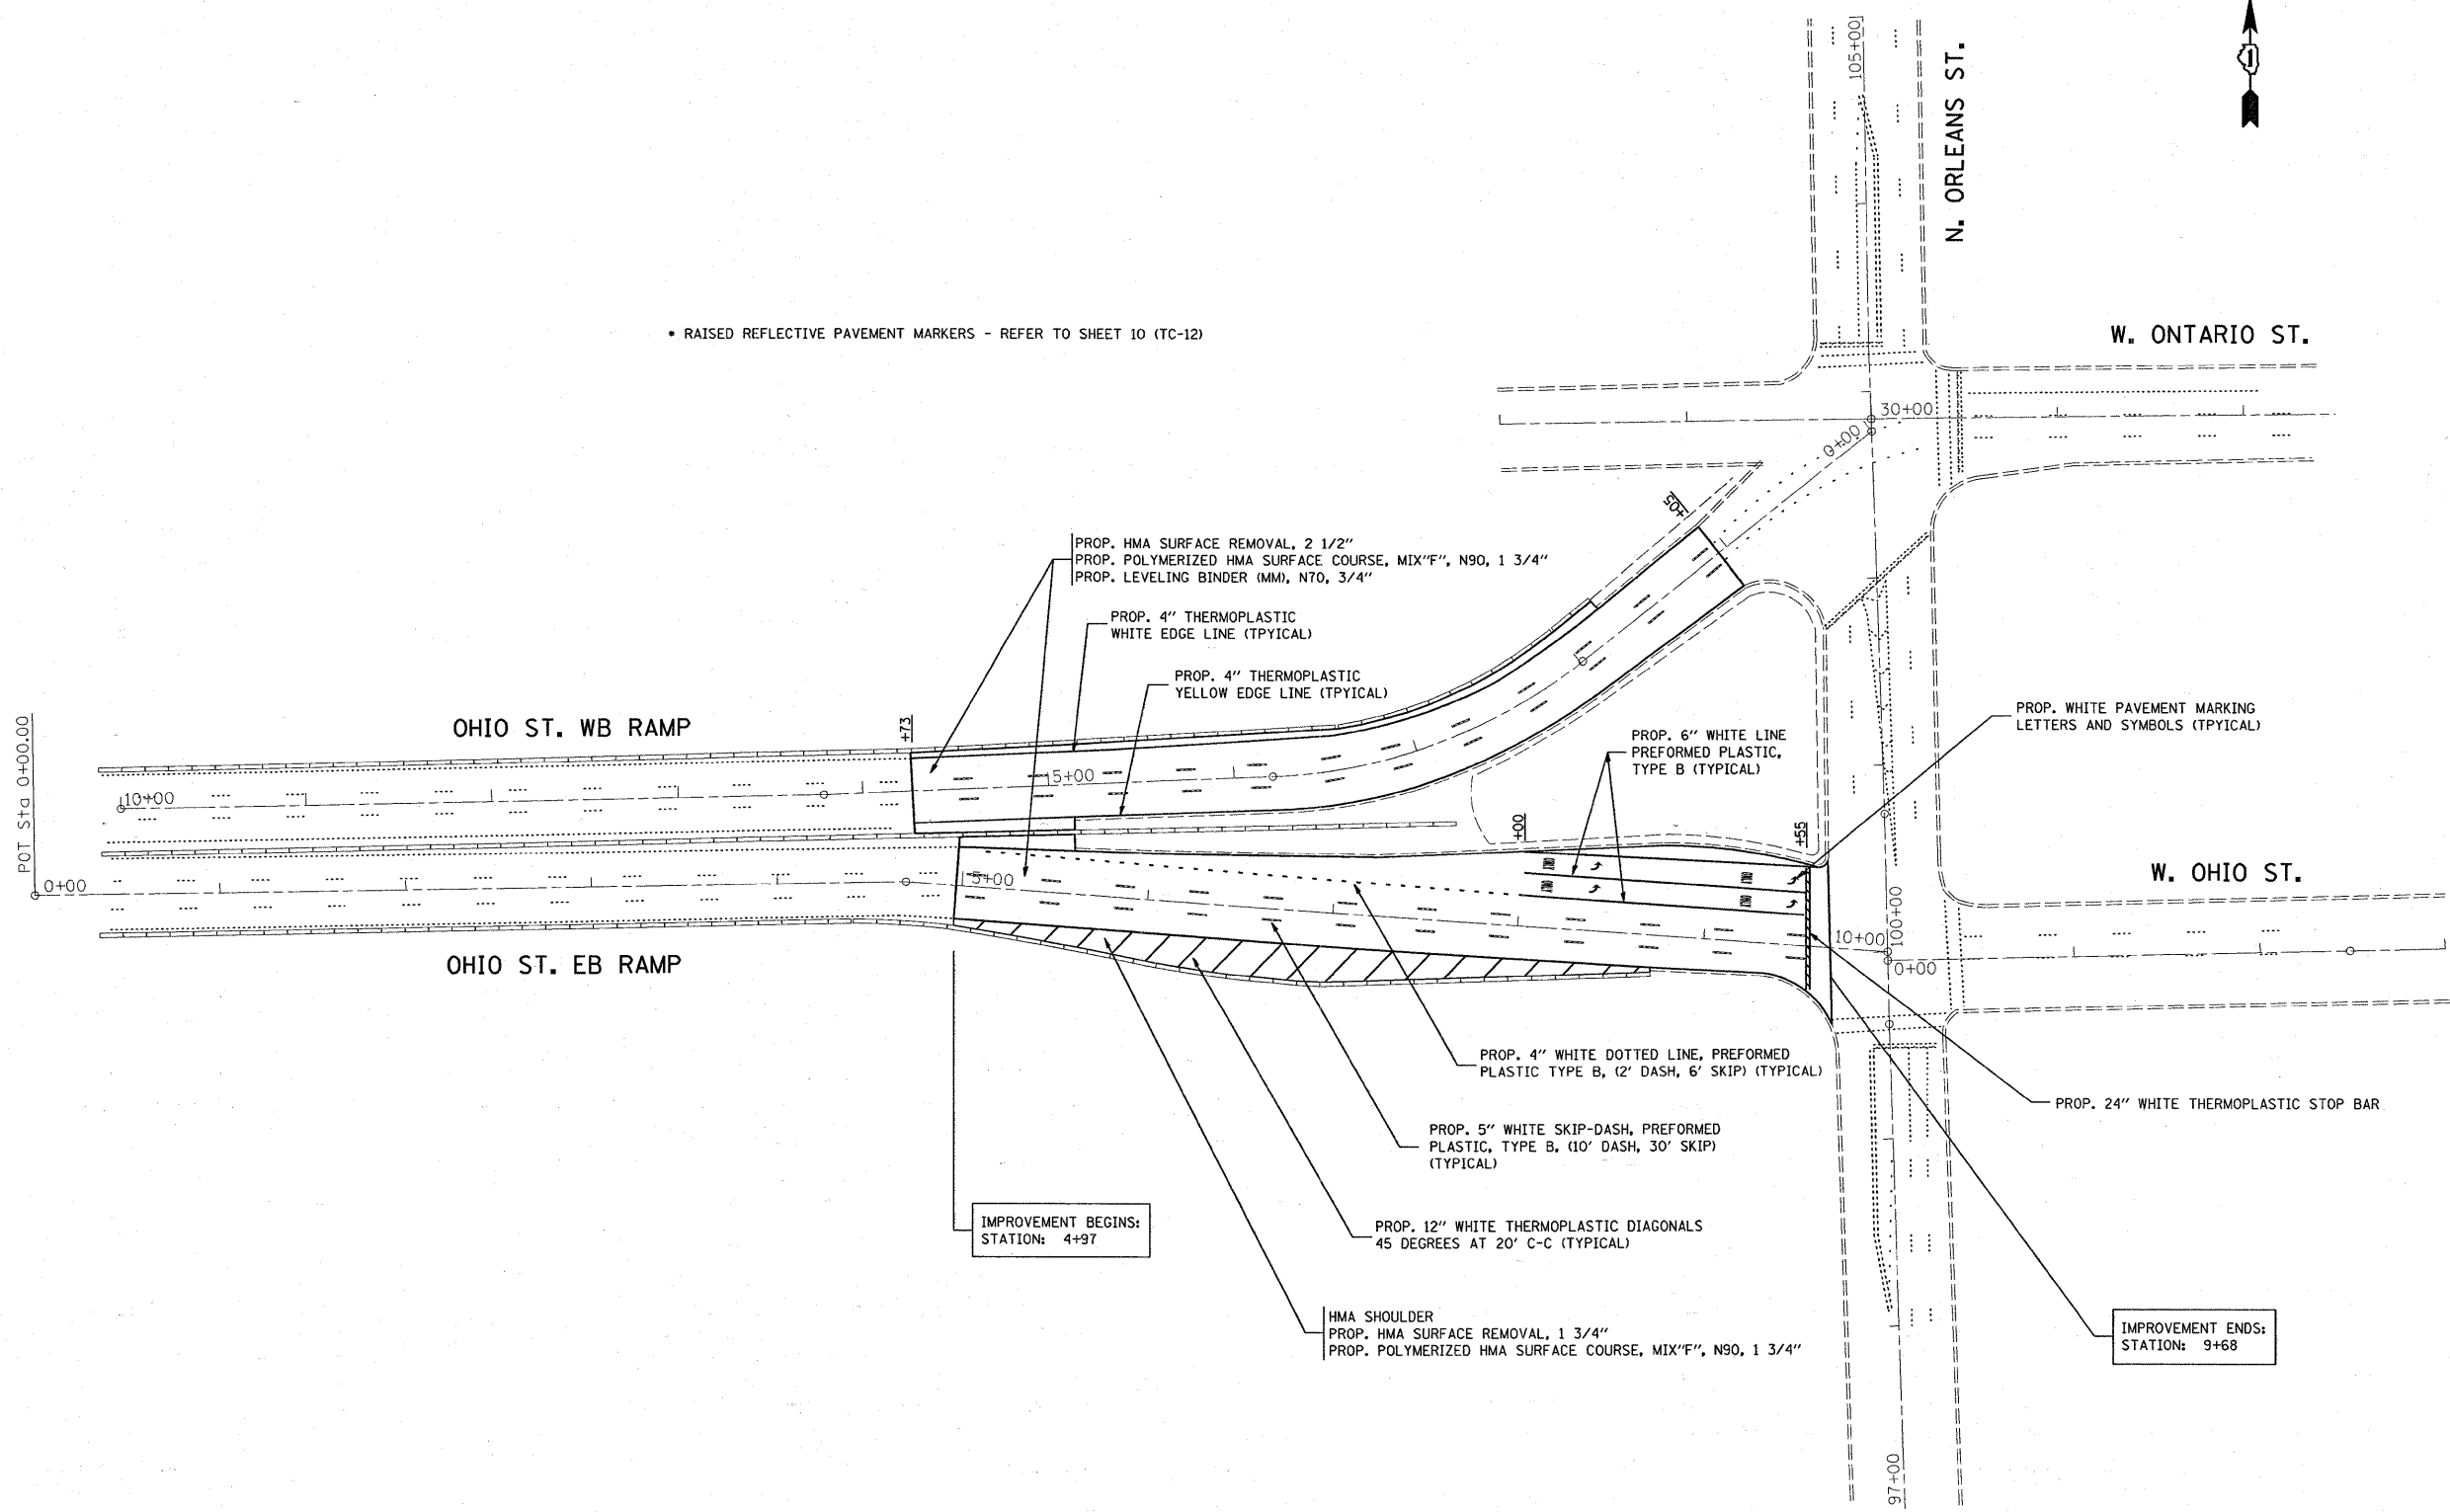

• RAISED REFLECTIVE PAVEMENT MARKERS - REFER TO SHEET 10 (TC-12)



FILE NAME = c:\pw_work\PWIDOT\MOSSSE\d0104195\sh_rdy.dgn	USER NAME = mosse	DESIGNED -	REVISED -	<b>STATE OF ILLINOIS DEPARTMENT OF TRANSPORTATION</b>	<b>I-9094 AT OHIO ST. RAMPS ROADWAY AND PAVEMENT MARKING PLAN</b>			F.A.I. RTE. 90/94	SECTION 2008-070 RS	COUNTY COOK	TOTAL SHEETS 13	SHEET NO. 6
	PLOT SCALE = 50.0000' / IN.	DRAWN -	REVISED -		SCALE:	SHEET NO. OF SHEETS	STA. TO STA.	CONTRACT NO. 60F68				
	PLOT DATE = 1/27/2009	CHECKED -	REVISED -					FED. ROAD DIST. NO. ILLINOIS FED. AID PROJECT				
		DATE -	REVISED -									