
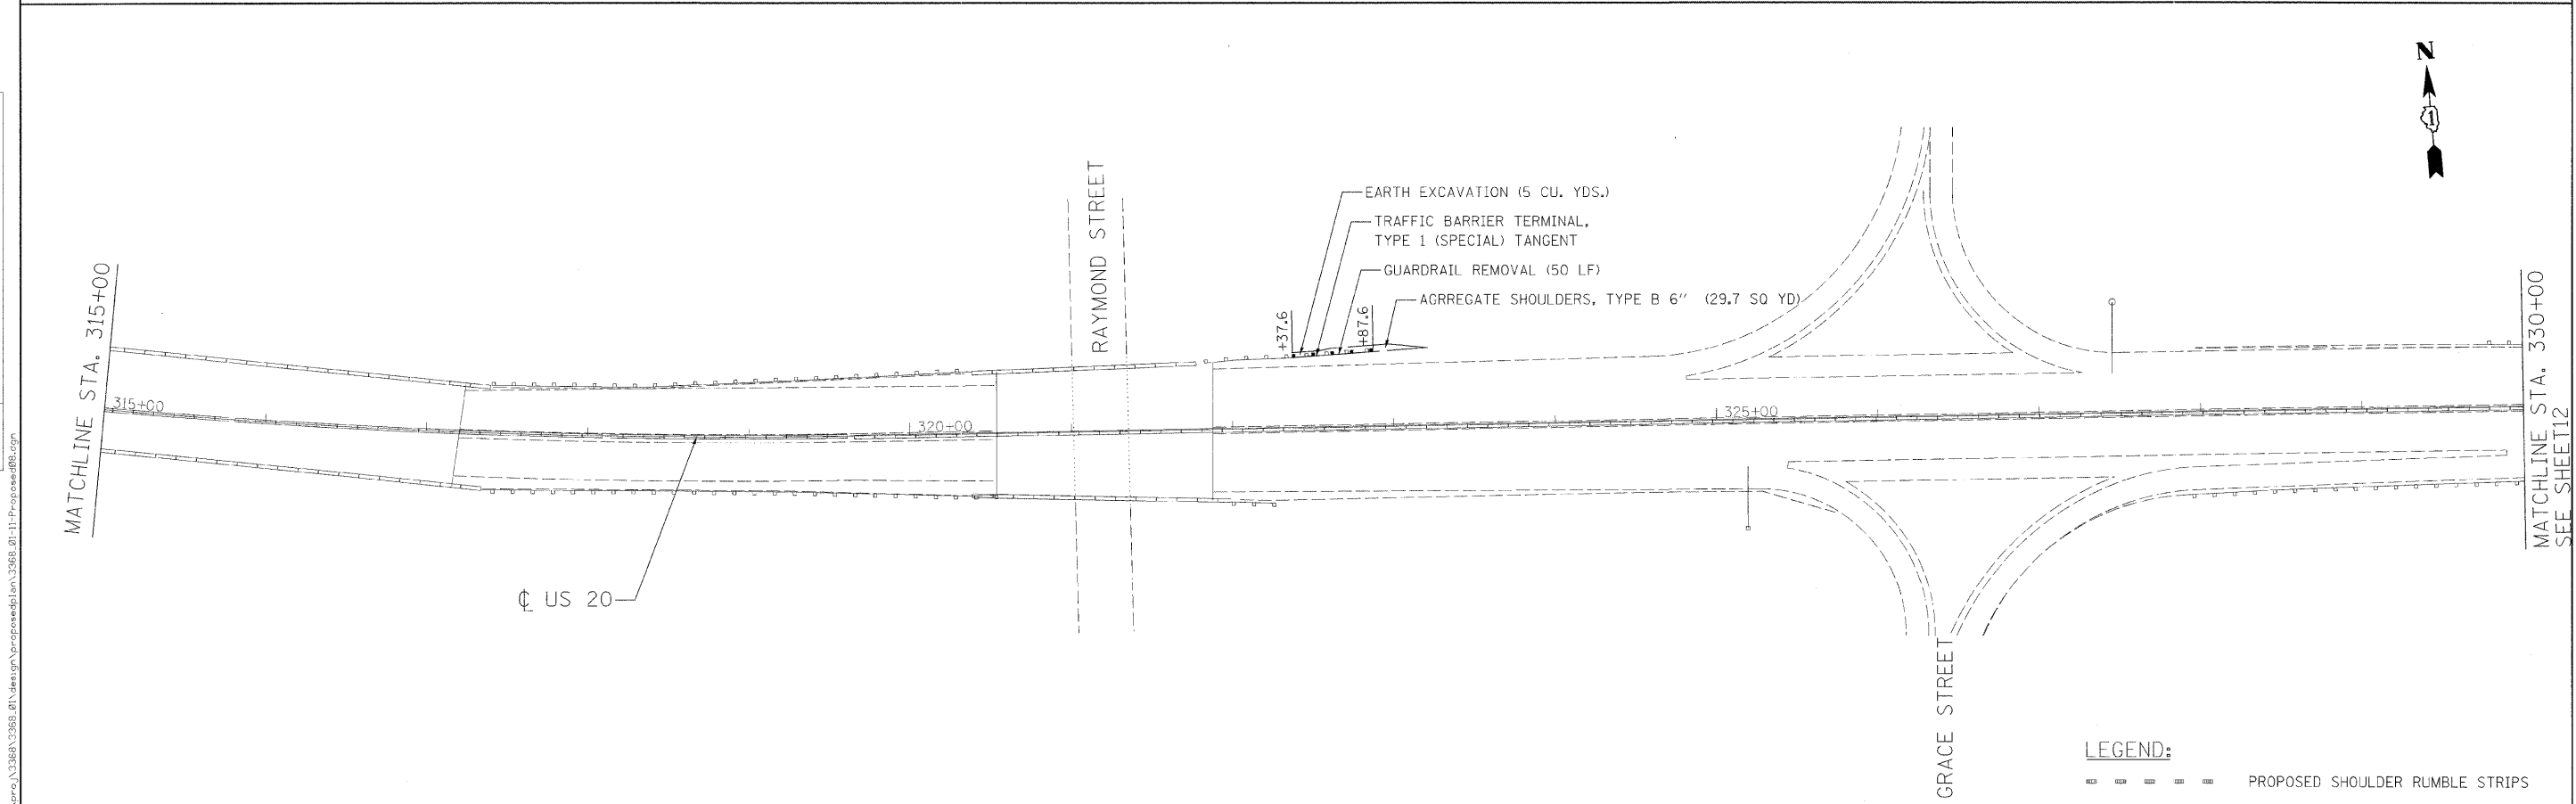


PLAN	SURVEYED	DATE
	PLOTTED	
	NOTED	
	BY	
	NO. OF WAY CHECKED	
	PAID FILE NAME	

PROFILE	SURVEYED	DATE
	PLOTTED	
	GRADES CHECKED	
	STRUCTURE NOTATIONS CHECKED	
	NO.	

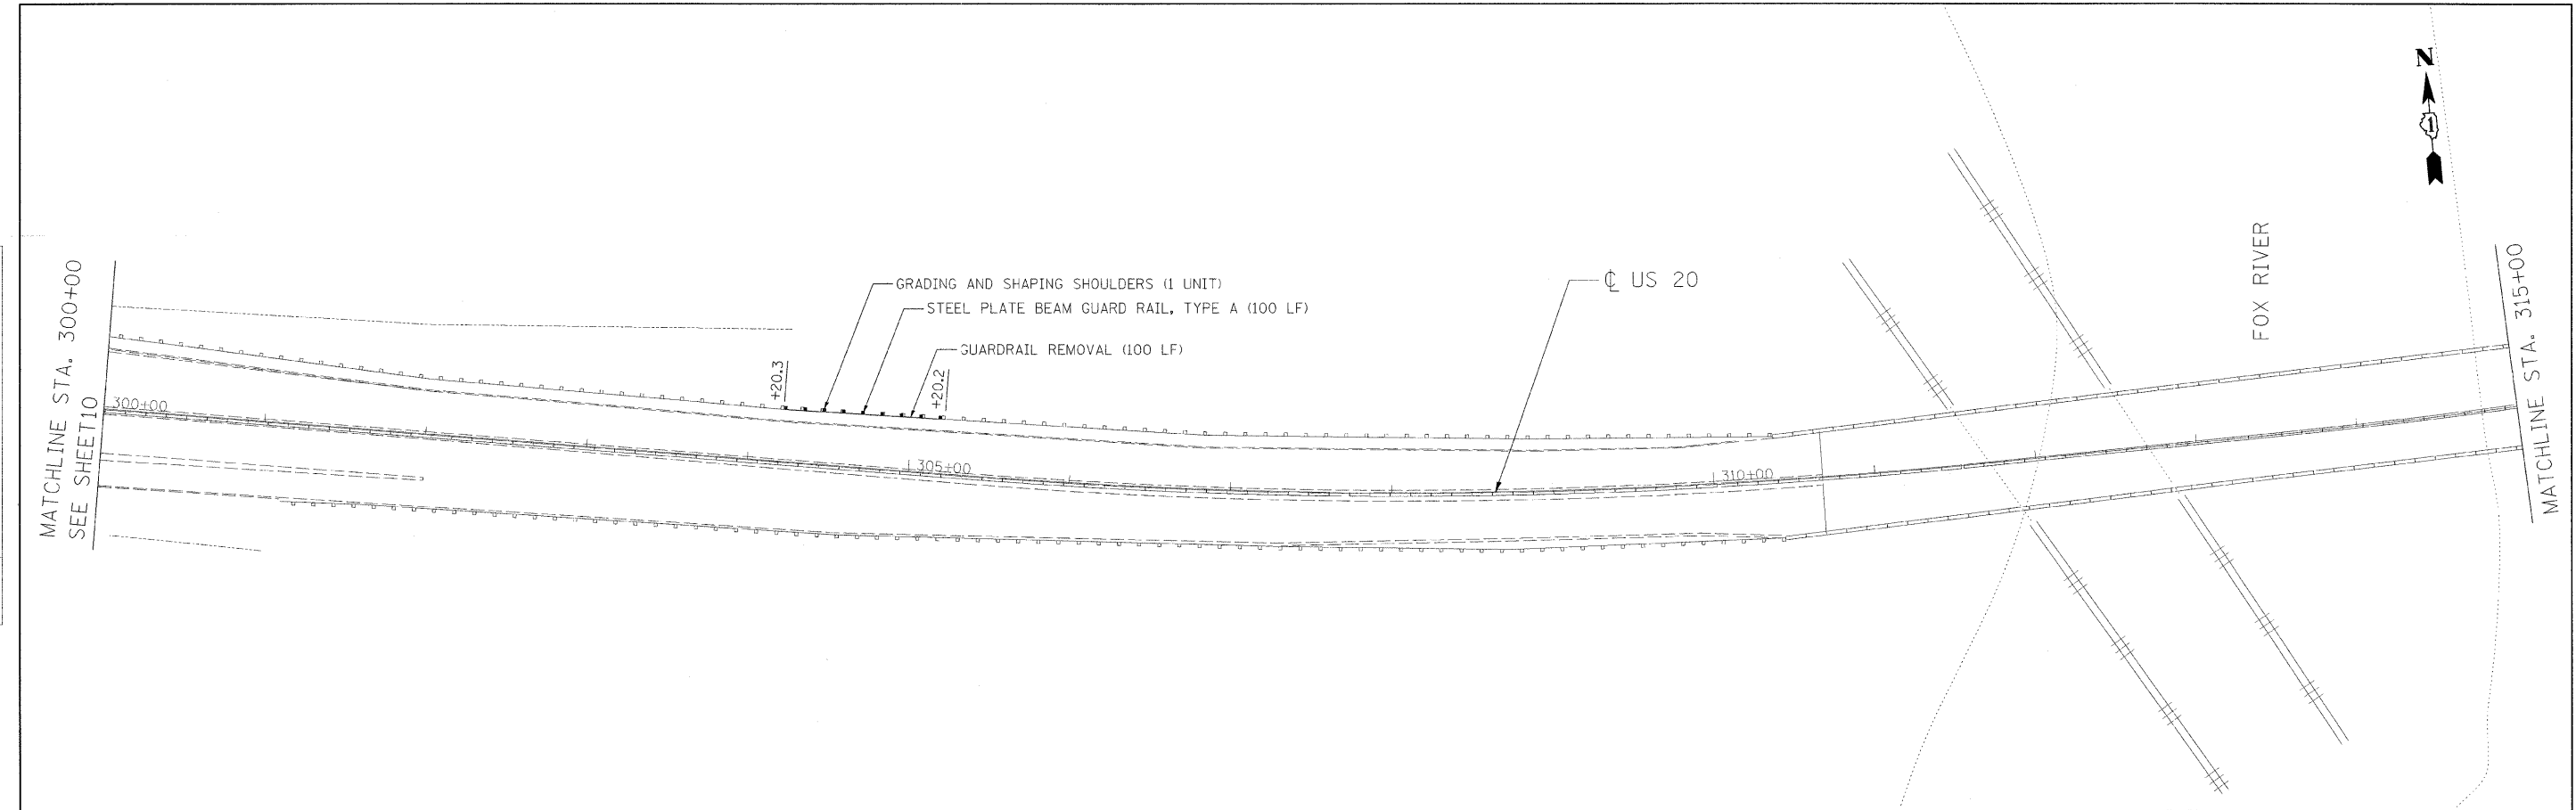

LEGEND:
 - - - - - PROPOSED SHOULDER RUMBLE STRIPS

Ciorba Group, Inc.
 CONSULTING ENGINEERS
 5507 North Cumberland Avenue, Suite 402
 Chicago, Illinois 60666
 Tel. 773.775.4009 Fax 773.775.4014

USER NAME = mirandy	DESIGNED - DD	REVISED -
PLOT SCALE = 50.0000" / 1"	DRAWN - DD	REVISED -
PLOT DATE = 12/23/2008	CHECKED - MJL	REVISED -
	DATE - 12/23/2008	REVISED -

STATE OF ILLINOIS
DEPARTMENT OF TRANSPORTATION

FAP 345 / US 20 (LAKE ST.)
WELD ROAD TO BLUFF CITY BLVD/SHALES PARKWAY
ROADWAY PLAN

F.A.P. RTE: 345	SECTION: 2008-073 GRR	COUNTY: COOK/KANE	TOTAL SHEETS: 20	SHEET NO.: 11
FED. ROAD DIST. NO. ILLINOIS FED. AID PROJECT			CONTRACT NO. 60F74	

FILE NAME: ... \3386A\3386A_01\design\Proposed\plan\3386A_01-11-Proposed688.dgn