


PLAN	DESIGNED	DATE
	BY	
NOTE BOOK	ALIGNED	
	CHECKED	
NO.	FILE NAME	

PROFILE	DESIGNED	DATE
	BY	
NOTE BOOK	GRADES CHECKED	
	STRUCTURE NOTATIONS	
NO.	FILE NAME	

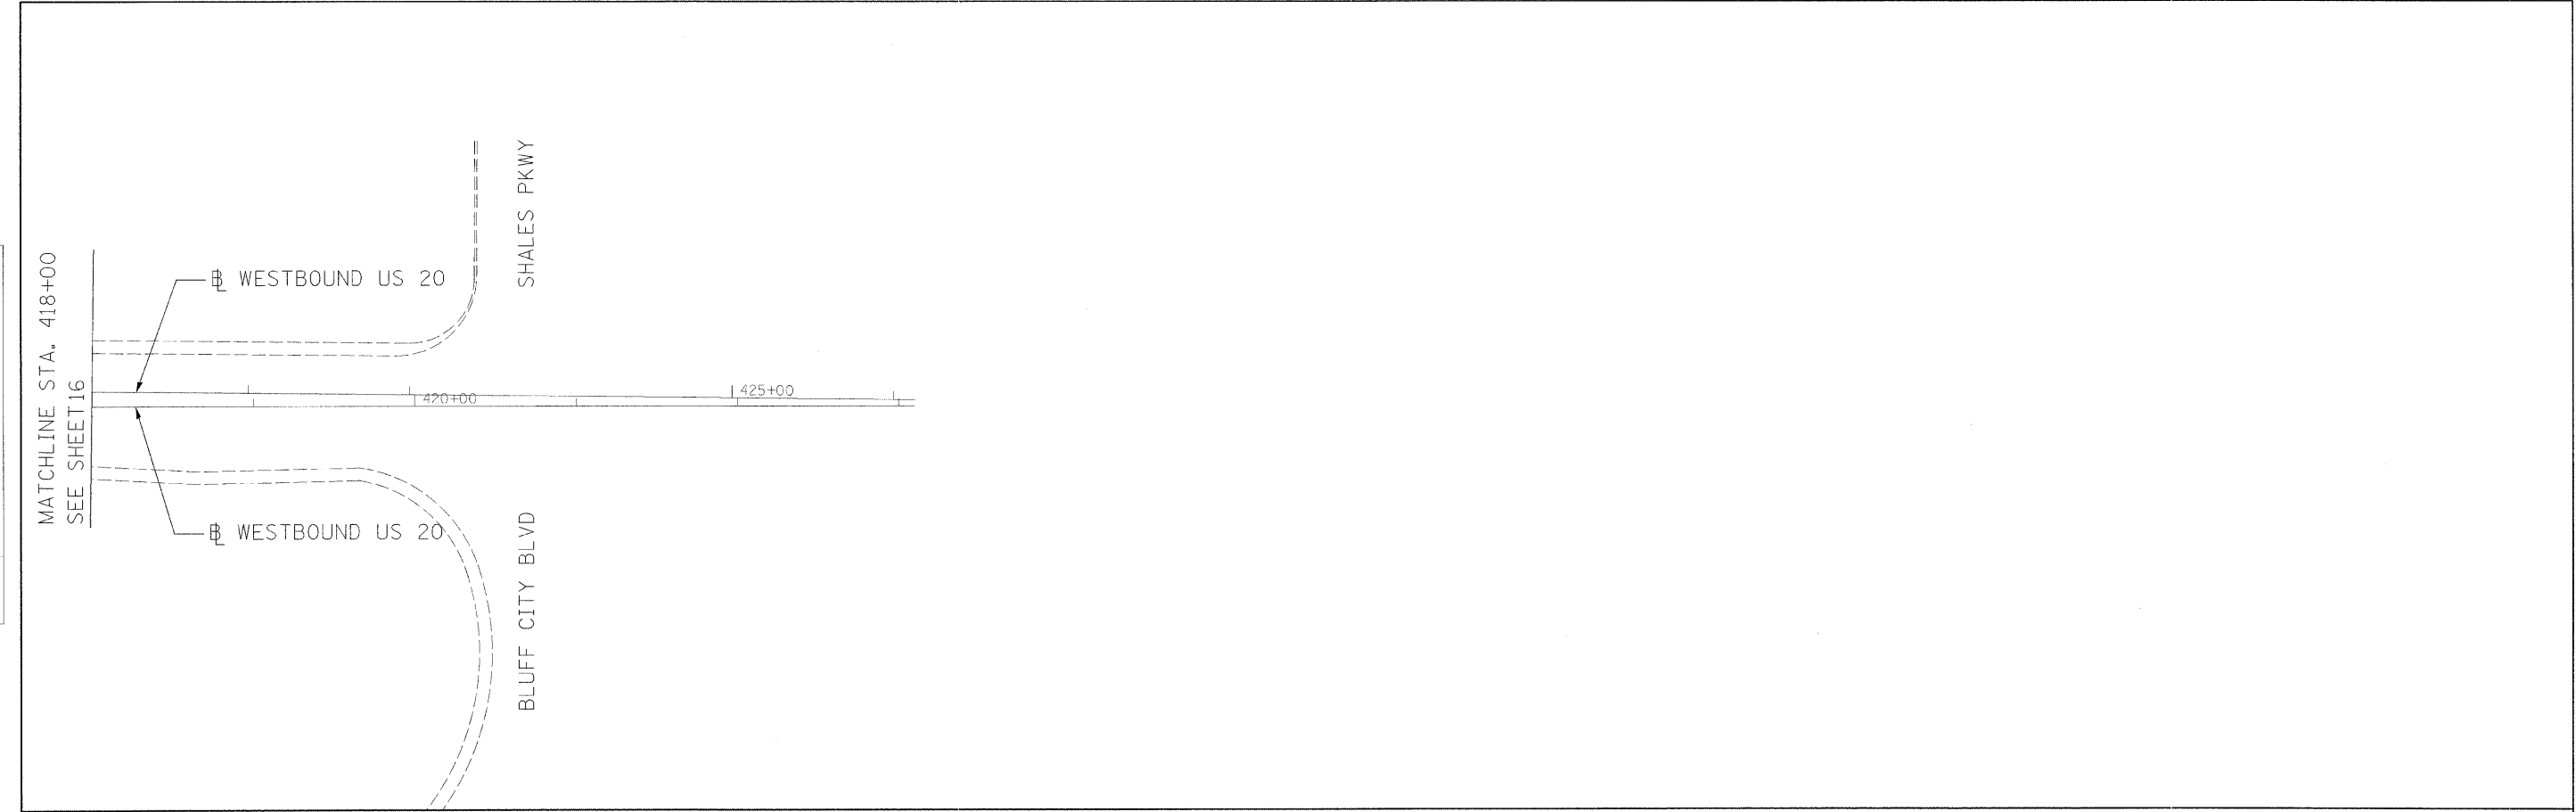

LEGEND:  
 --- PROPOSED SHOULDER RUMBLE STRIPS

FILE NAME: c:\p\3\3268\3268.dwg

**Ciorba Group, Inc.**  
 CONSULTING ENGINEERS  
 5507 North Cumberland Avenue, Suite 402  
 Chicago, Illinois 60656  
 Tel. 773.775.4009 Fax 773.775.4014

USER NAME = mready	DESIGNED - DD	REVISED -
PLOT SCALE = 50.0000' / IN.	DRAWN - DD	REVISED -
PLOT DATE = 12/23/2008	CHECKED - MJL	REVISED -
	DATE - 12/23/2008	REVISED -

**STATE OF ILLINOIS  
 DEPARTMENT OF TRANSPORTATION**

**FAP 345 /US 20 (LAKE ST.)  
 WELD ROAD TO BLUFF CITY BLVD/SHALES PARKWAY  
 ROADWAY PLAN**

F.A.P. RTE. 345	SECTION 2008-073 GRR	COUNTY COOK/KANE	TOTAL SHEETS 20	SHEET NO. 15
SCALE:				CONTRACT NO. 60F74
SHEET NO. OF SHEETS		STA. TO STA.		FED. ROAD DIST. NO. - ILLINOIS FED. AID PROJECT