
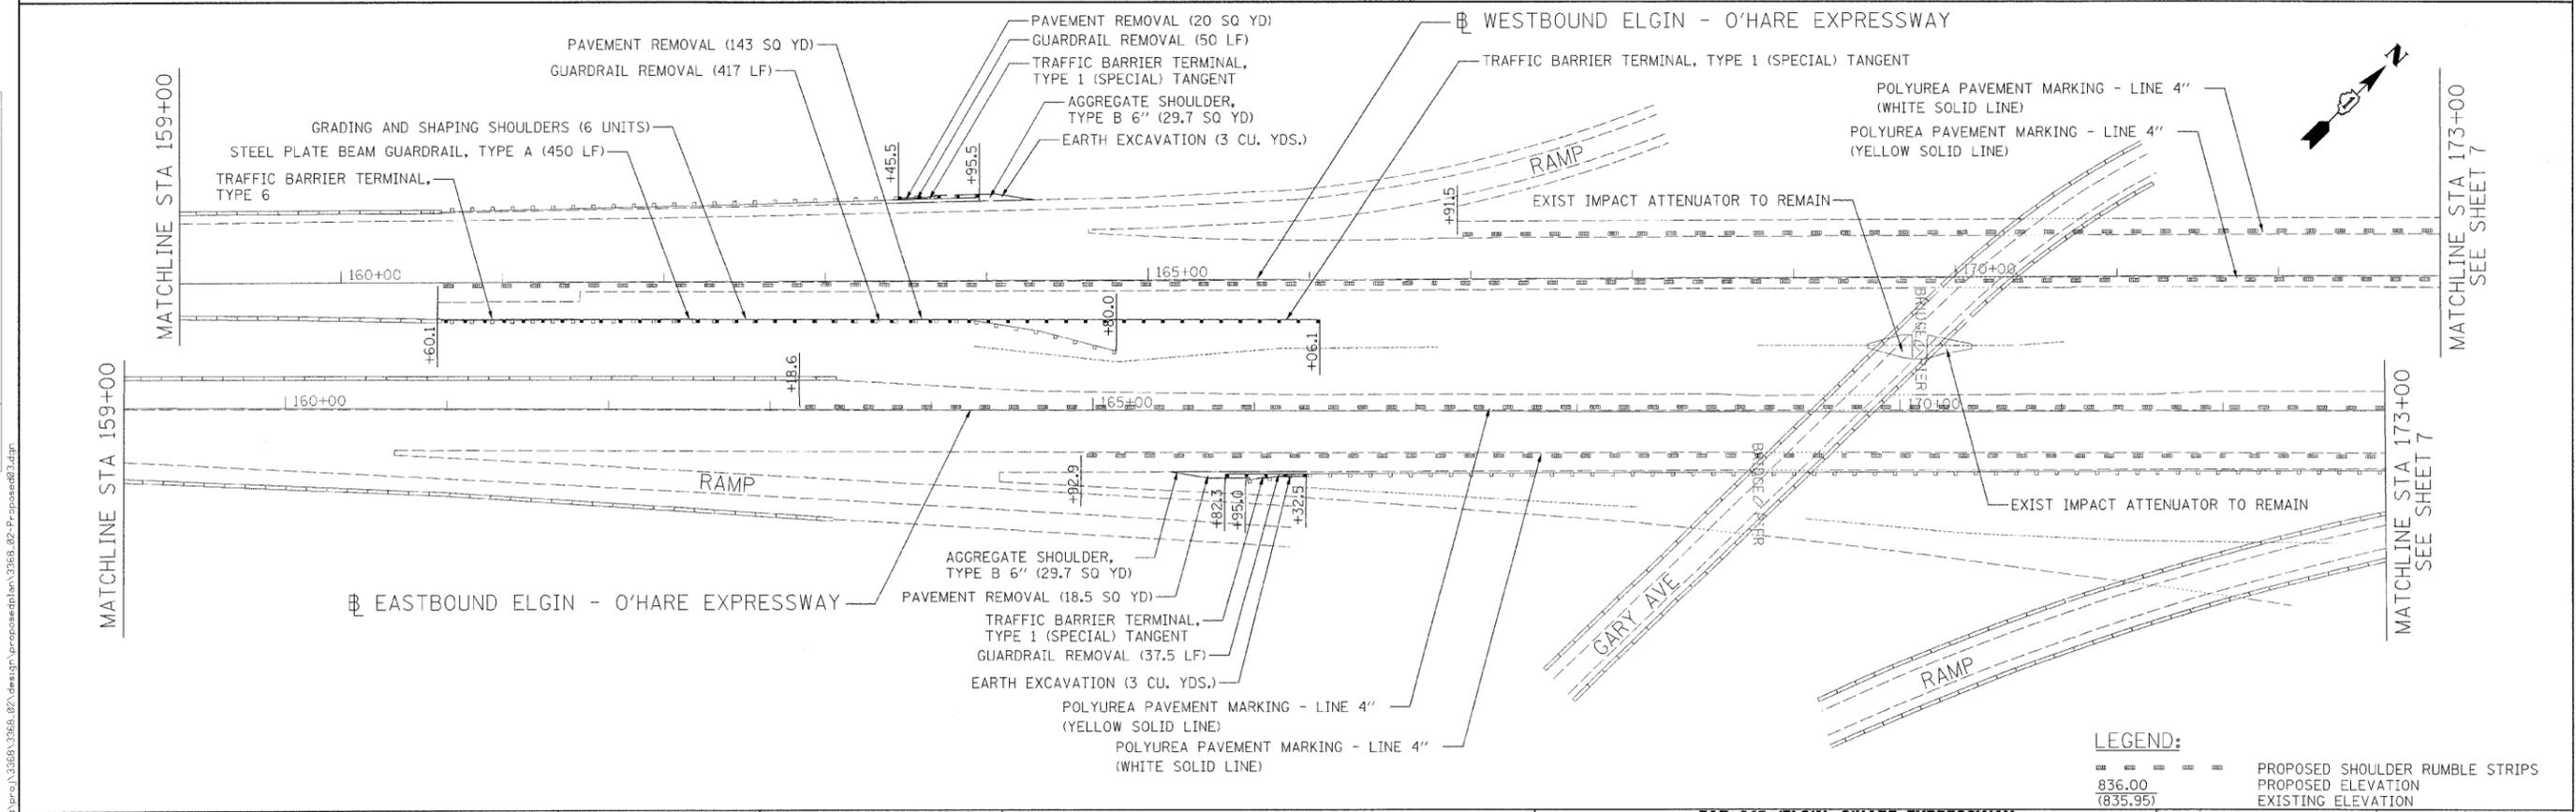


PLAN	REVISIONS	DATE
NO.	BY	
NO.	BY	
NO.	BY	
NO.	BY	
NO.	BY	
NO.	BY	
NO.	BY	
NO.	BY	
NO.	BY	
NO.	BY	

PROFILE	REVISIONS	DATE
NO.	BY	
NO.	BY	
NO.	BY	
NO.	BY	
NO.	BY	
NO.	BY	
NO.	BY	
NO.	BY	
NO.	BY	
NO.	BY	

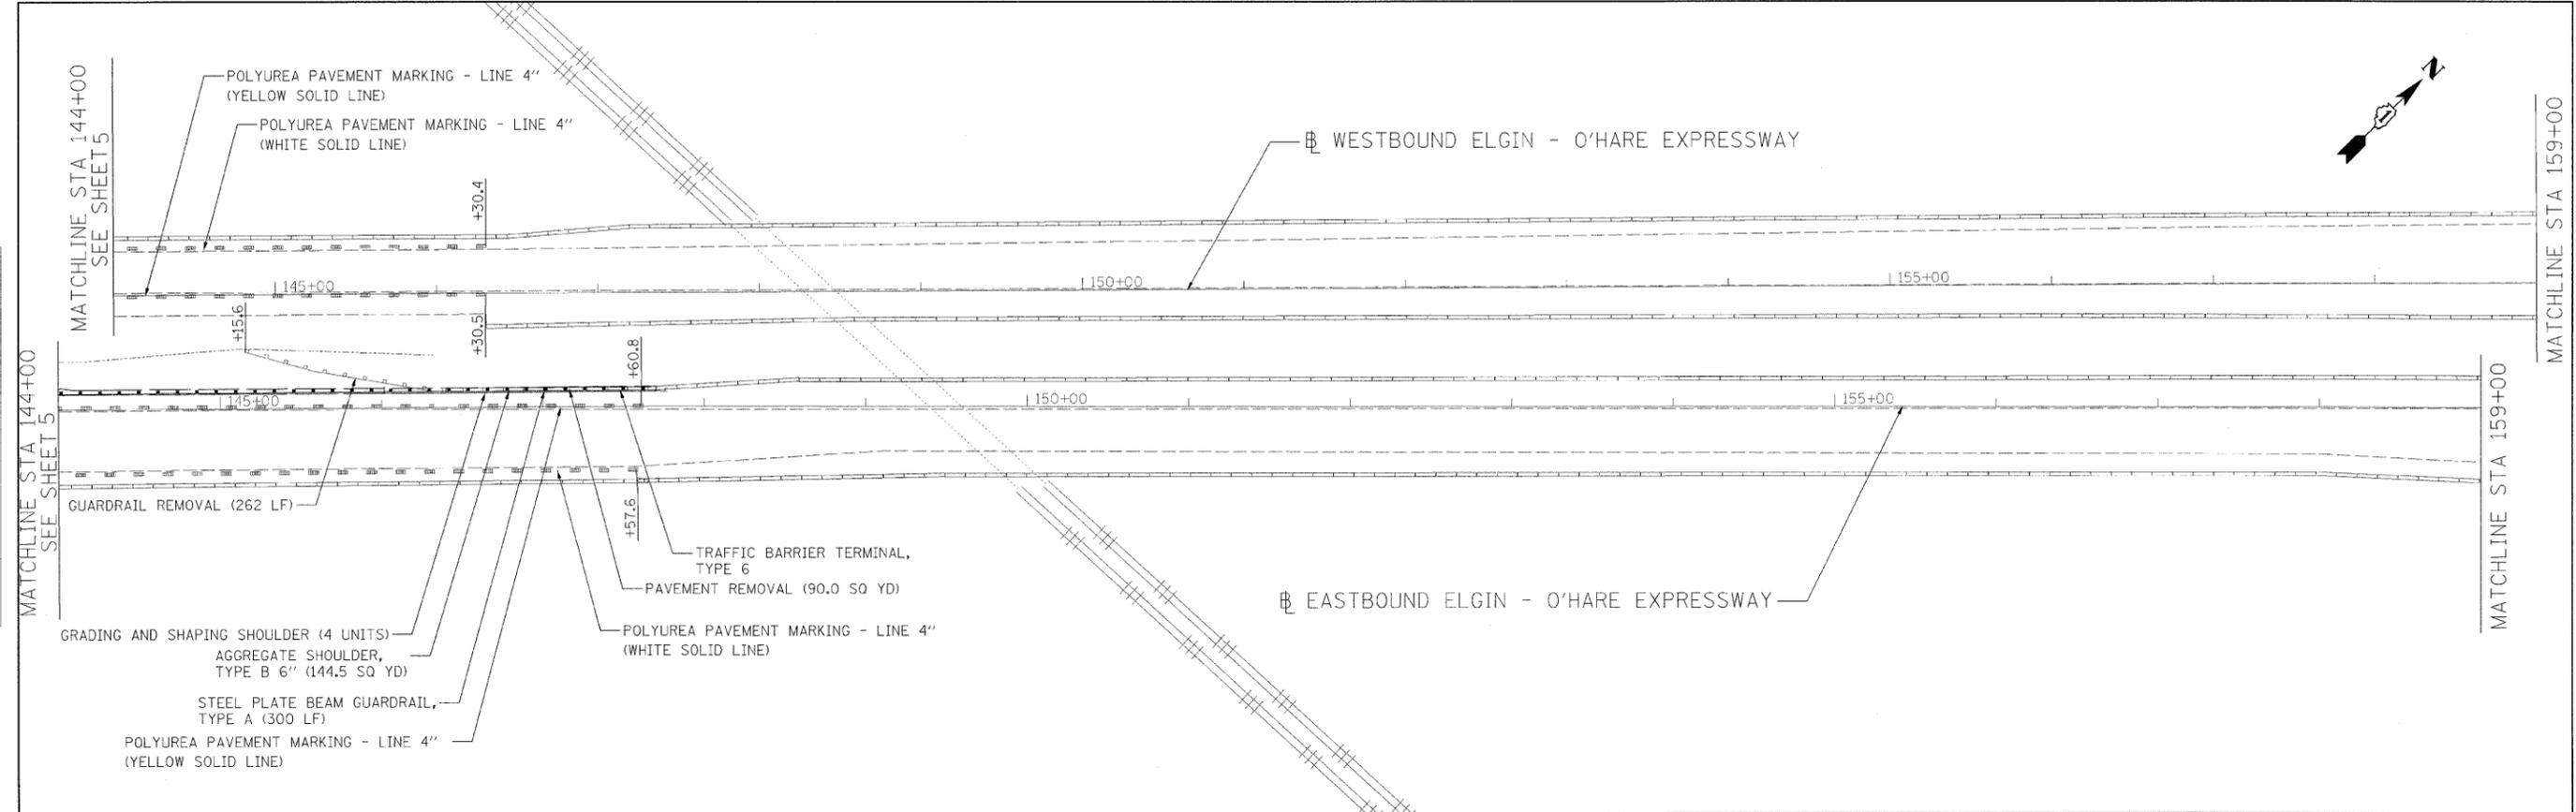

LEGEND:

--- ---	PROPOSED SHOULDER RUMBLE STRIPS
836.00	PROPOSED ELEVATION
(835.95)	EXISTING ELEVATION

Ciorba Group, Inc.
 CONSULTING ENGINEERS
 5507 North Cumberland Avenue, Suite 402
 Chicago, Illinois 60656
 Tel. 773.775.4009 Fax 773.775.4014

USER NAME = mrcady	DESIGNED - NT	REVISED -
PLOT SCALE = 50.0000' / IN.	DRAWN - NT	REVISED -
PLOT DATE = 12/23/2009	CHECKED - WBL	REVISED -
DATE = 12/23/2009	DATE = 12/23/2009	REVISED -

STATE OF ILLINOIS
DEPARTMENT OF TRANSPORTATION

FAP 345 / ELGIN O'HARE EXPRESSWAY			
US 20 (LAKE ST.) TO I-290			
ROADWAY PLAN			
SCALE:	SHEET NO. OF SHEETS	STA. TO STA.	

F.A.P. RTE. 345	SECTION 2008-076 I	COUNTY COOK/DUPAGE	TOTAL SHEETS 19	SHEET NO. 6
FED. ROAD DIST. NO. - ILLINOIS FED. AID PROJECT			CONTRACT NO. 60F77	