


PLAN	SURVISED	DATE
NOTE BOOK	PLOTTED	BY
NO.	NO. OF WAY CHECKED	
	NO. OF WAY CHECKED	
	CADD FILE NAME	

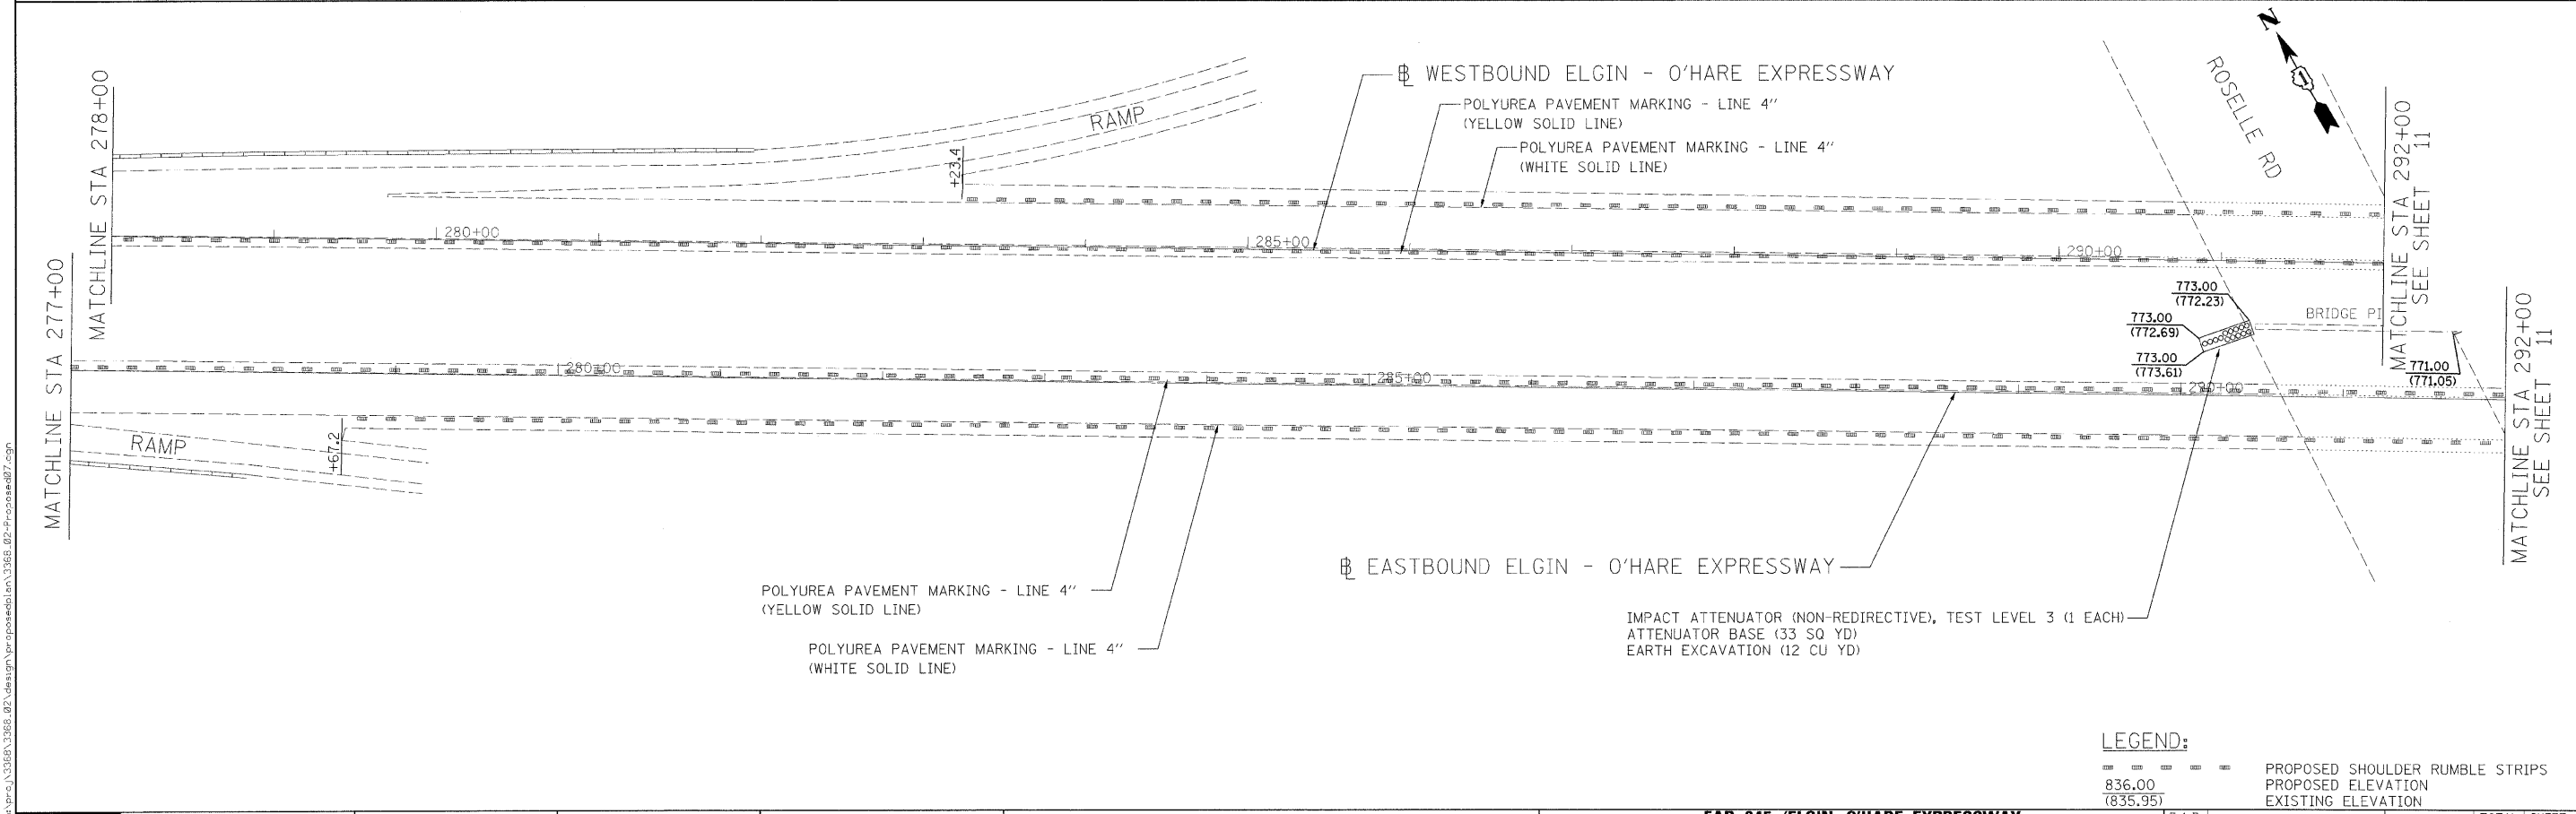

PROFILE	SURVISED	DATE
NOTE BOOK	PLOTTED	BY
NO.	NO. OF WAY CHECKED	
	NO. OF WAY CHECKED	
	STRUCTURE NOTATIONS CHK'G	

LEGEND:

=====	PROPOSED SHOULDER RUMBLE STRIPS
836.00 (835.95)	PROPOSED ELEVATION
	EXISTING ELEVATION

Ciorba Group, Inc.
CONSULTING ENGINEERS
6507 North Cumberland Avenue, Suite 402
Chicago, Illinois 60656
Tel. 773.775.4009 Fax 773.775.4014

USER NAME = mready	DESIGNED - NT	REVISED -
PLOT SCALE = 50.0000' / IN.	DRAWN - NT	REVISED -
PLOT DATE = 12/23/2008	CHECKED - WBL	REVISED -
	DATE - 12/23/2008	REVISED -

**STATE OF ILLINOIS
DEPARTMENT OF TRANSPORTATION**

FAP 345 / ELGIN O'HARE EXPRESSWAY			
US 20 (LAKE ST.) TO I-290			
ROADWAY PLAN			
SCALE:	SHEET NO.	OF SHEETS	STA. TO STA.

F.A.P. RTE. 345	SECTION 2008-076 I	COUNTY COOK/DUPAGE	TOTAL SHEETS 19	SHEET NO. 10
FED. ROAD DIST. NO. ILLINOIS FED. AID PROJECT		CONTRACT NO. 60F77		