


INDEX OF SHEETS
SEE SHEET NO. 2

STATE OF ILLINOIS
DEPARTMENT OF TRANSPORTATION
DIVISION OF HIGHWAYS

**PROPOSED
HIGHWAY PLANS**
TRAFFIC SIGNAL MODERNIZATION PLANS
F.A.U. ROUTE 1453 – CERMAK ROAD FROM
ILLINOIS ROUTE 43 (HARLEM AVE.) TO
ILLINOIS ROUTE 50 (CICERO AVE.)
SECTION: 2008-079 TS
C-91-242-09
COOK COUNTY
PROJECT: HSIP-1453(010)

F.A.U. RTE.	SECTION	COUNTY	TOTAL SHEETS	SHEET NO.
1453	2008-079 TS	COOK	40	1
FED. ROAD DIST. NO.		ILLINOIS	CONTRACT NO. 60F81	

D-91-242-09

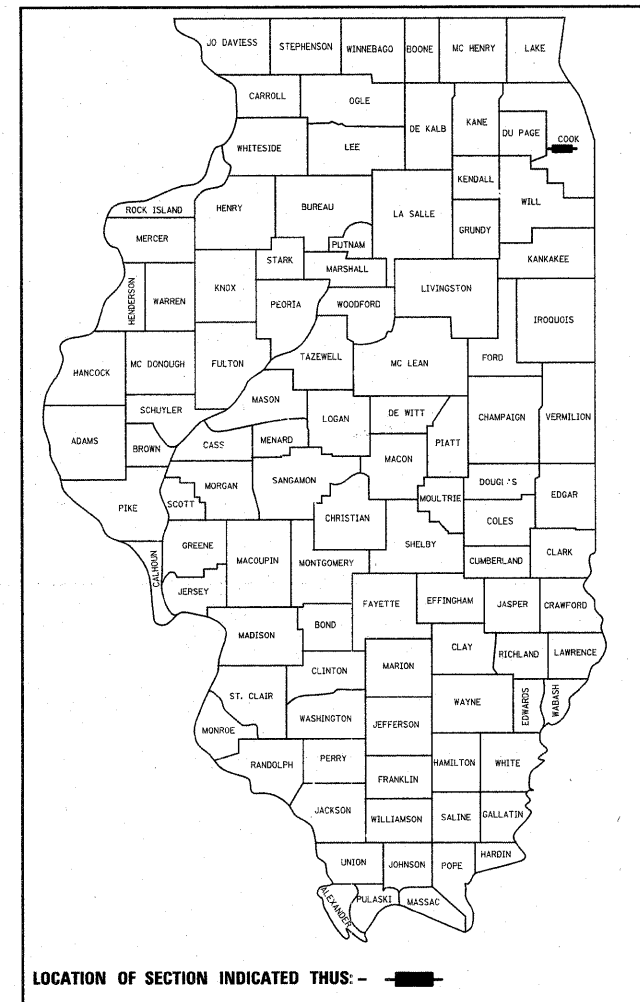


PROJECT IS IN THE
CITY OF BERWYN AND
THE TOWN OF CICERO



STANDARD DRAWINGS

701006 ⁰⁵	701011 ⁰²	701101 ⁰²	701301 ⁰⁵	701901 ⁰¹
424001 ⁰⁵	720001	813001	814001	814006
857001 ⁰¹	877001	877006	877011	
878001	880001	880006 ⁰¹	886001	
606001	862001	880001		
701201	701316	701321	701406	
701421	701501	701502	701601	
701606	701701 ⁰⁶	701801 ⁰⁴		

NOTE: STANDARD DRAWINGS REQUIRED (CIRCLED)

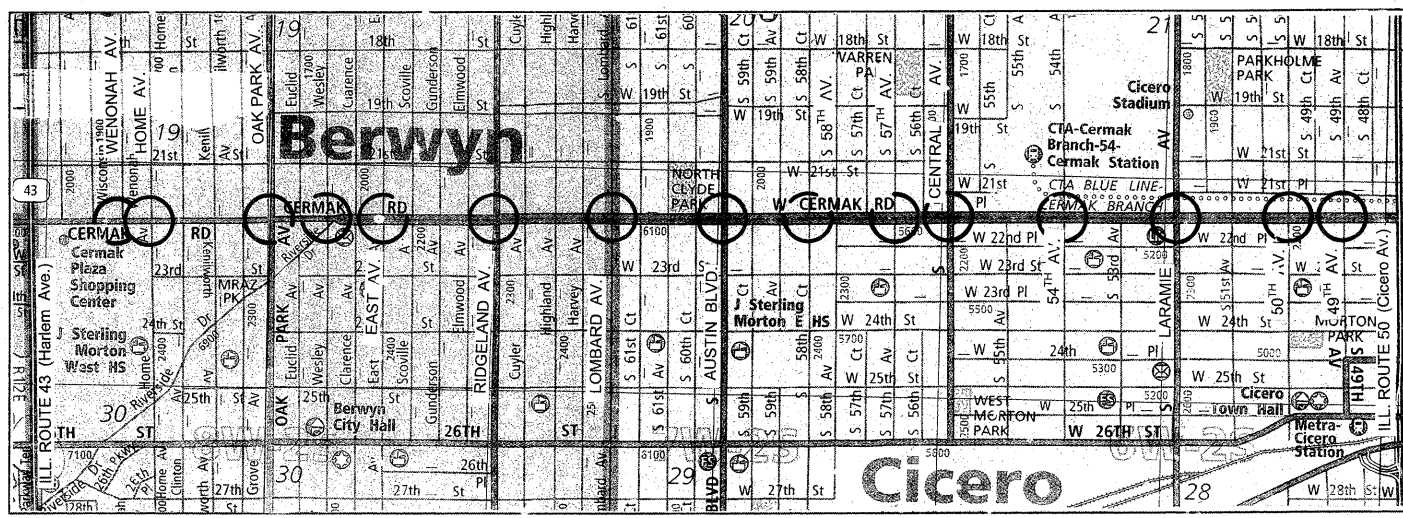

PROVISO TOWNSHIP

GROSS LENGTH = 15840 = 3.00 MILES
NET LENGTH = 14640 = 2.77 MILES

J.U.L.I.E.
JOINT UTILITY LOCATION INFORMATION FOR EXCAVATION
1-800-892-0123
OR 811

CONTRACT NO. 60F81

STATE OF ILLINOIS
DEPARTMENT OF TRANSPORTATION
DIVISION OF HIGHWAYS

SUBMITTED Dec 12 20 08
Dennis M. O'Keefe
DEPUTY DIRECTOR OF HIGHWAYS, REGION ENGINEER

January 30, 20 09
Charles J. Ingersoll
ENGINEER OF DESIGN AND ENVIRONMENT

January 30, 20 09
Christine M. Reed
DIRECTOR OF HIGHWAYS, CHIEF ENGINEER

**PRINTED BY THE AUTHORITY
OF THE STATE OF ILLINOIS**