
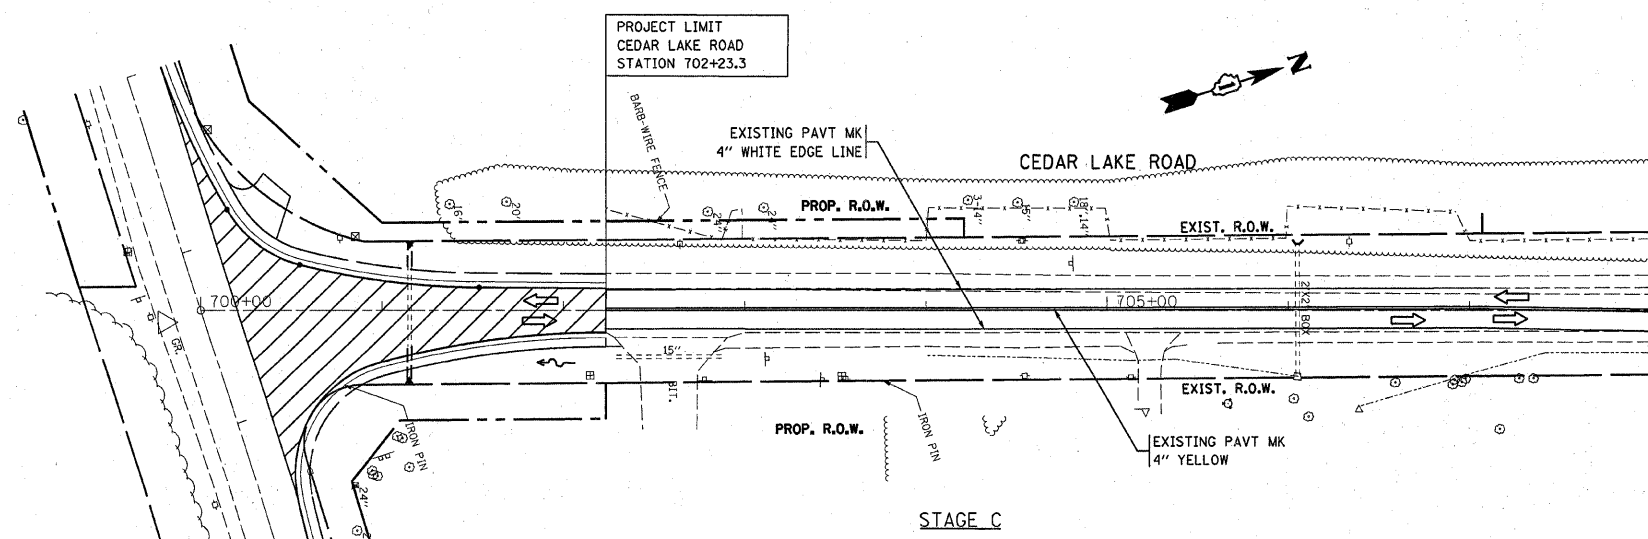
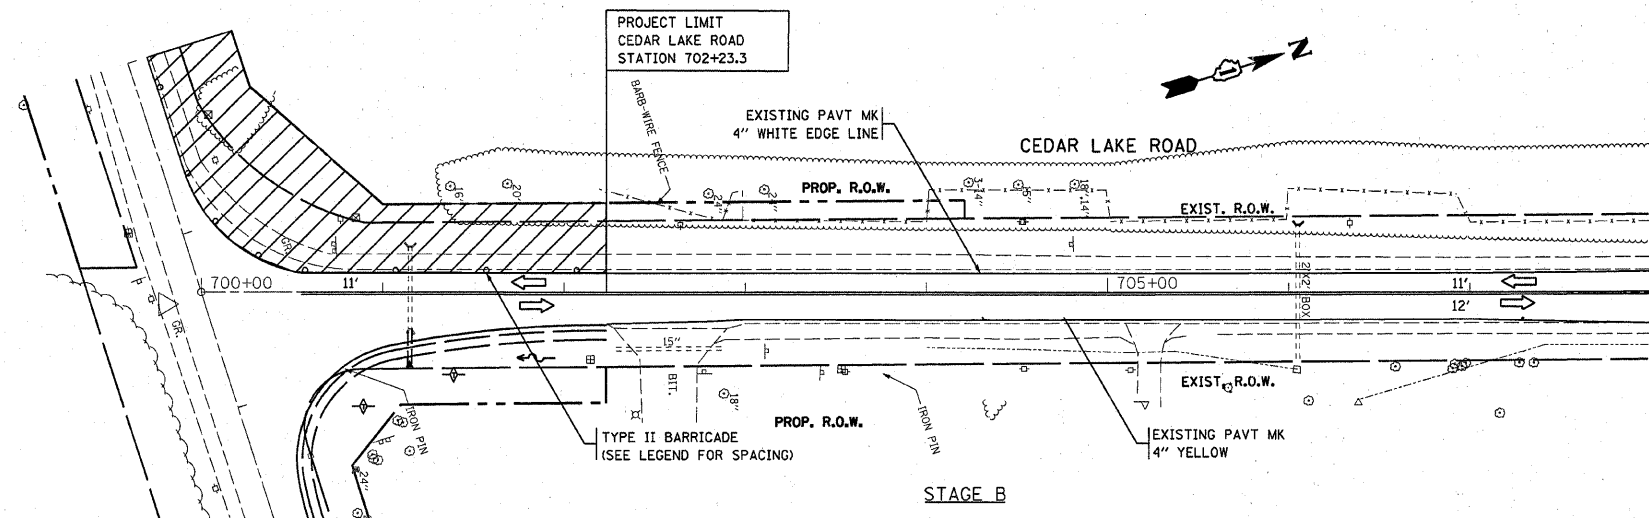


F.A.P. RTE.	SECTION	COUNTY	TOTAL SHEETS	SHEET NO.
333	2002-101N	LAKE	75	26
STA.		TO STA.		
FED. ROAD DIST. NO.		ILLINOIS	FED. AID PROJECT	

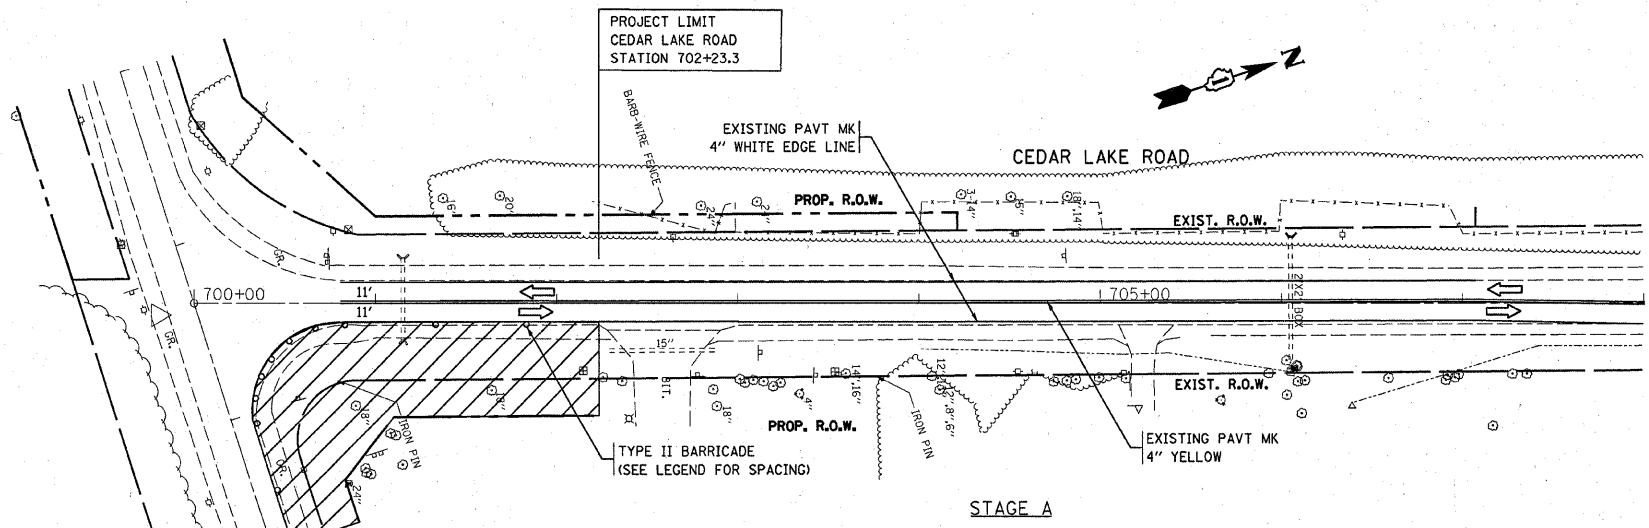

- LEGEND**
- - TYPE II BARRICADE
 - - 50' C-C TANGENTS
 - - 25' C-C LANE SHIFTS & TAPERS
 - - 10' C-C RADII (TYP)
- ▨ - WORK ZONE
- ⇨ - DIRECTION OF TRAFFIC

REVISIONS	
NAME	DATE

ILLINOIS DEPARTMENT OF TRANSPORTATION
SUGGESTED STAGING AND TRAFFIC CONTROL
 (CEDAR LAKE ROAD)
 STAGE A, B, & C

SCALE: VERT. _____
 HORIZ. _____

DATE _____ DRAWN BY _____
 CHECKED BY _____