

*REF-dmk03
*REF-dmk04


CONTRACT NO. 62514

F.A.P. RTE.	SECTION	COUNTY	TOTAL SHEETS	SHEET NO.
333	2002-101N	LAKE	75	40
STA.		TO STA.		
FED. ROAD DIST. NO.		ILLINOIS FED. AID PROJECT		

ILLINOIS ROUTE 120

WILDSRING LANE

PROJECT ENDS
STA. 158+75

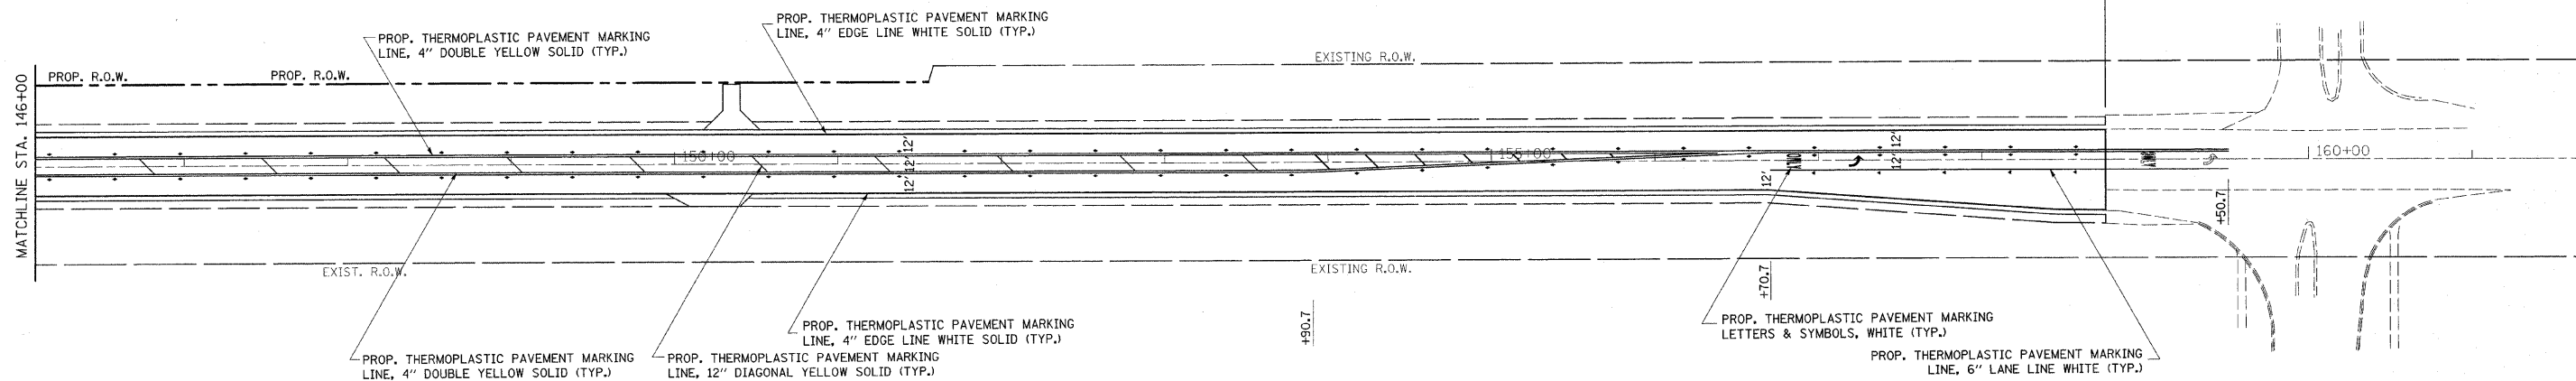

CEDAR LAKE RD.

PROP. THERMOPLASTIC PAVEMENT MARKING
LINE, 24\"/>

PROJECT LIMIT
STA. 702+23.3

PROP. R.O.W.

700+00


705+00

PROP. R.O.W.

PROP. THERMOPLASTIC PAVEMENT MARKING
LINE, 4\"/>

PROP. R.O.W.

PROP. THERMOPLASTIC PAVEMENT MARKING
LINE, 12\"/>

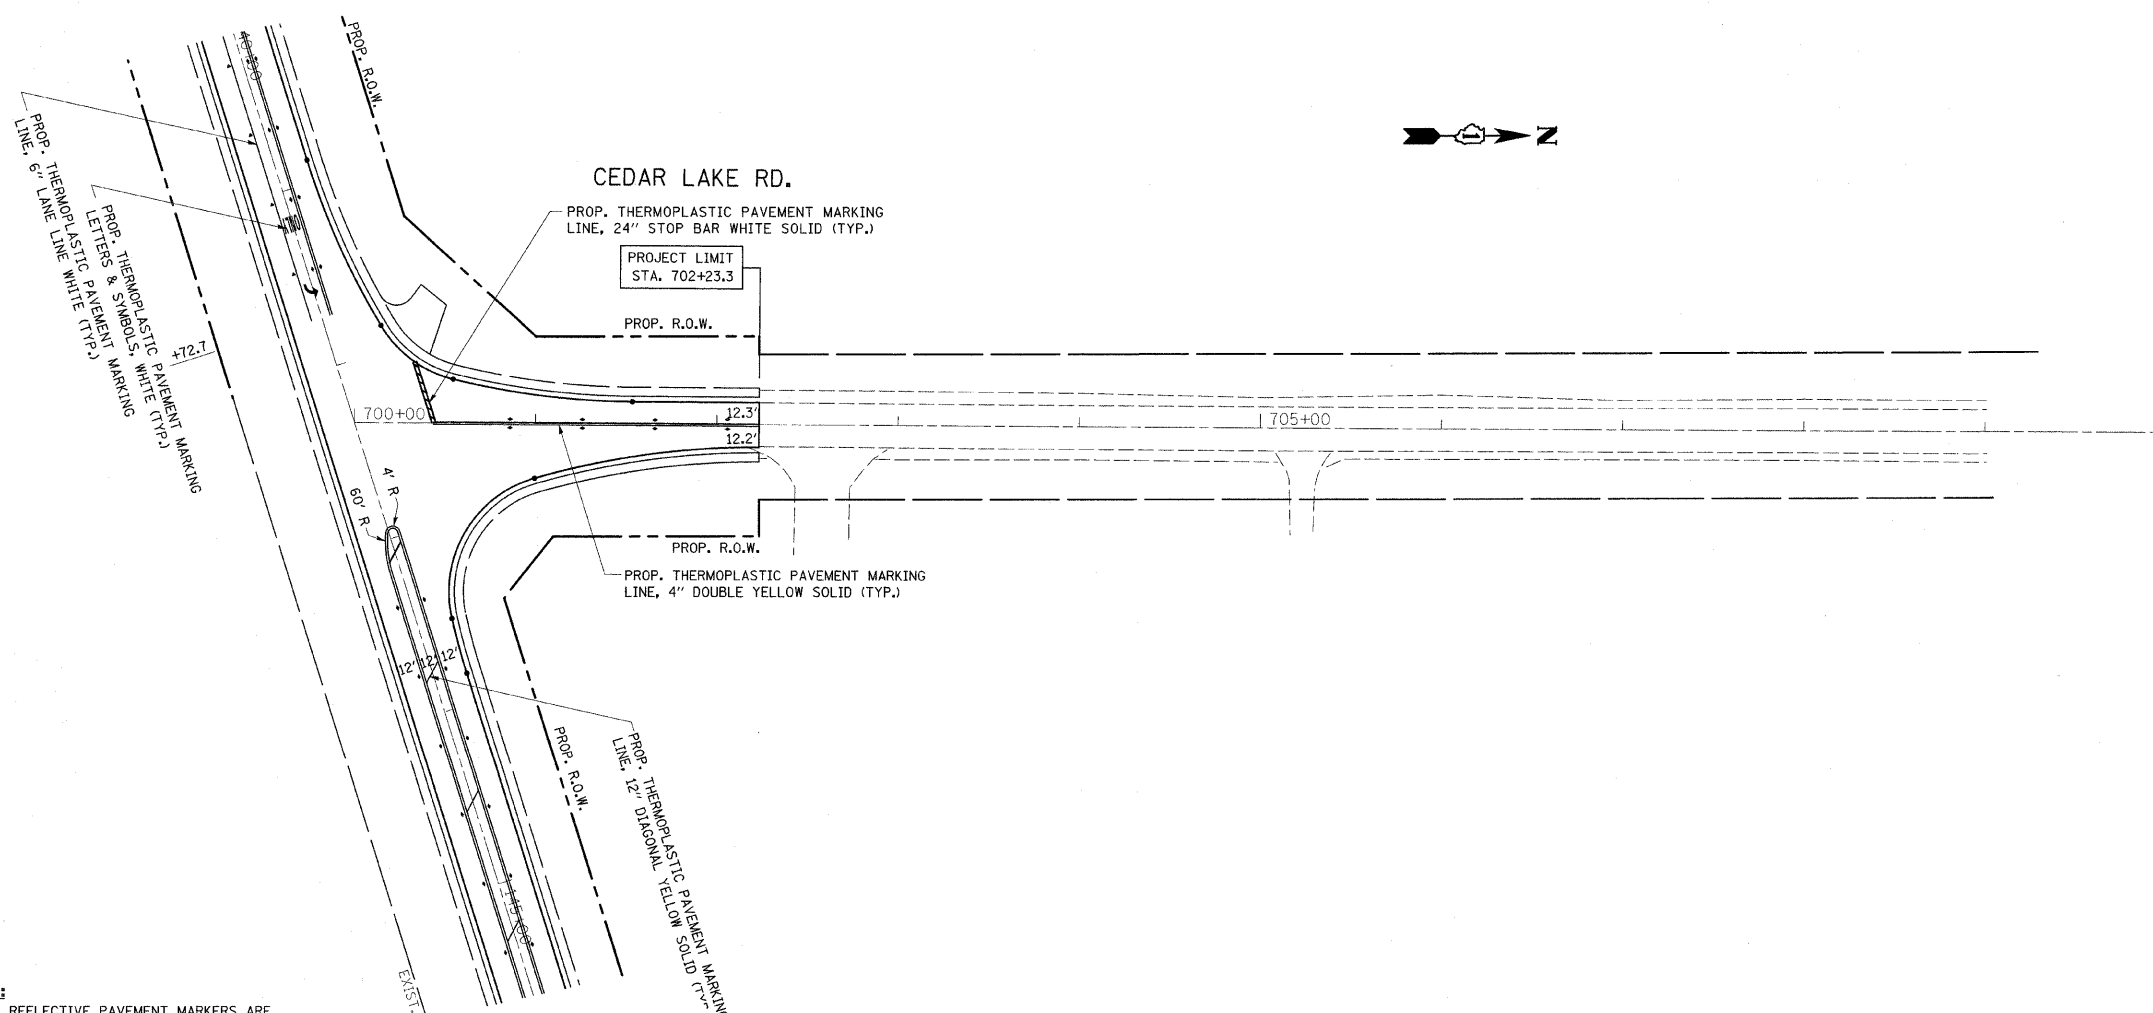

REVISIONS	
NAME	DATE

ILLINOIS DEPARTMENT OF TRANSPORTATION

IL. ROUTE 120
@ CEDAR LAKE RD.
PAVEMENT MARKING PLAN

SCALE: VERT. 1"=50'
HORIZ. DATE 12/17/2008

DRAWN BY
CHECKED BY

NOTE:
RAISED REFLECTIVE PAVEMENT MARKERS ARE
TO BE PLACED THROUGHOUT THE IMPROVEMENT LIMITS.

PLOT DATE = 12/17/2008
FILE NAME = c:\pva\work\pva\DOT\ULTRIC\KID\dms51982\ah-pmk-lb.dgn
PLOT SCALE = 45,8999 / IN.
USER NAME = ultrich