
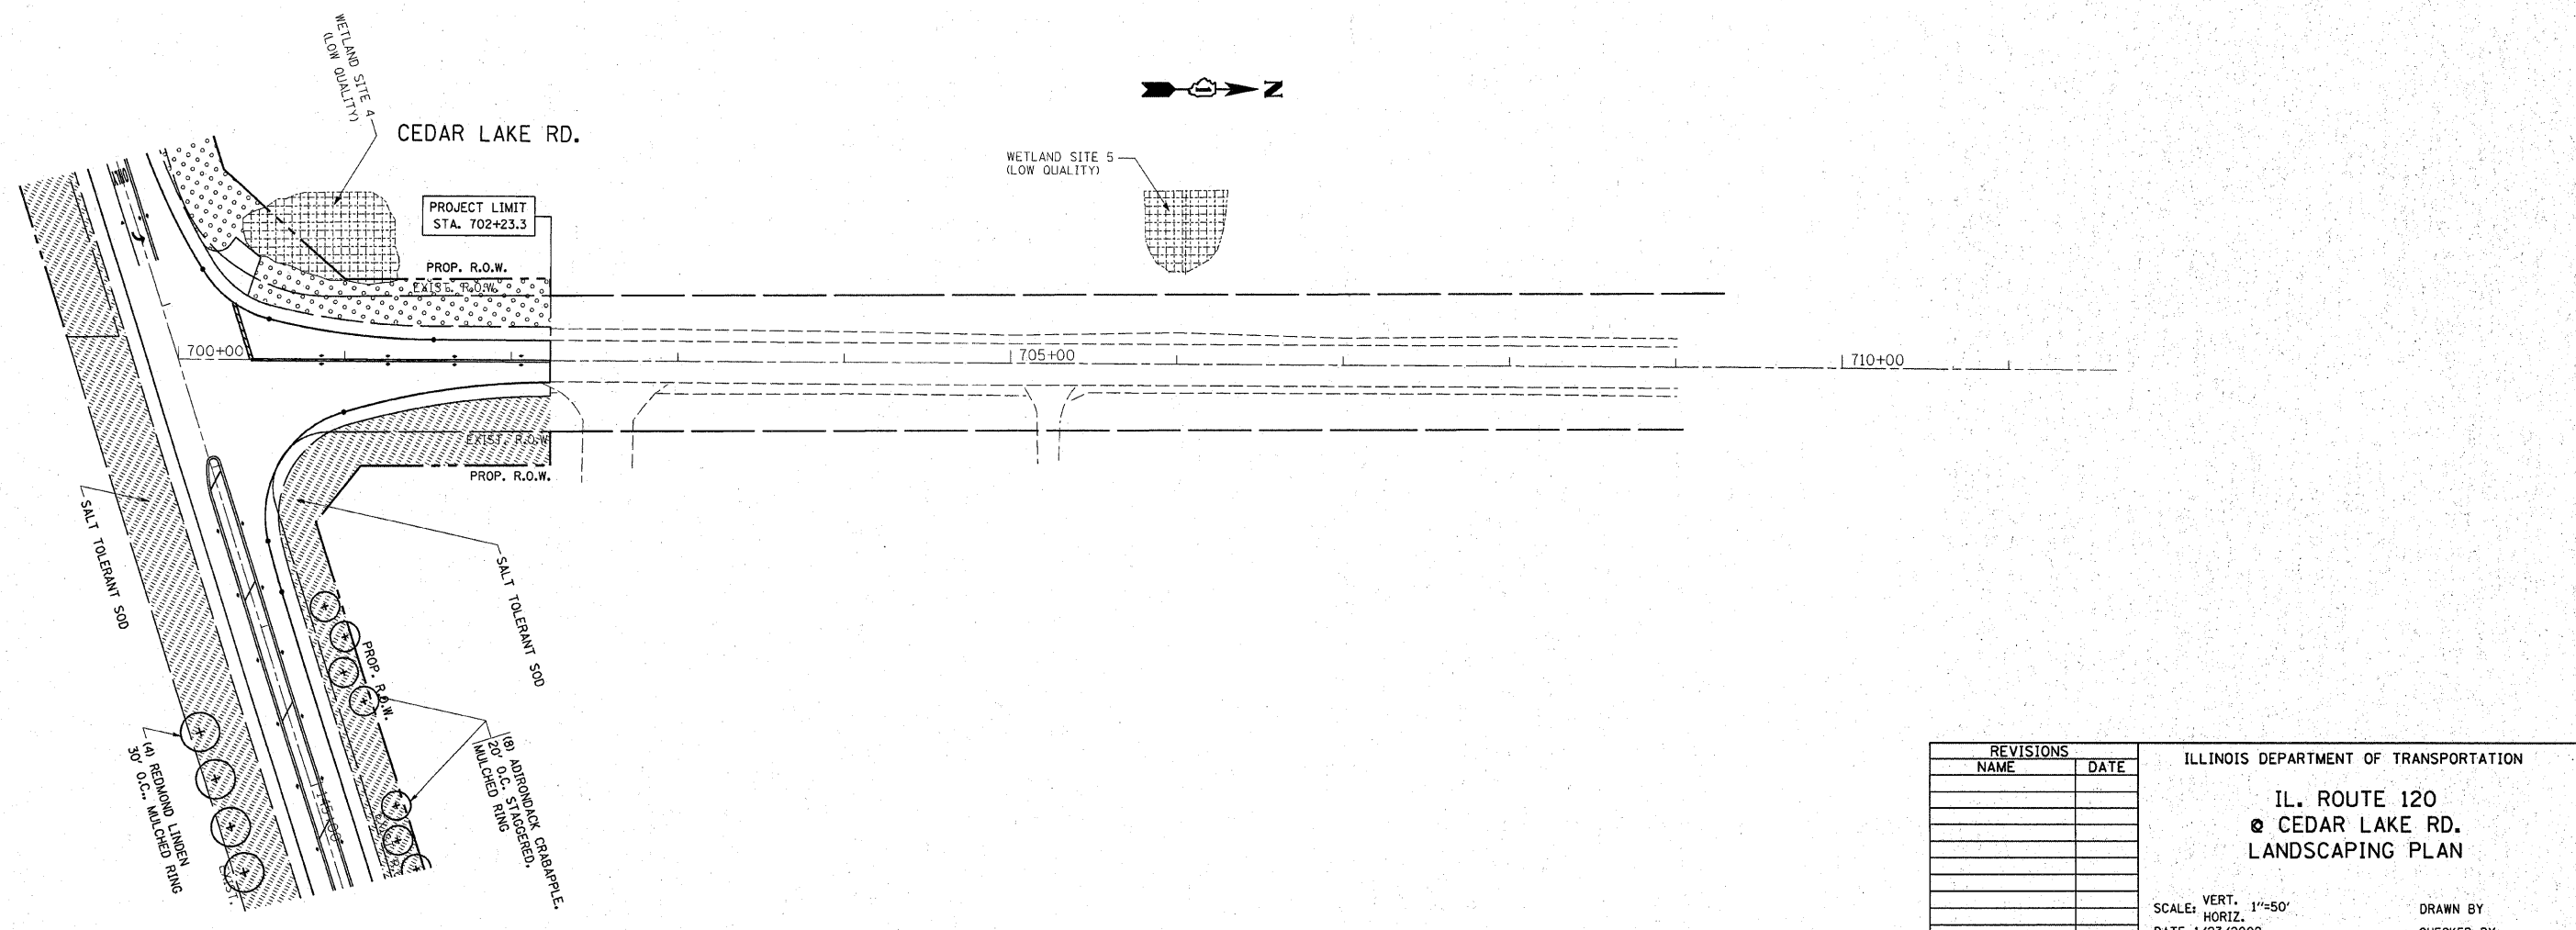


CONTRACT NO. 62514				
F.A.P. RTE.	SECTION	COUNTY	TOTAL SHEETS	SHEET NO.
333	2002-101N	LAKE	75	#2
STA.		TO STA.		
FED. ROAD DIST. NO.		ILLINOIS FED. AID PROJECT		

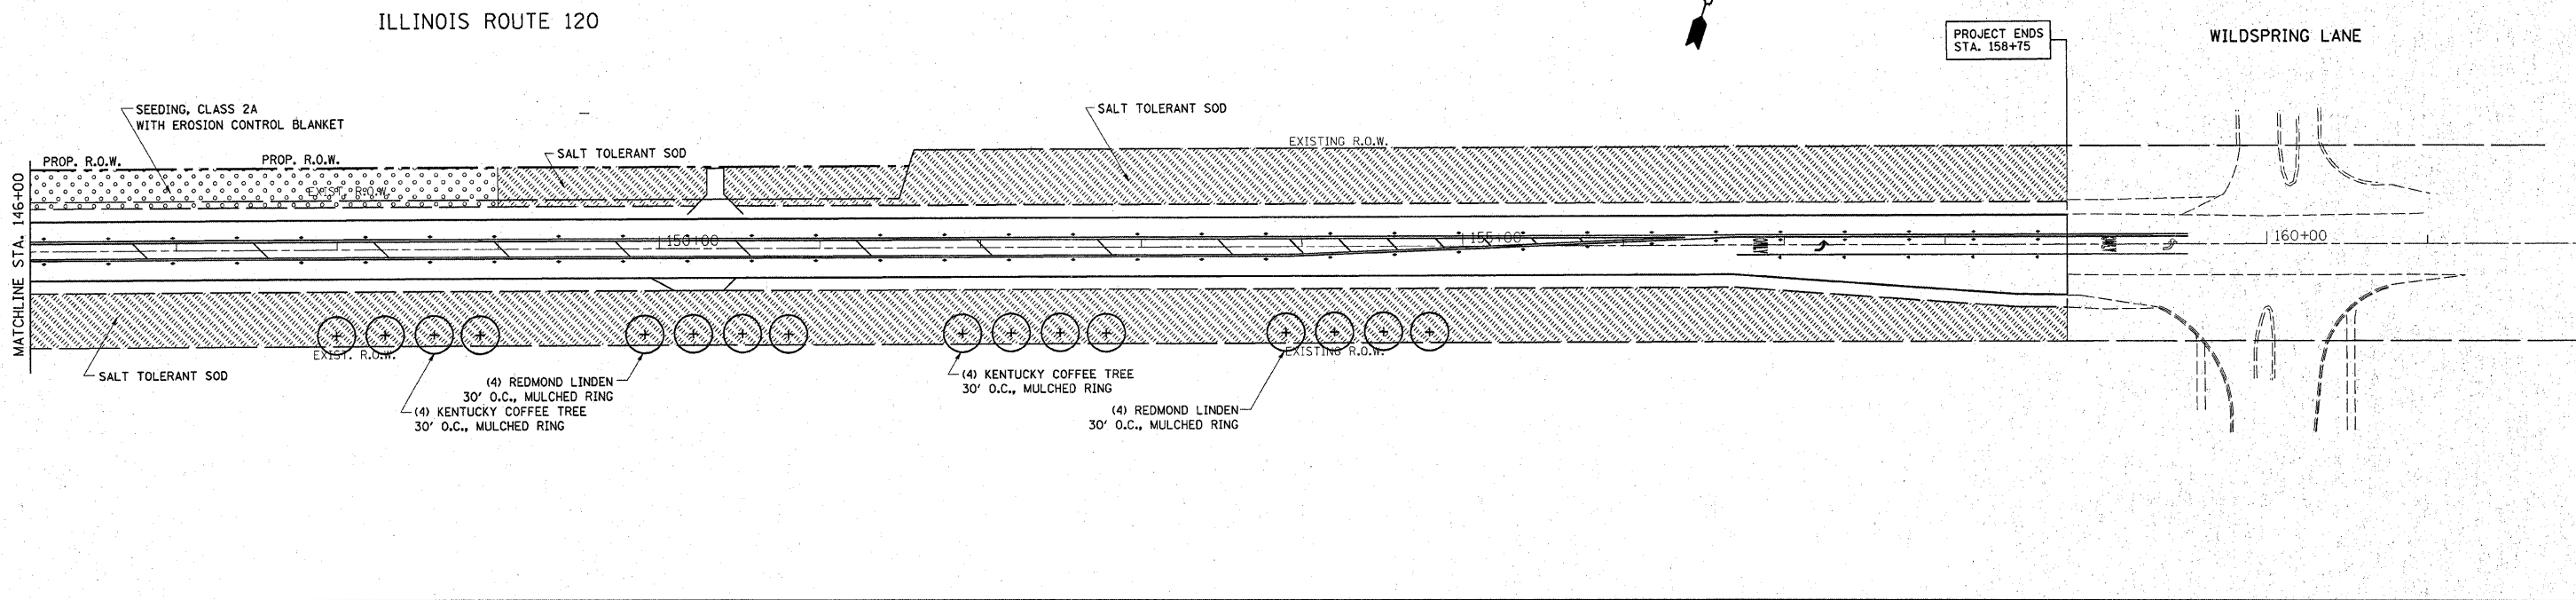

REVISIONS	
NAME	DATE

ILLINOIS DEPARTMENT OF TRANSPORTATION
IL. ROUTE 120
• CEDAR LAKE RD.
LANDSCAPING PLAN

SCALE: VERT. 1"=50'
 SCALE: HORIZ. 1"=50'
 DATE 1/23/2009

DRAWN BY
 CHECKED BY

PLOT DATE = 1/23/2009
 FILE NAME = c:\p\scor\A\PM1001\VID\JA.dwg\3562\F1
 PLOT SCALE = 49,9999 / IN.
 USER NAME = mndjg