


SUMMARY OF QUANTITIES

ITEM	DESCRIPTION	UNIT	QUANTITY
* -	Post Mounted Flashing Beacon - Solar Powered Installation	EACH	1


* INCLUDES COST TO MAINTAIN TEMP. FLASHER AND REMOVAL OF EXIST. WITH COST FOR PERMANENT SOLAR POWERED FLASHER INSTALLATION.

CONTRACT NO.			
F.A. R.T.E.	SECTION	COUNTY	TOTAL SHEETS
333	2002-101N	LAKE	75
STA.	TO STA.		
FED. ROAD DIST. NO.	ILLINOIS	FED. AID PROJECT	



CONTRACTOR SHALL REMOVE THE EXISTING FLASHER AND POST. COST OF REMOVAL IS INCIDENTAL TO COST OF TEMP. SOLAR FLASHER.

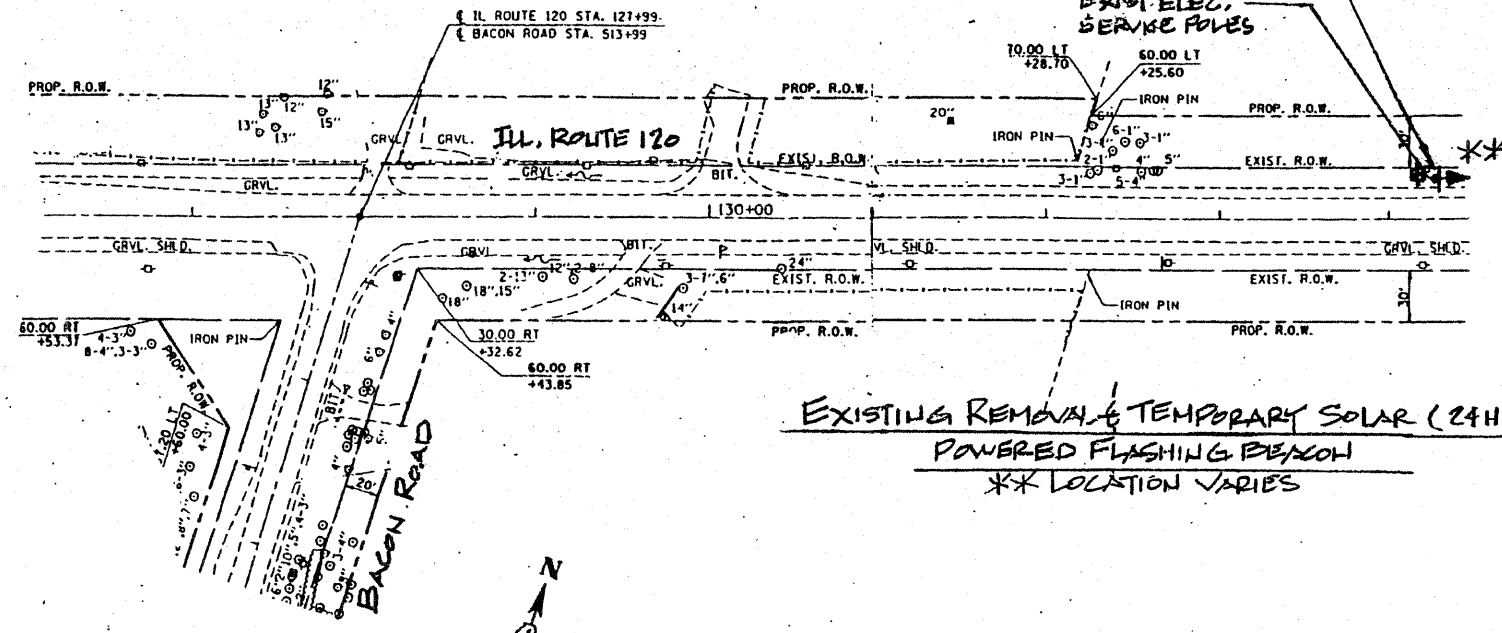

EXISTING REMOVAL & TEMPORARY SOLAR (24HR) POWERED FLASHING BEACON
** LOCATION VARIES

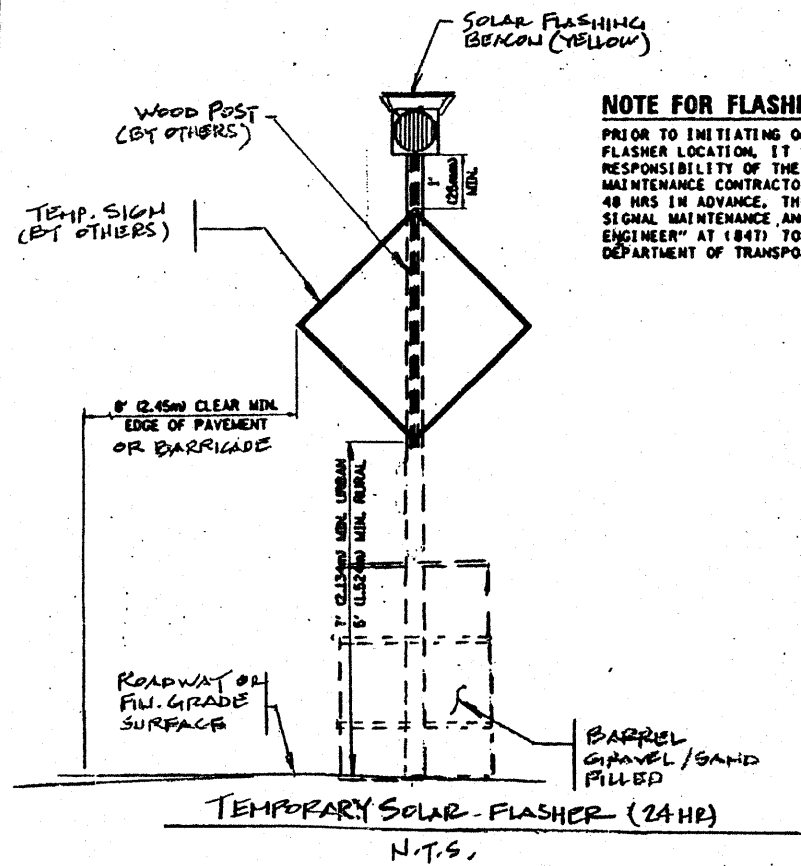

NOTE FOR FLASHER
PRIOR TO INITIATING OPERATION OF ANY FLASHER LOCATION, IT SHALL BE THE RESPONSIBILITY OF THE "ELECTRICAL MAINTENANCE CONTRACTOR" TO CONTACT, 48 HRS IN ADVANCE, THE "AREA TRAFFIC SIGNAL MAINTENANCE AND OPERATION ENGINEER" AT (847) 705-4139, ILLINOIS DEPARTMENT OF TRANSPORTATION.

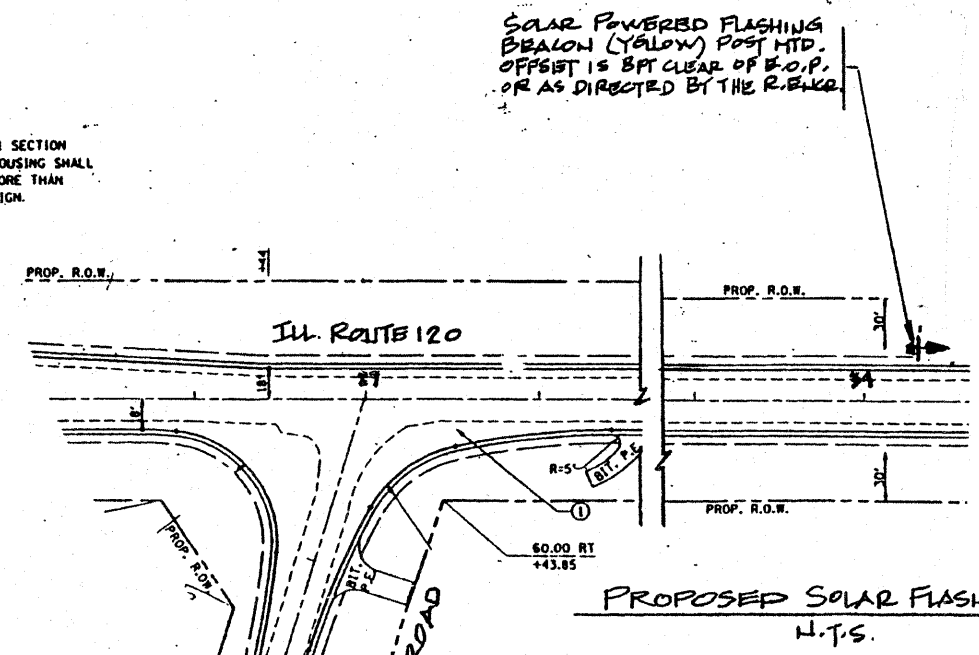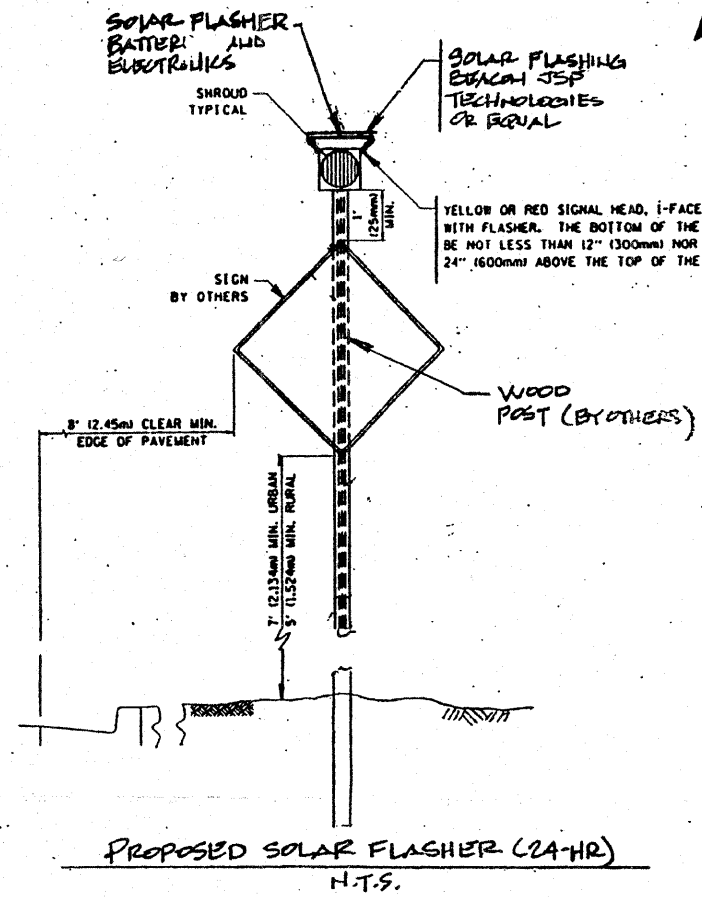

REVISIONS		ILLINOIS DEPARTMENT OF TRANSPORTATION
NAME	DATE	
		TEMPORARY & PROPOSED FLASHER ILL. ROUTE 120 AT BACON ROAD SCALE: VERT. 1"=10' HORIZ. 1"=40' DATE: AUG. 2006 DRAWN BY: J.B. CHECKED BY: D.P.