


PLOT DATE = 12/22/2008  
 PLOT SCALE = 1/4" = 100'  
 USER NAME = mndjjs

ORIGINAL SURVEYED BY DATE  
 SHEET PLOTTED  
 NOTE BOOK NO.  
 AREAS CHECKED

FINAL SURVEYED BY DATE  
 SHEET PLOTTED  
 NOTE BOOK NO.  
 AREAS CHECKED

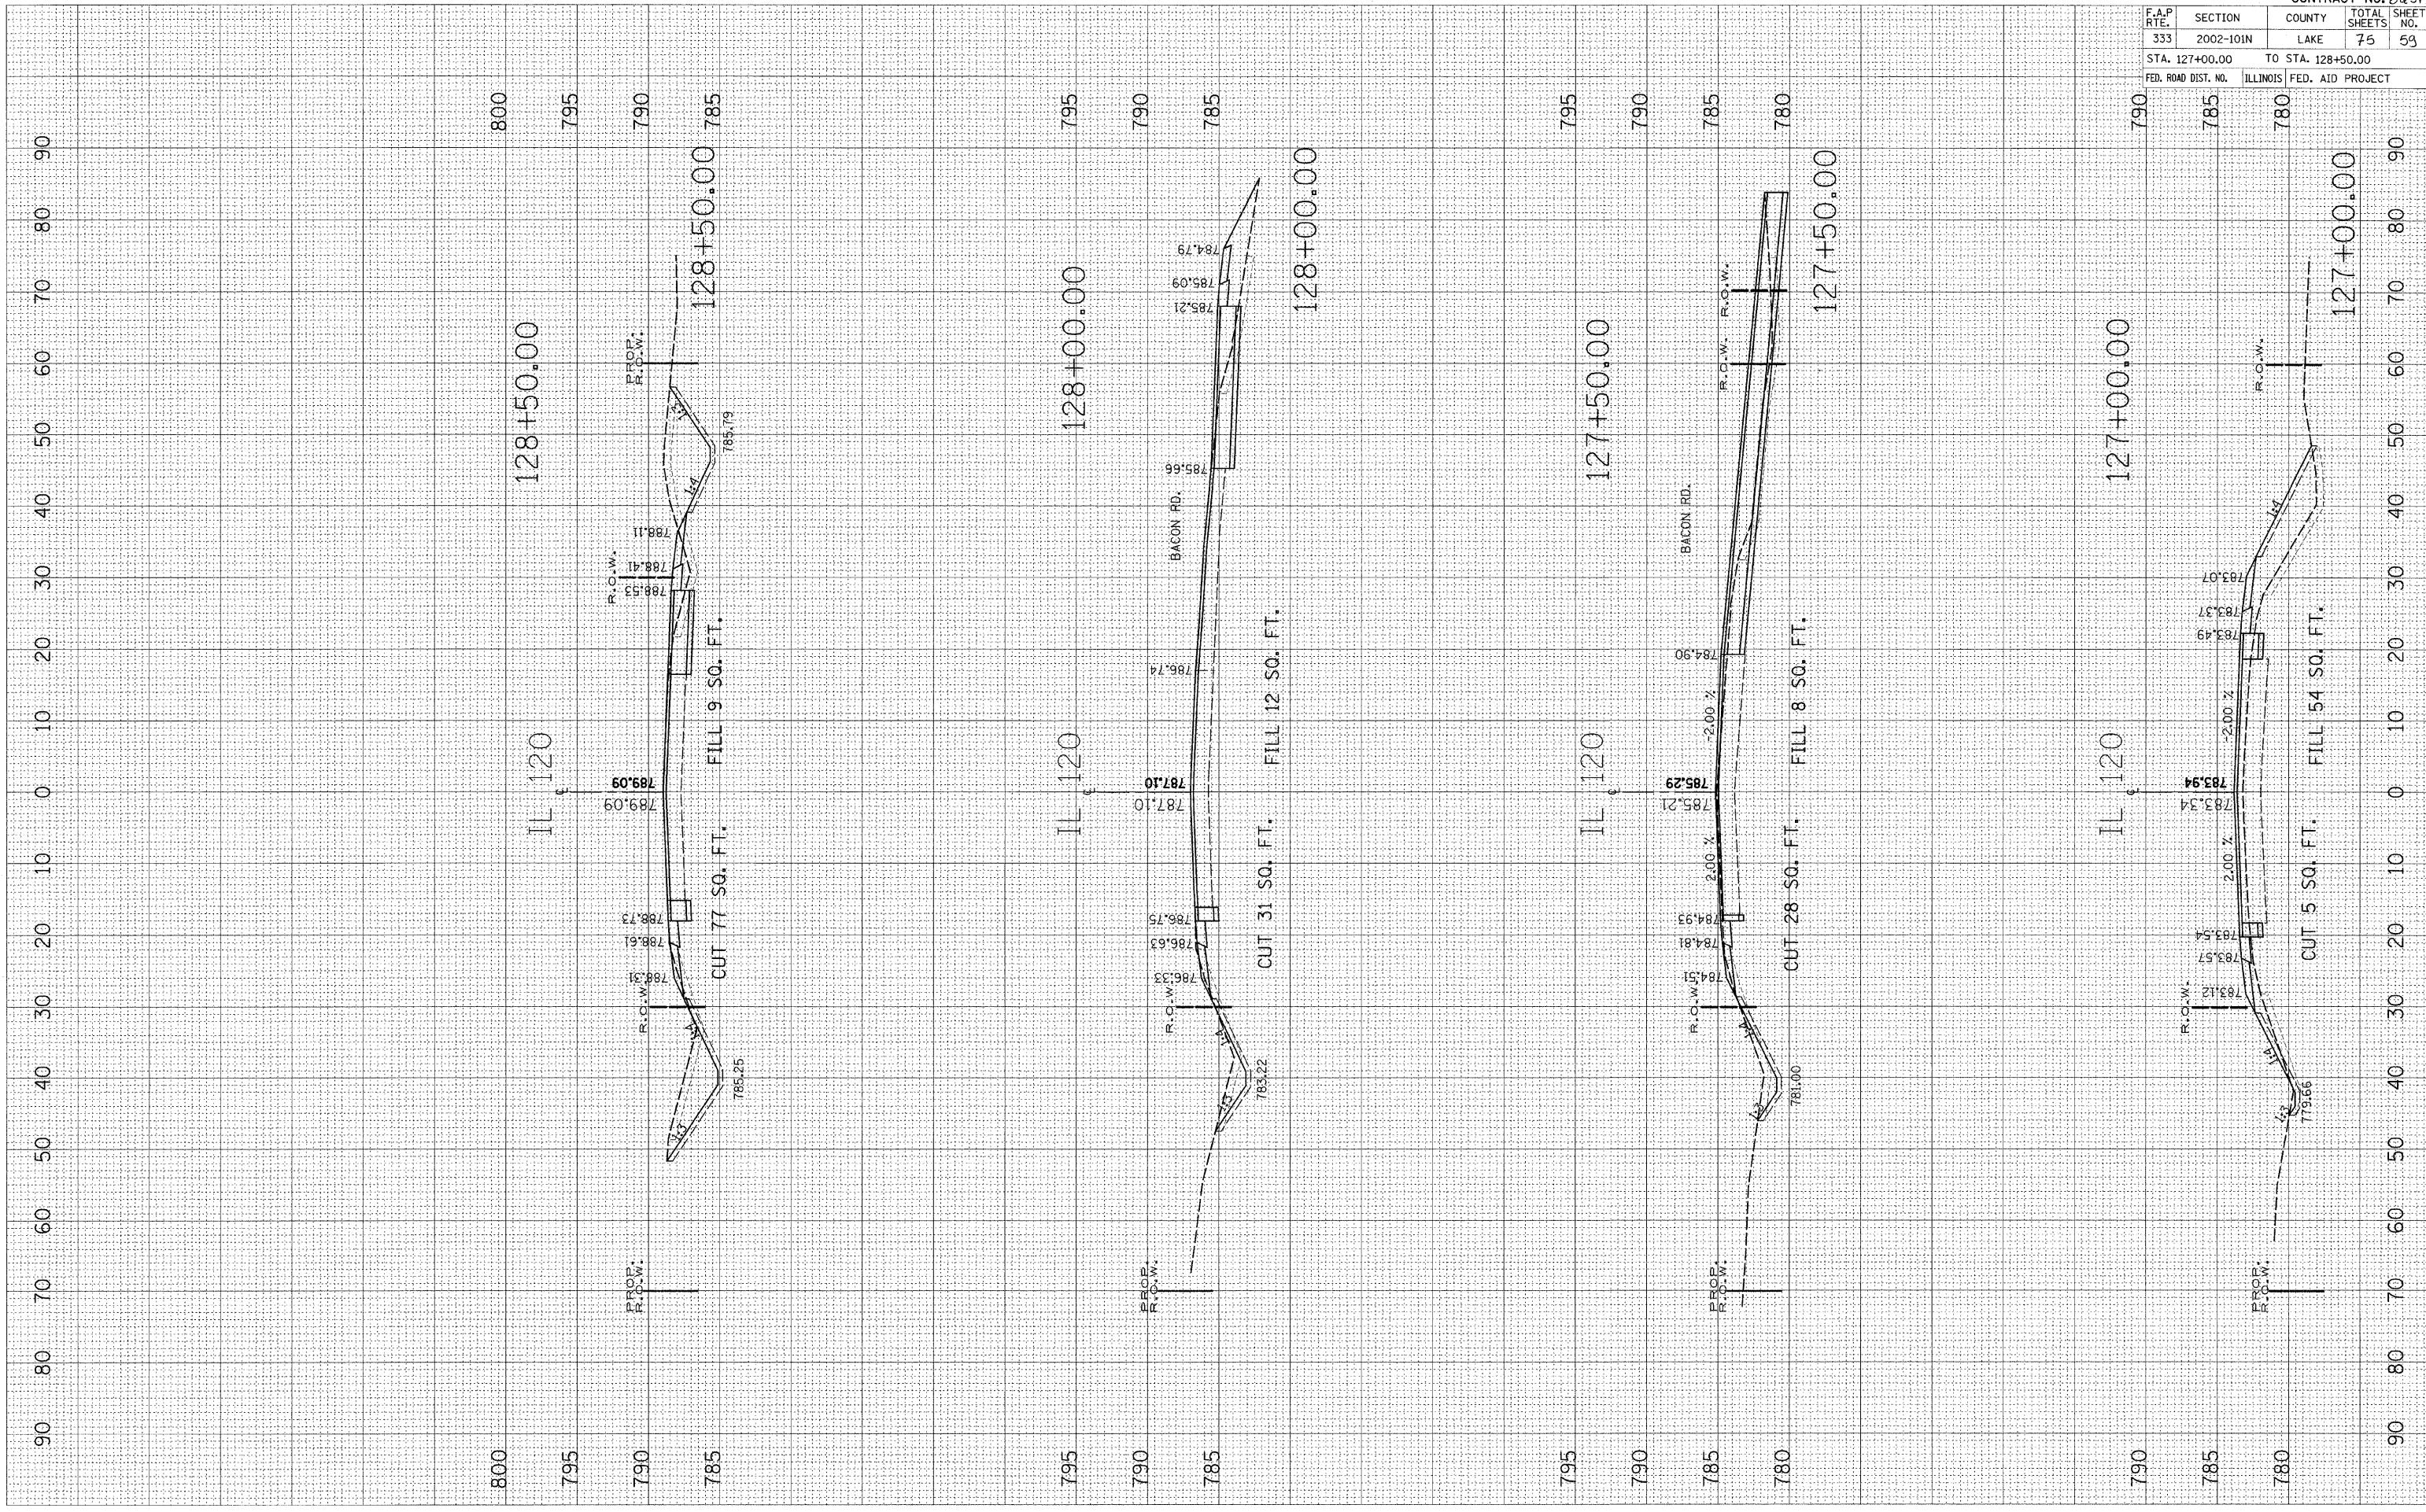

F.A.P. RTE.	SECTION	COUNTY	TOTAL SHEETS	SHEET NO.
333	2002-101N	LAKE	75	59
STA. 127+00.00		TO STA. 128+50.00		
FED. ROAD DIST. NO.		ILLINOIS	FED. AID PROJECT	

CONTRACT NO. 62514