


PLOT DATE = 12/22/2008  
 FILE NAME = c:\pwwork\p\10001\WDYJA\dm936\sta 129.dwg  
 USER NAME = mdsjg / IN

ORIGINAL SURVEYED BY DATE  
 SURVEYED BY DATE  
 PLOTTED BY DATE  
 NO. AREAS CHECKED

FINAL SURVEYED BY DATE  
 SURVEYED BY DATE  
 PLOTTED BY DATE  
 NO. AREAS CHECKED

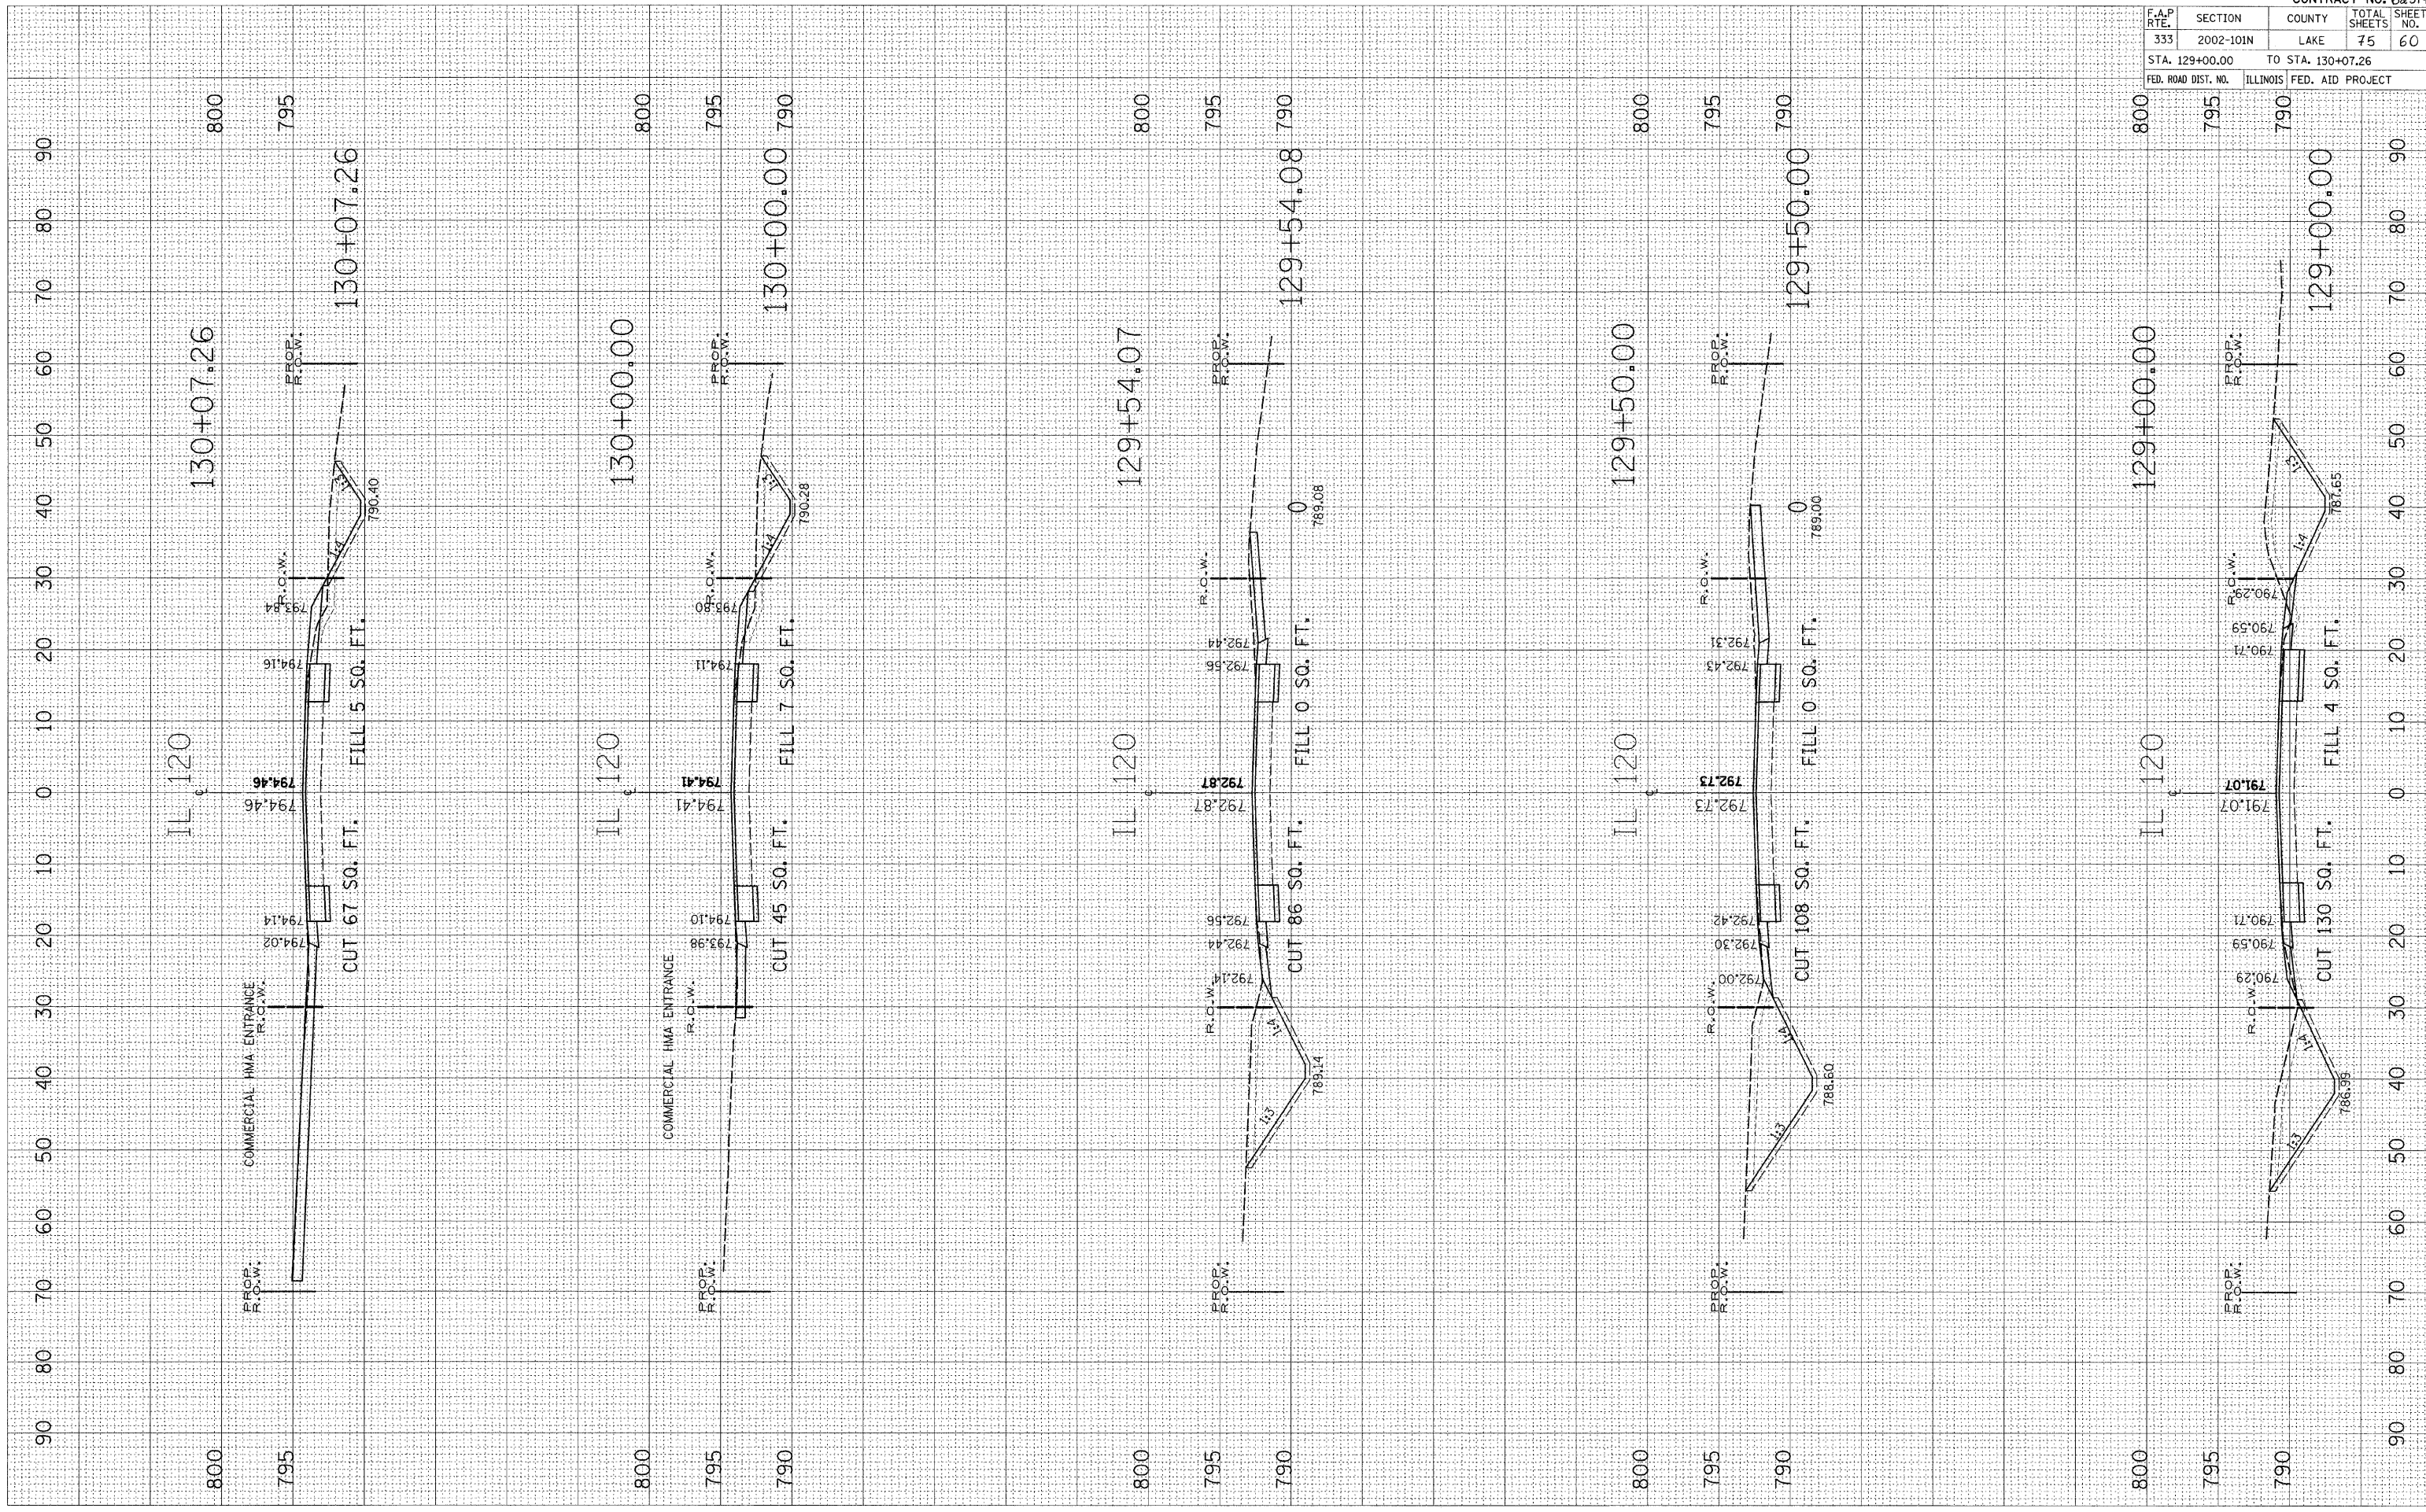

F.A.P. RTE.	SECTION	COUNTY	TOTAL SHEETS	SHEET NO.
333	2002-101N	LAKE	75	60
STA. 129+00.00		TO STA. 130+07.26		
FED. ROAD DIST. NO.	ILLINOIS	FED. AID PROJECT		

CONTRACT NO. 62514