


PLOT DATE = 12/22/2008
 FILE NAME = c:\pwwork\pwwork\p11001\VDIV\A...
 USER NAME = mjaup

ORIGINAL SURVEY	SURVEY PLOTTED	BY	DATE
NO.	NO.		

FINAL SURVEY	SURVEY PLOTTED	BY	DATE
NO.	NO.		

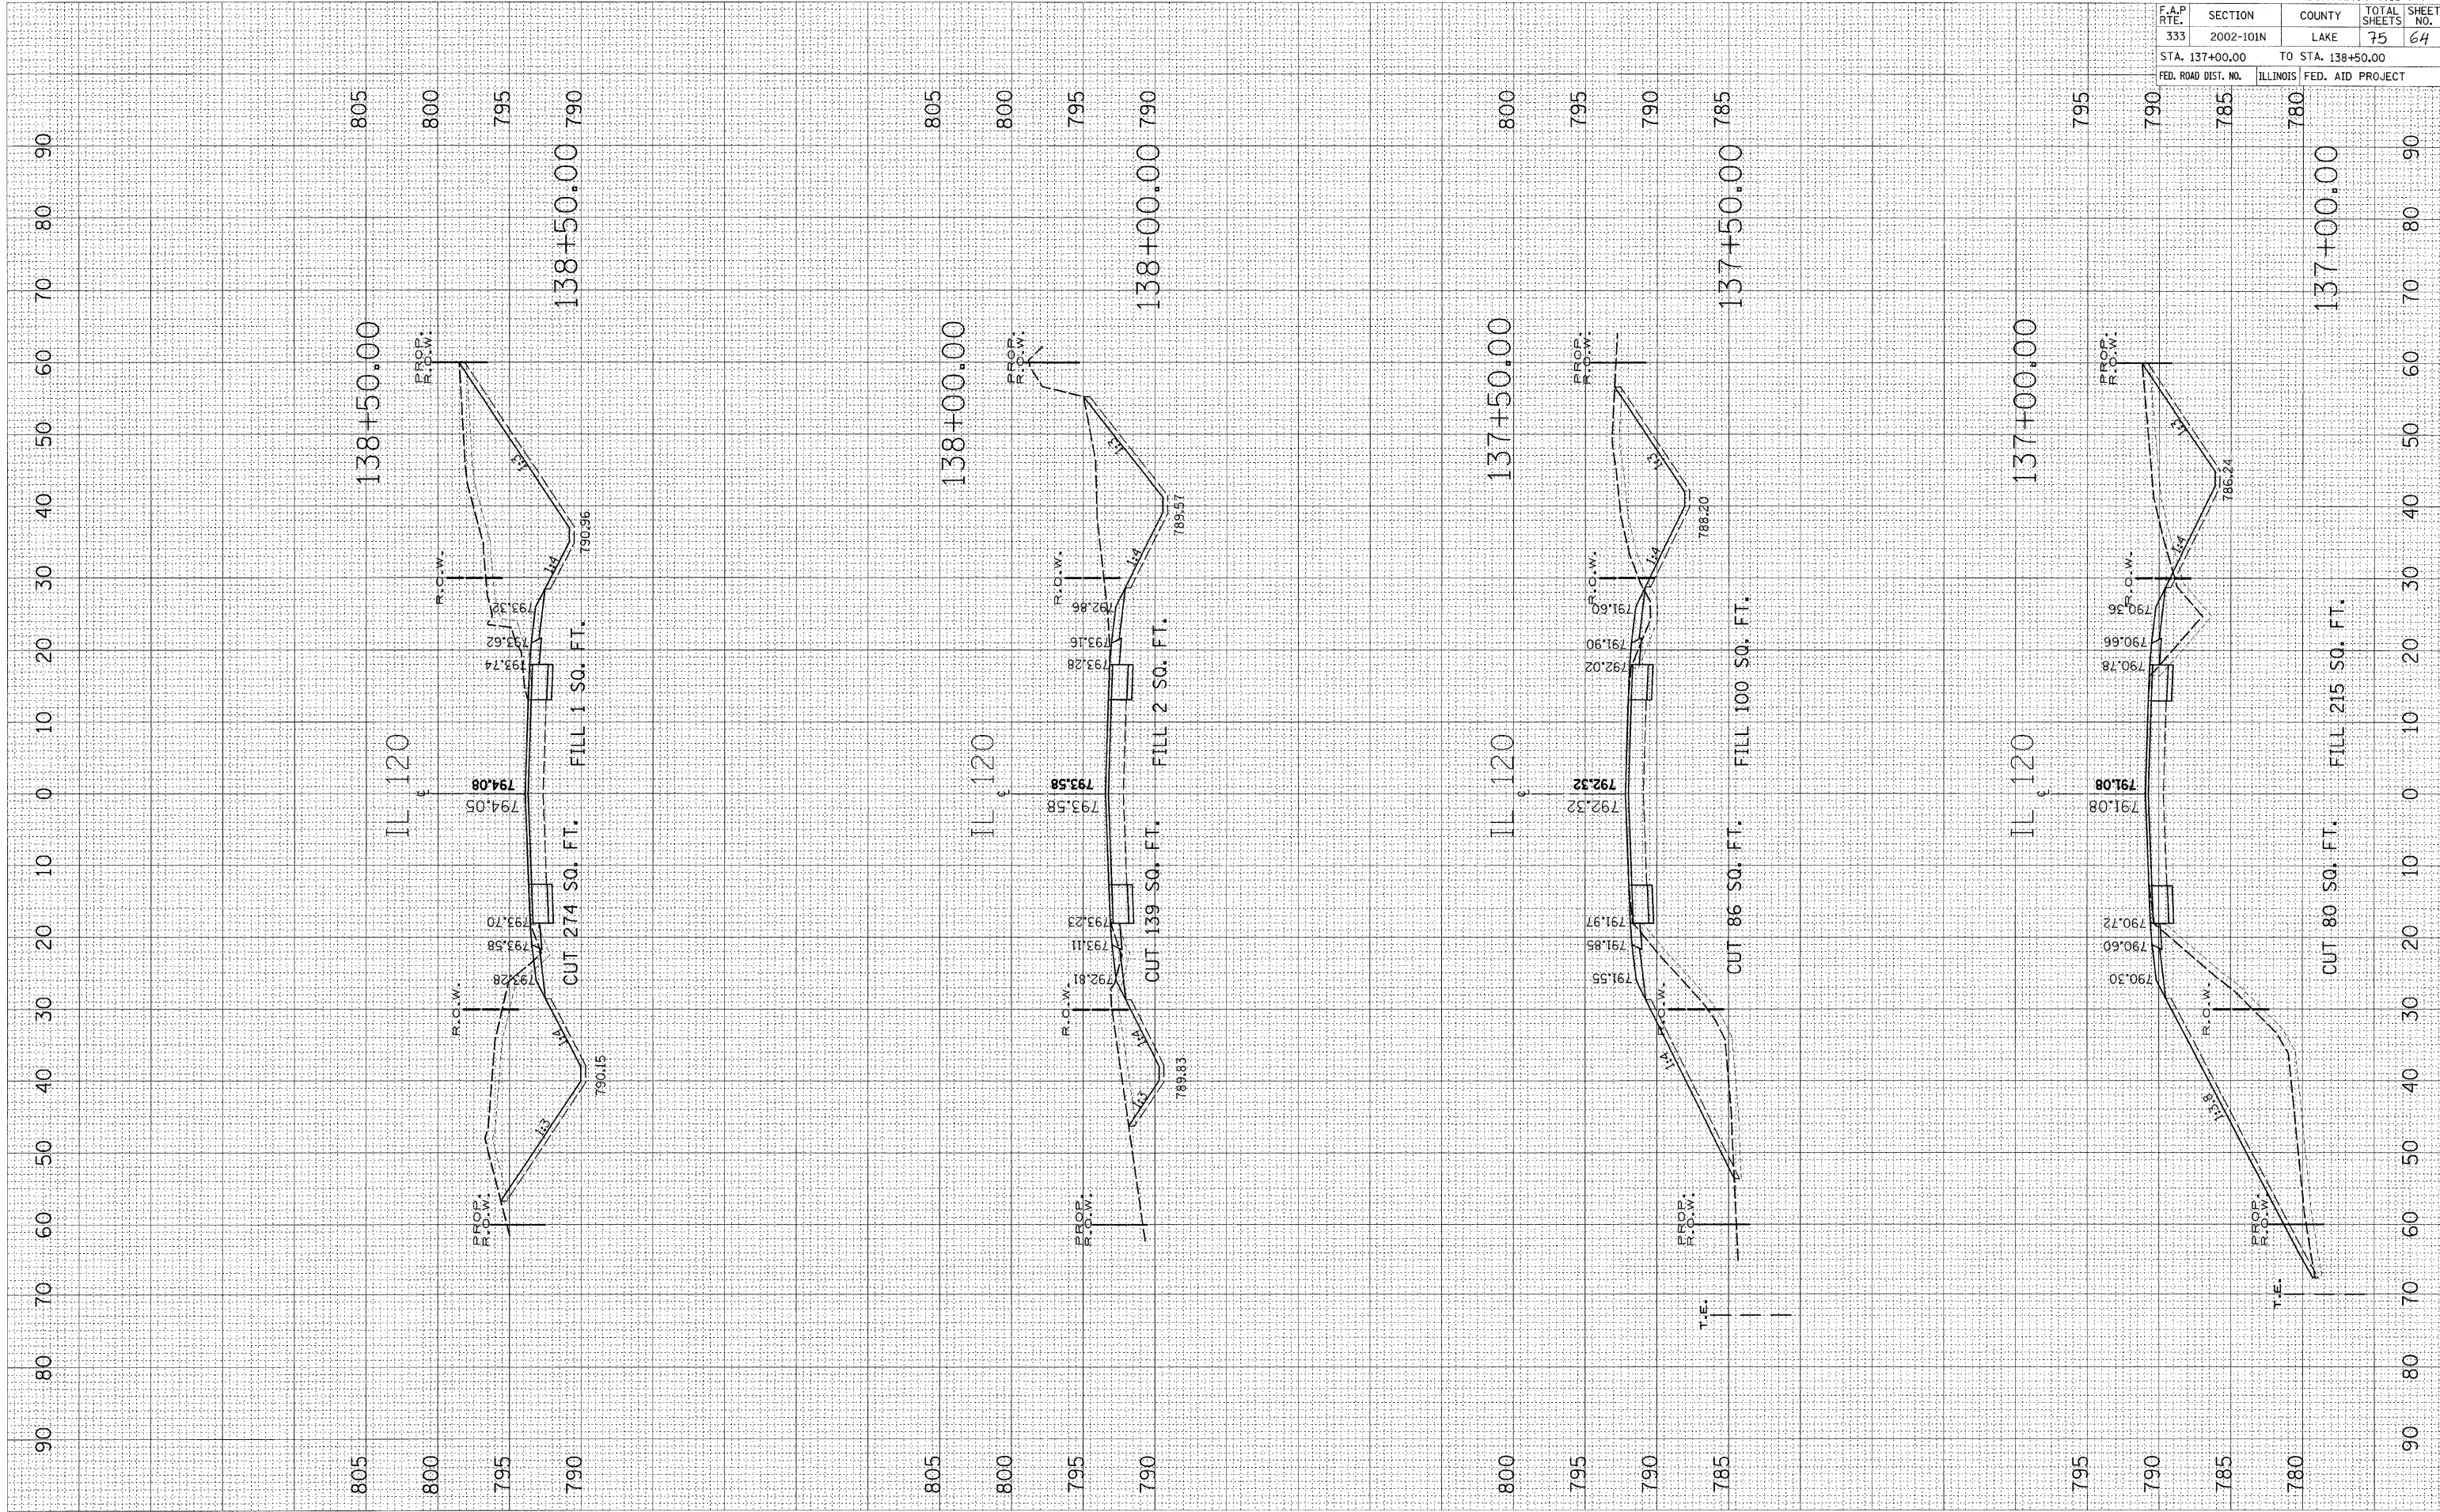

F.A.P. RTE.	SECTION	COUNTY	TOTAL SHEETS	SHEET NO.
333	2002-101N	LAKE	75	64
STA. 137+00.00		TO STA. 138+50.00		
FED. ROAD DIST. NO.		ILLINOIS FED. AID PROJECT		

CONTRACT NO. 62514