


PLOT DATE = 12/22/2008  
 FILE NAME = c:\pwwork\p\mddot\mdd\jca\dmr\154\154.dwg  
 PLOT SCALE = 1"=40'  
 USER NAME = mddjca

ORIGINAL SURVEYED BY DATE  
 SURVEY PLOTTED  
 NO. NO. AREAS CHECKED

FINAL SURVEYED BY DATE  
 SURVEY PLOTTED  
 NO. NO. AREAS CHECKED

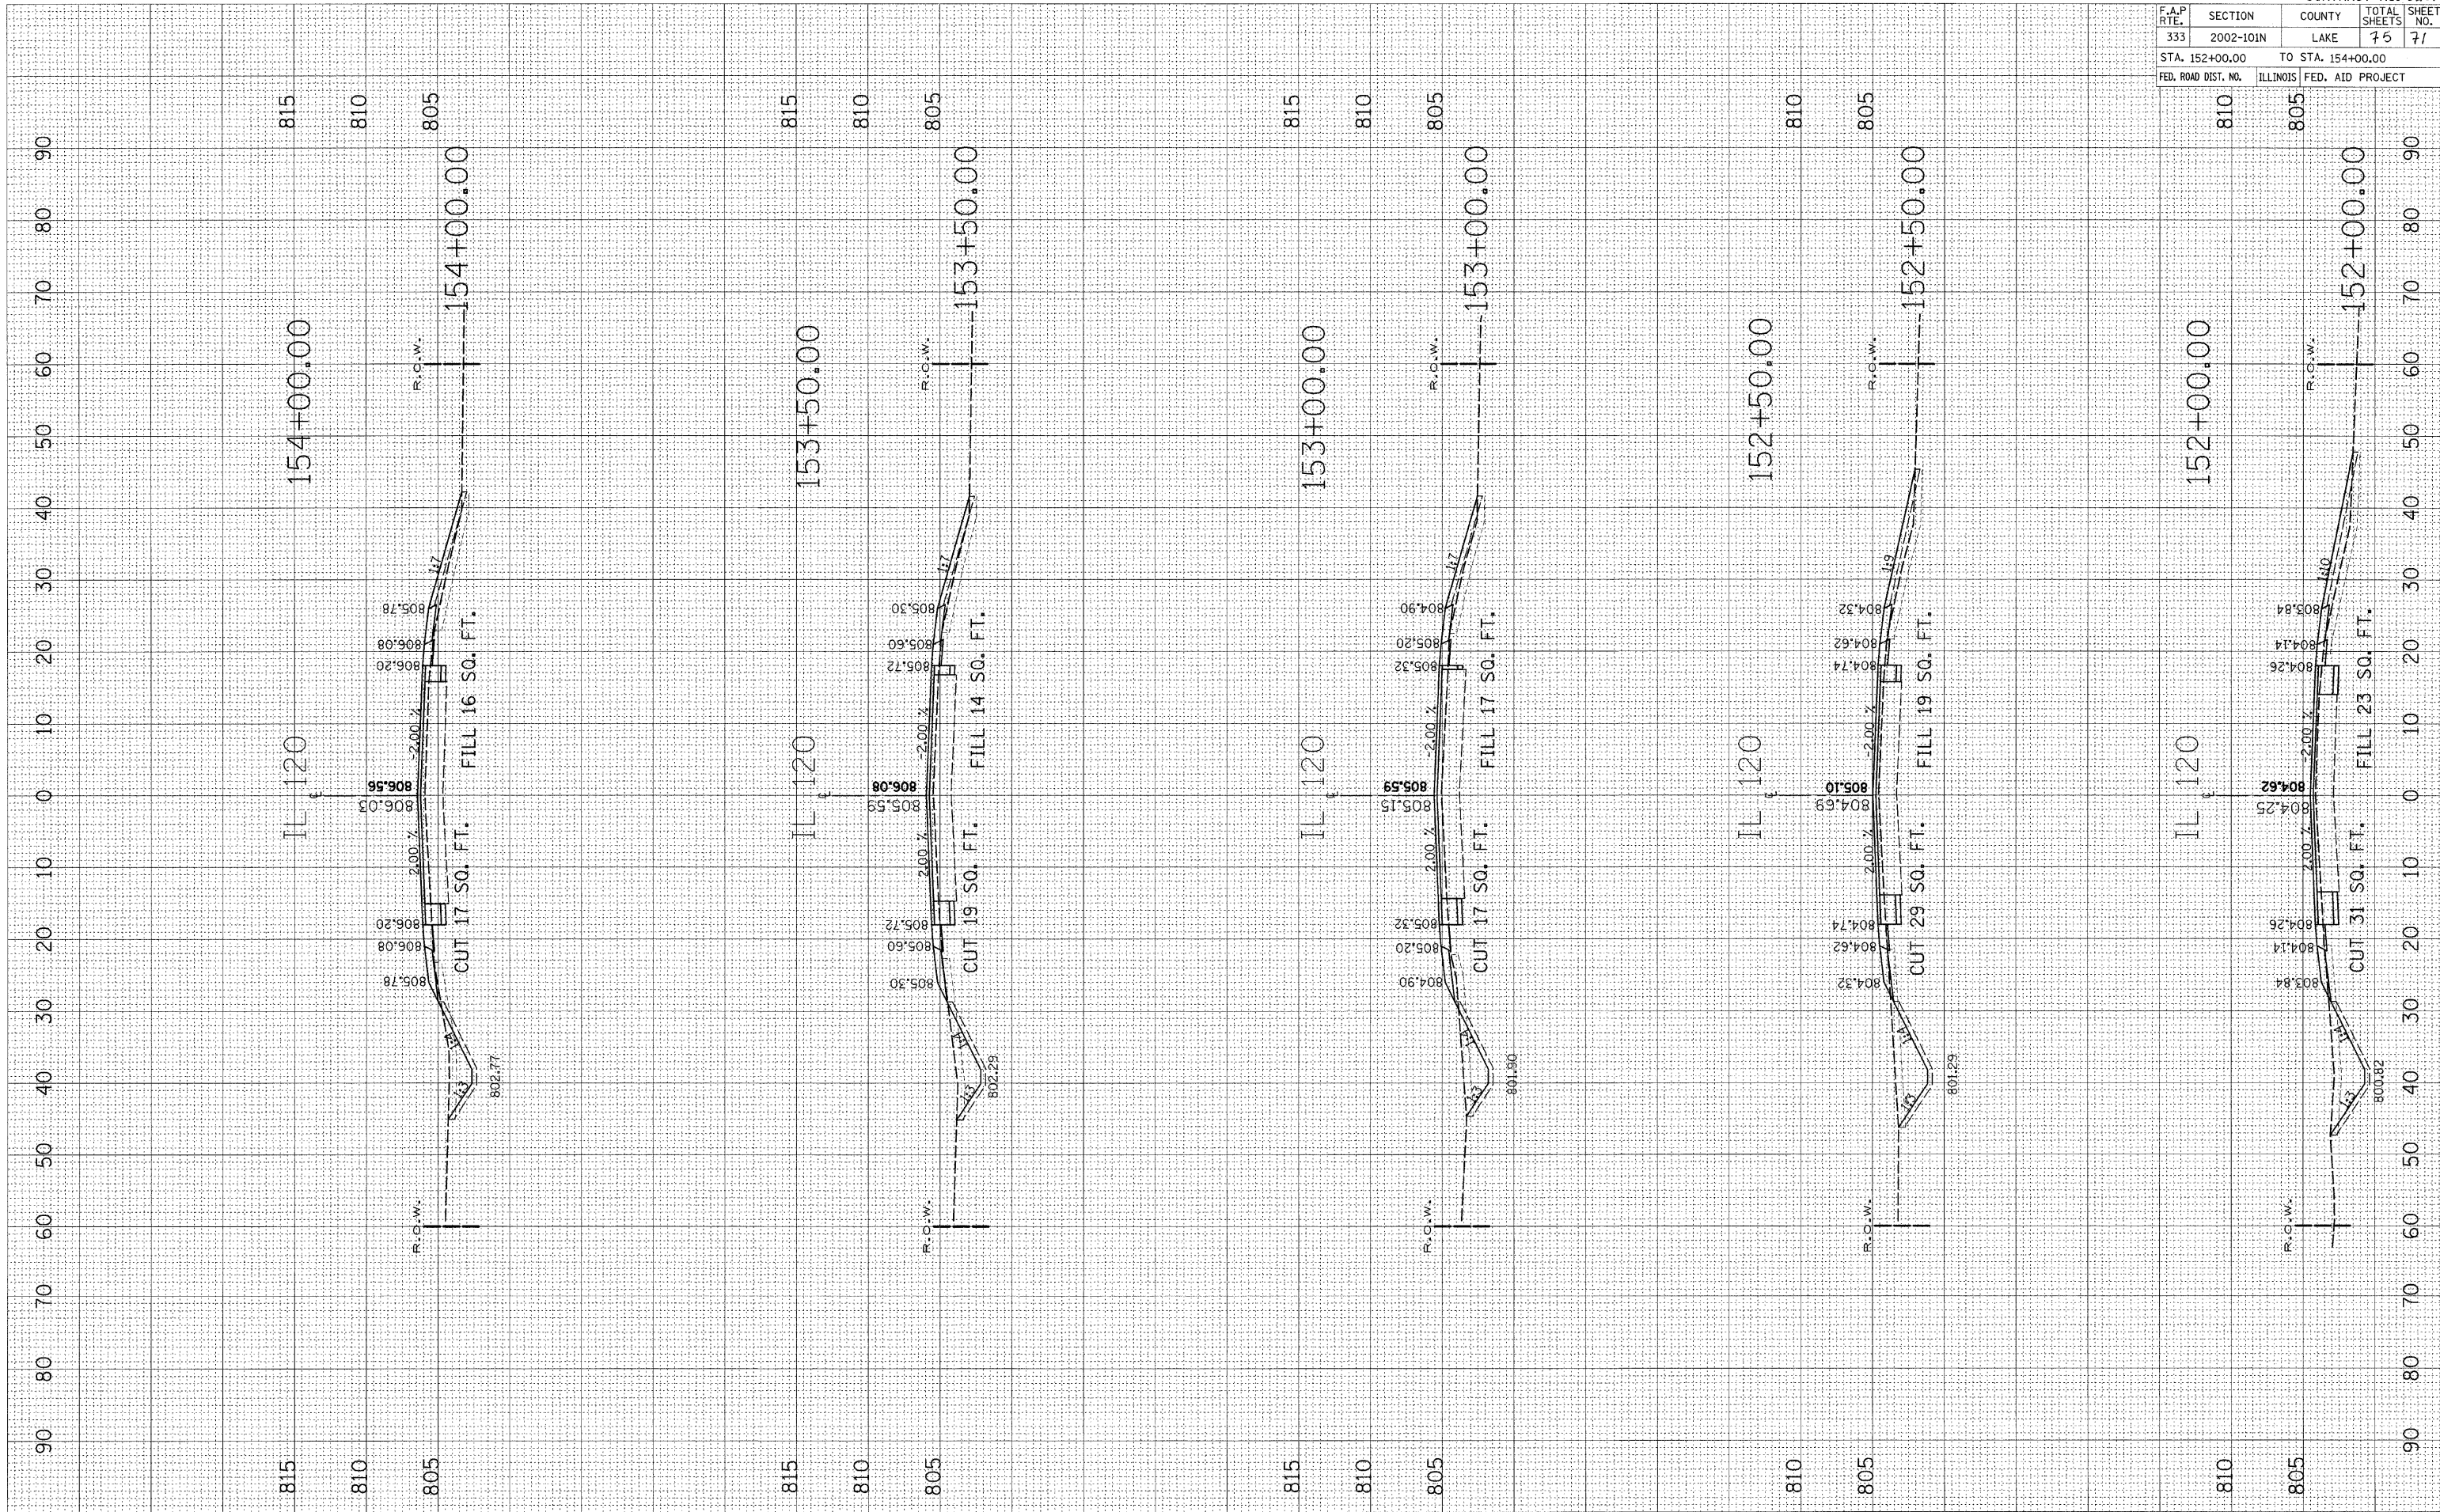

F.A.P. RTE.	SECTION	COUNTY	TOTAL SHEETS	SHEET NO.
333	2002-101N	LAKE	75	71
STA. 152+00.00		TO STA. 154+00.00		
FED. ROAD DIST. NO.		ILLINOIS	FED. AID PROJECT	

CONTRACT NO. 62514