


PLOT DATE = 12/22/2008  
 FILE NAME = c:\pwworkspace\pwwork\midway\midway.dwg  
 USER NAME = jay

ORIGINAL SURVEY SURVEYED  
 SURVEY PLOTTED  
 DATE

FINAL SURVEY SURVEYED  
 SURVEY PLOTTED  
 DATE

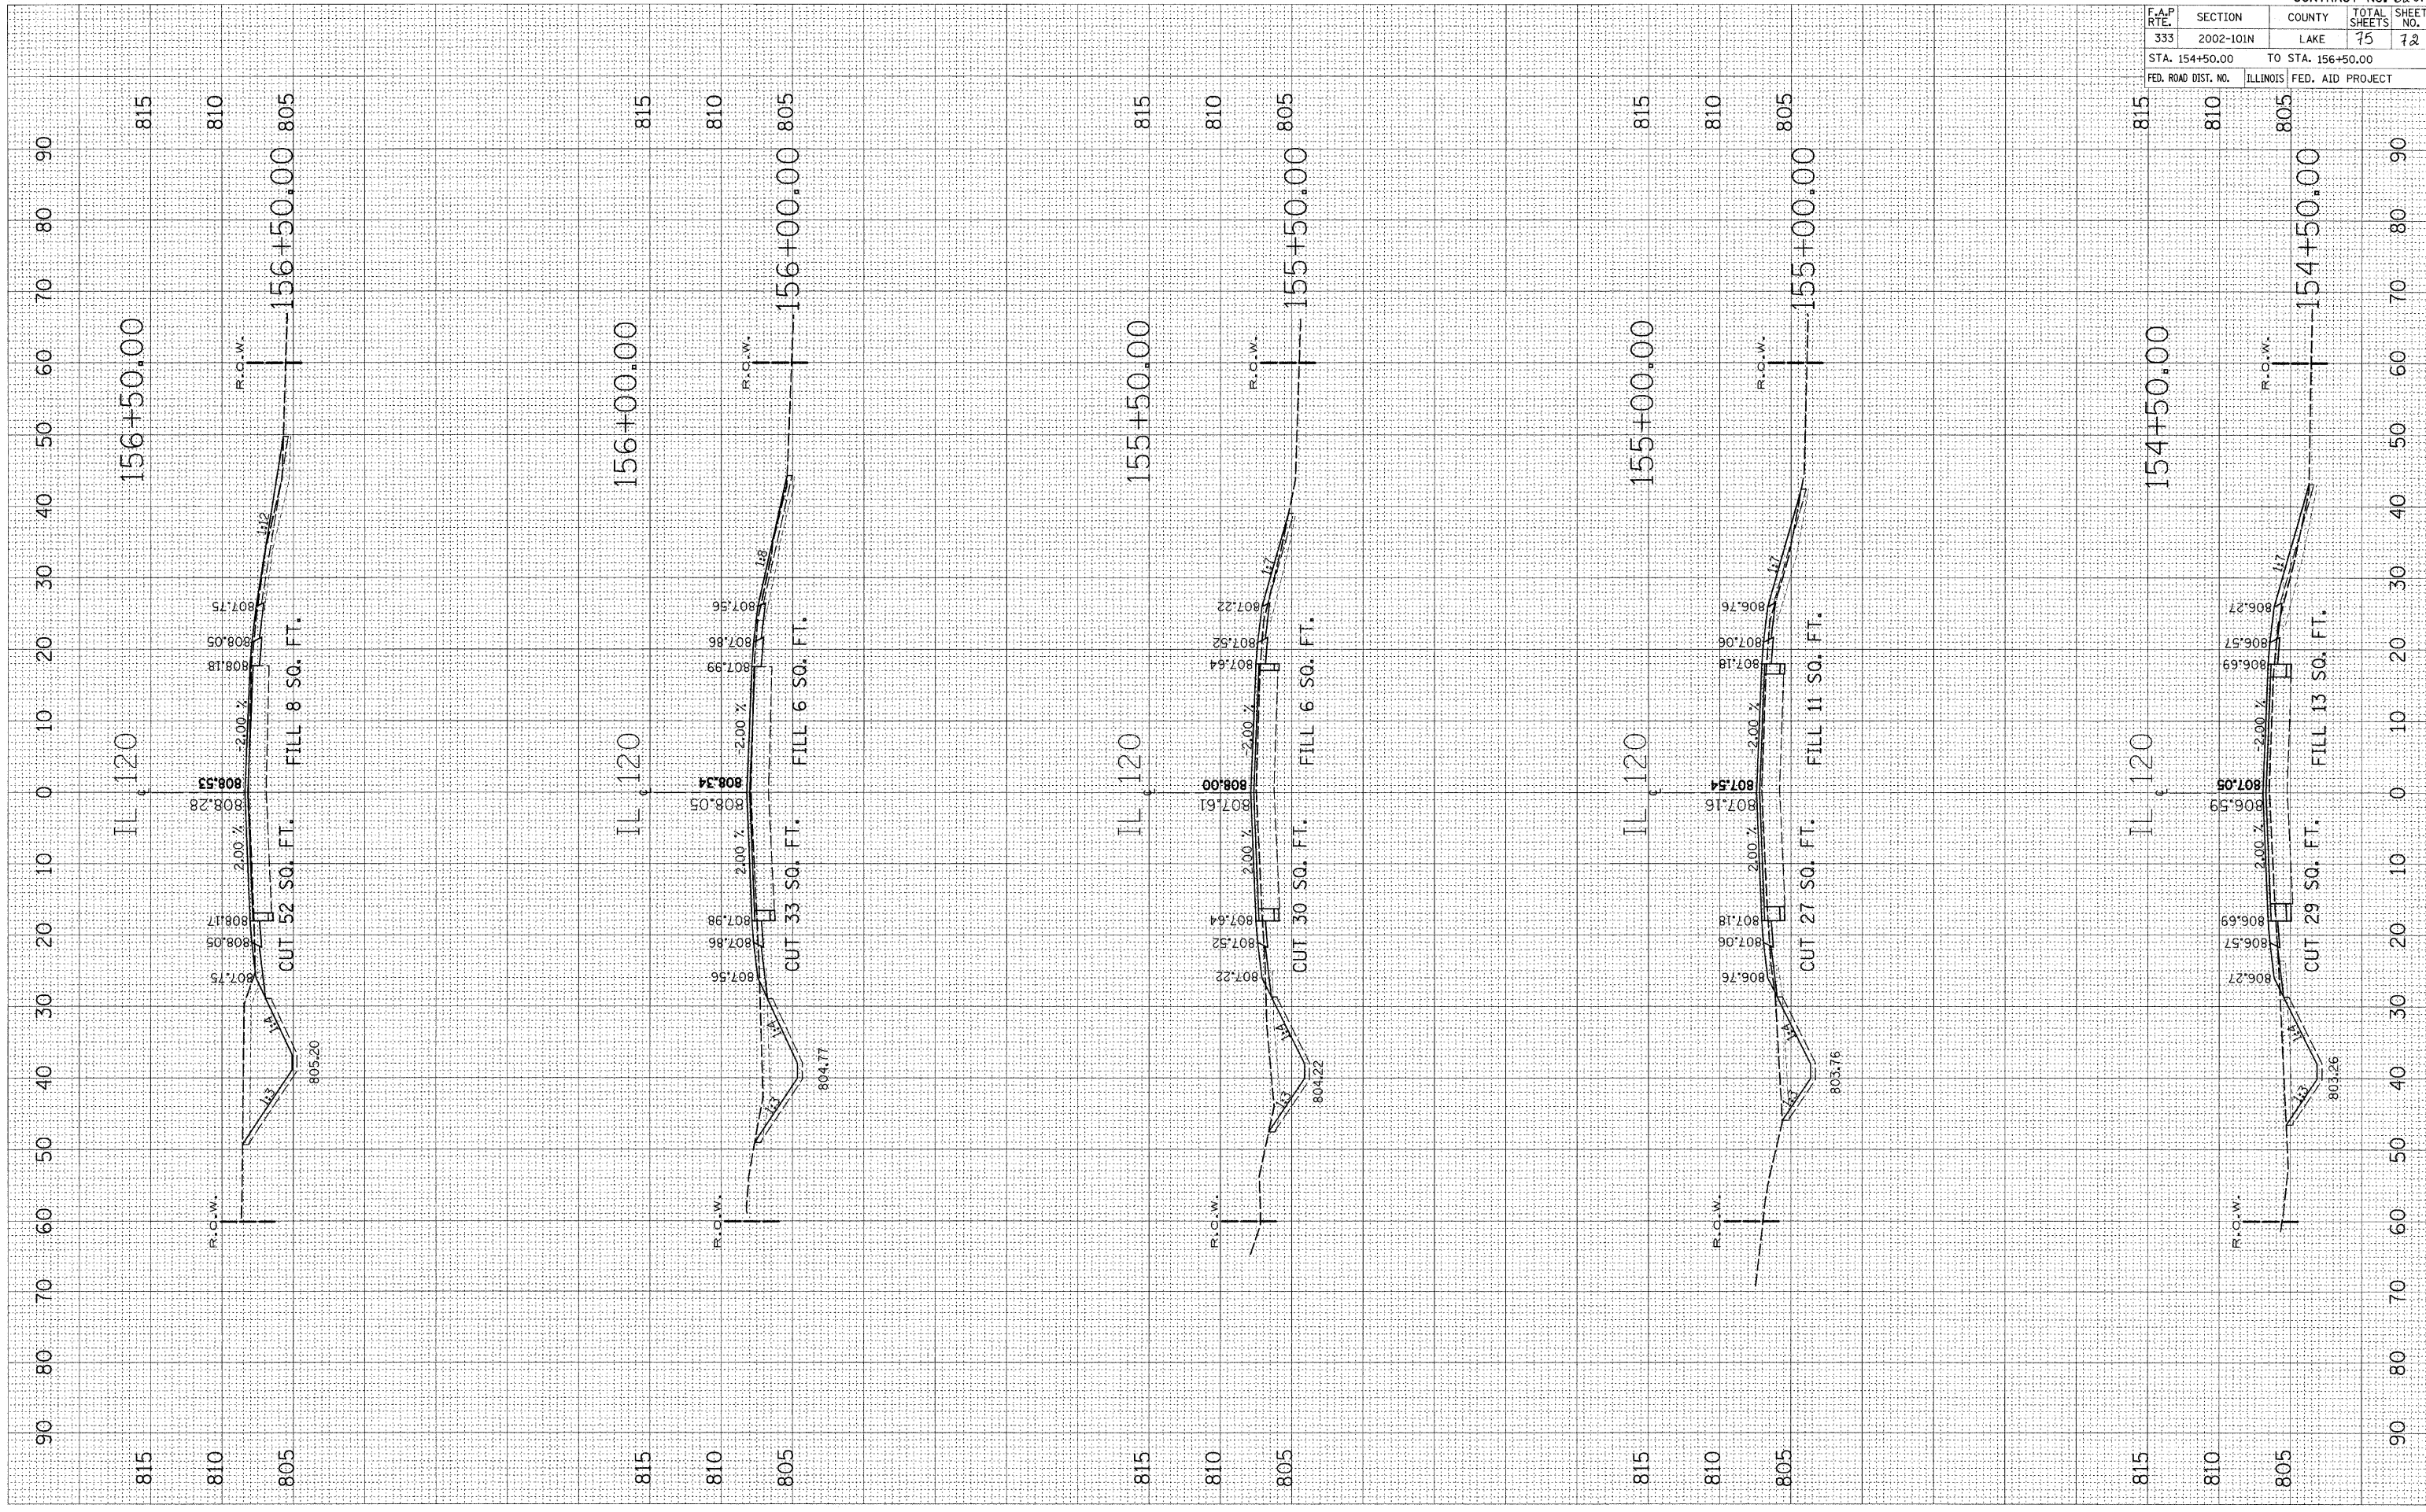

F.A.P. RT#	SECTION	COUNTY	TOTAL SHEETS	SHEET NO.
333	2002-101N	LAKE	75	12
STA. 154+50.00		TO STA. 156+50.00		
FED. ROAD DIST. NO.		ILLINOIS	FED. AID PROJECT	

CONTRACT NO. 62514