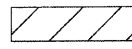
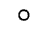

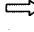
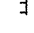


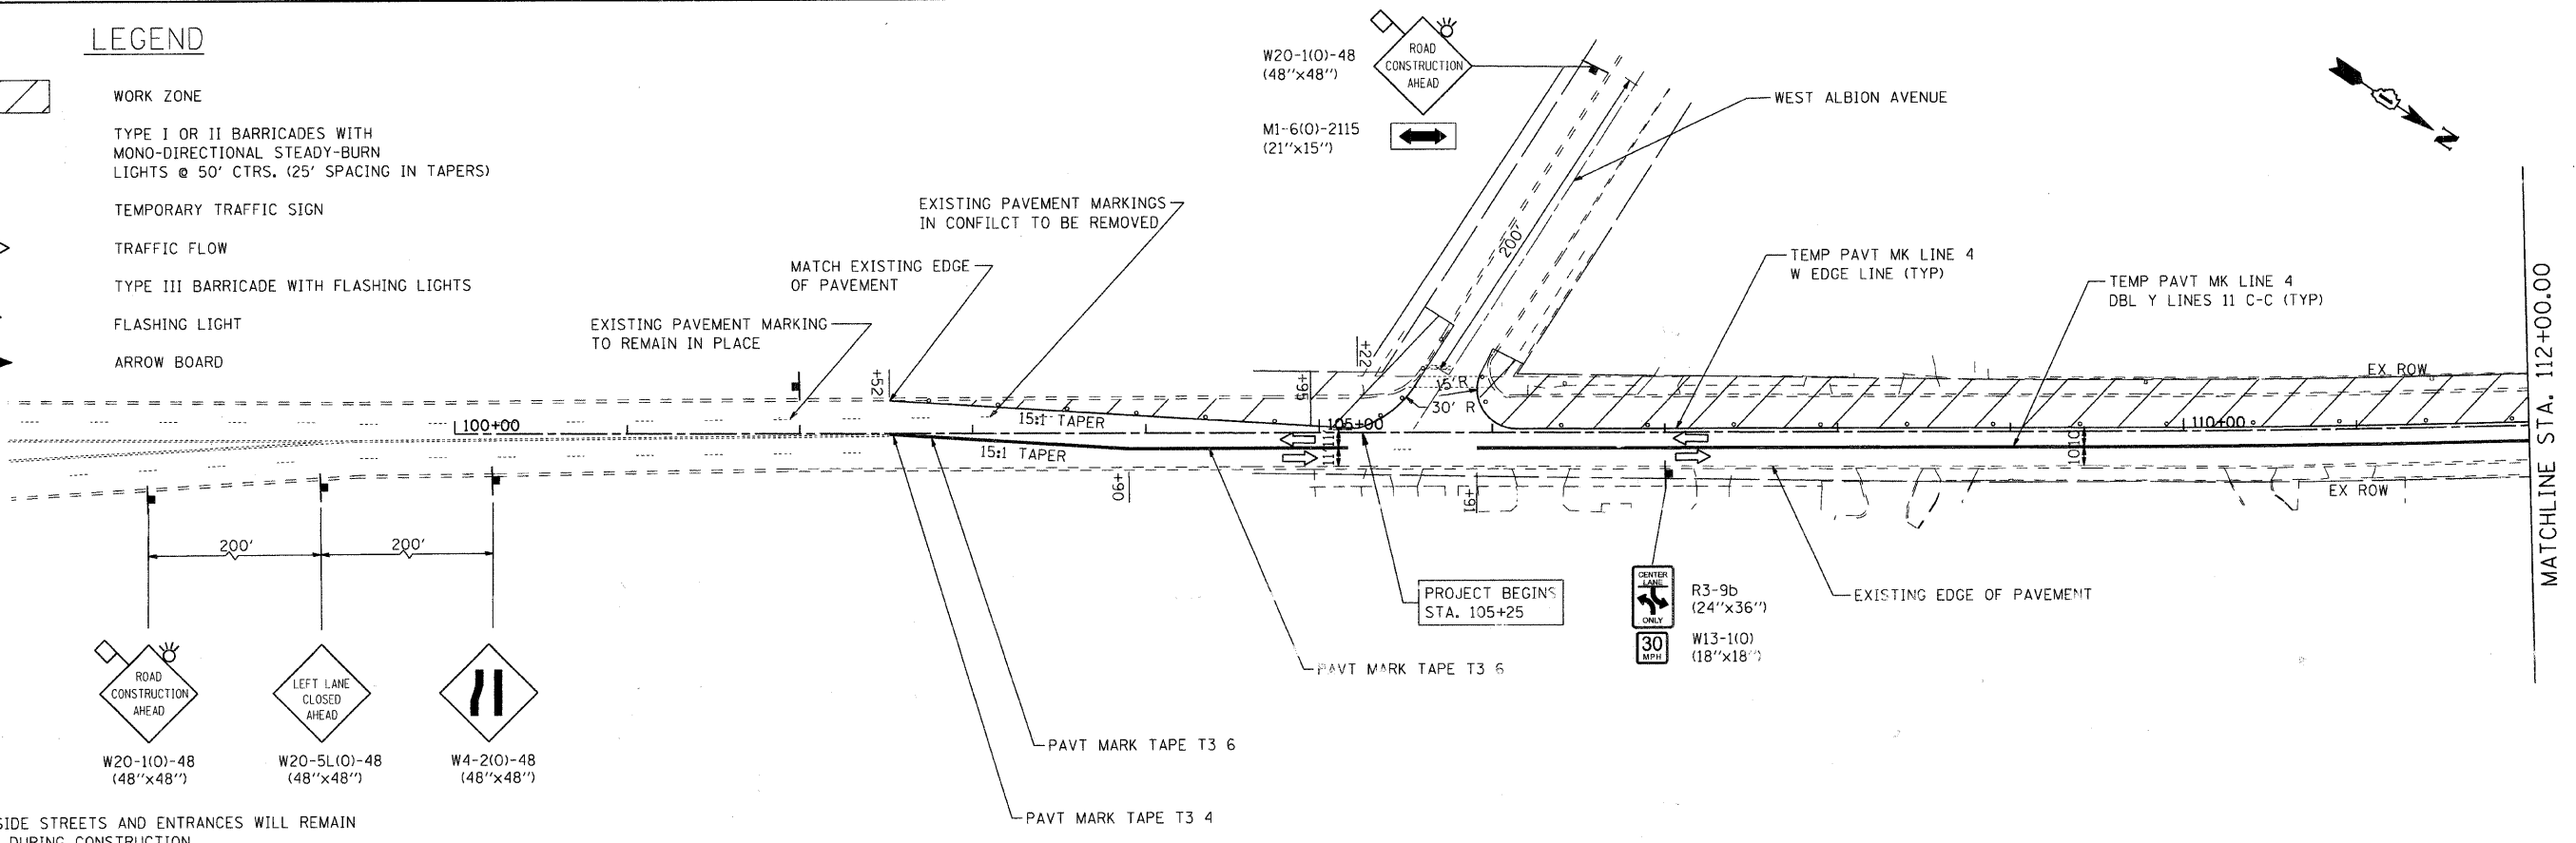
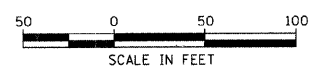
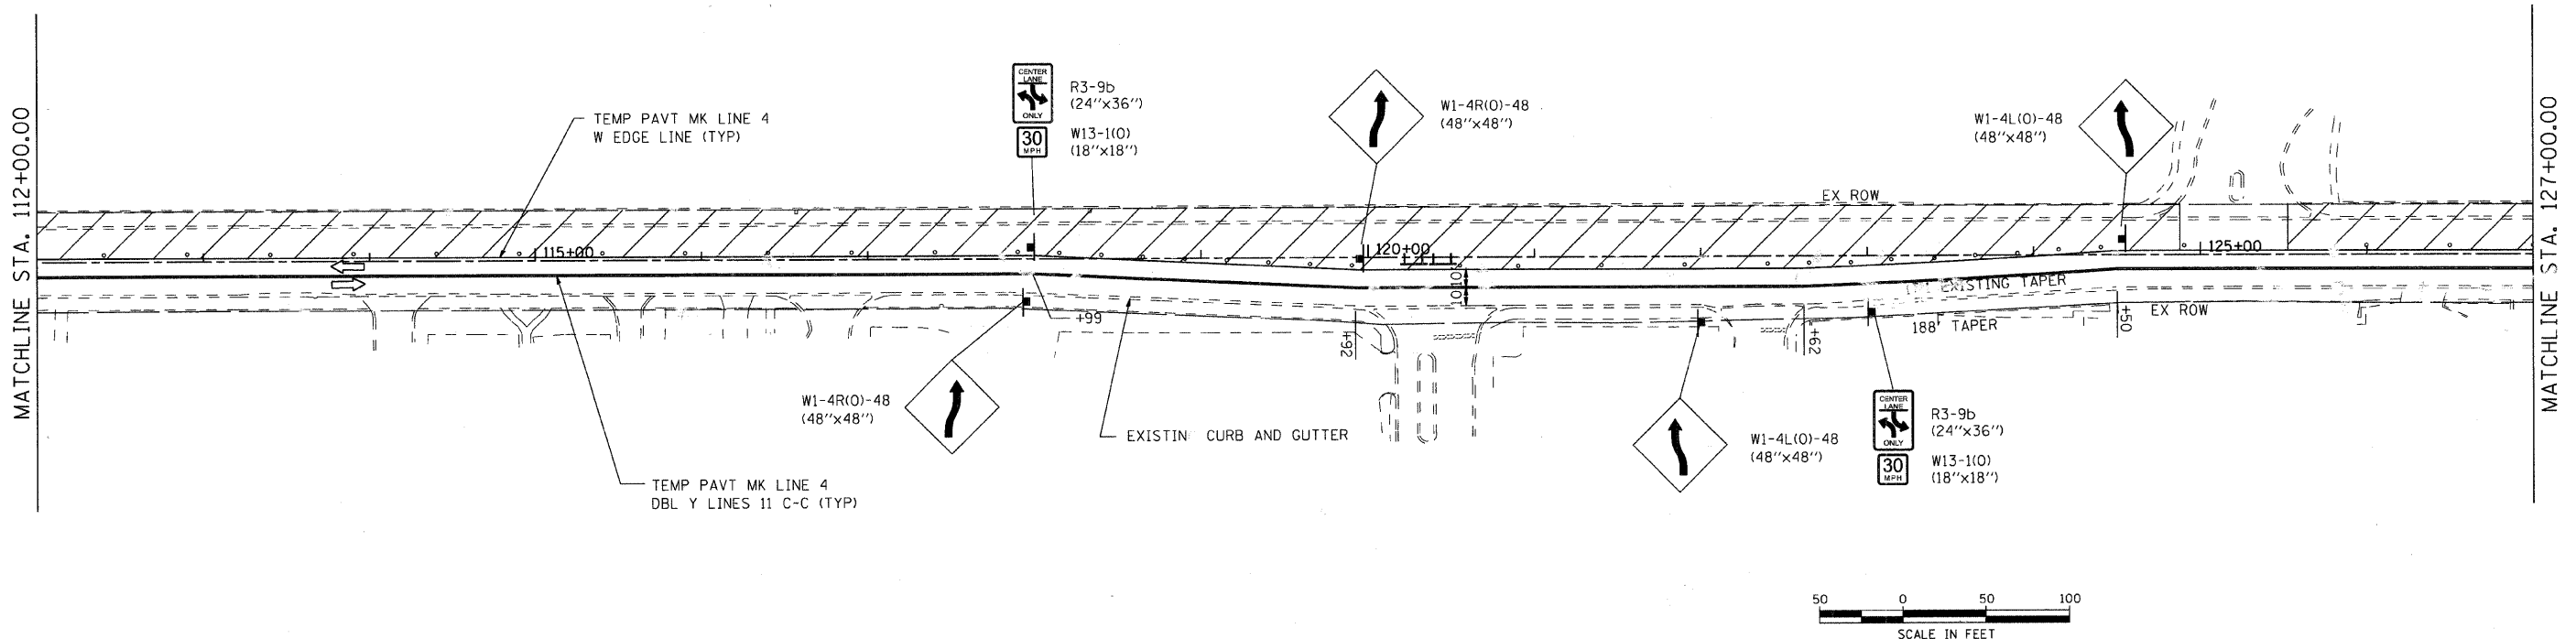


LEGEND

-  WORK ZONE
-  TYPE I OR II BARRICADES WITH MONO-DIRECTIONAL STEADY-BURN LIGHTS @ 50' CTRS. (25' SPACING IN TAPERS)
-  TEMPORARY TRAFFIC SIGN
-  TRAFFIC FLOW
-  TYPE III BARRICADE WITH FLASHING LIGHTS
-  FLASHING LIGHT
-  ARROW BOARD



NOTE: ALL SIDE STREETS AND ENTRANCES WILL REMAIN OPEN DURING CONSTRUCTION



USER NAME = char tke	DESIGNED - JRM	REVISED -
PLOT SCALE = 1" = 50'	DRAWN - JPA	REVISED -
PLOT DATE = 1/16/2009	CHECKED - JLP	REVISED -
	DATE - 12/16/08	REVISED -

VILLAGE OF NILES

SUGGESTED MAINTENANCE OF TRAFFIC PLAN - STAGE 1A

SCALE: 1" = 50' SHEET NO. 2A OF 8 SHEETS STA. BEGIN TO STA. 127+00.00

F.A.U. RTE.	SECTION	COUNTY	TOTAL SHEETS	SHEET NO.
3513	08-00107-01-PV	COOK	169	21A
CONTRACT NO.				
FED. ROAD DIST. NO. ILLINOIS FED. AID PROJECT M-8003(723)				

MILWAUKEE AVENUE IMPROVEMENTS
060253
060253-mo11A-01.dgn