

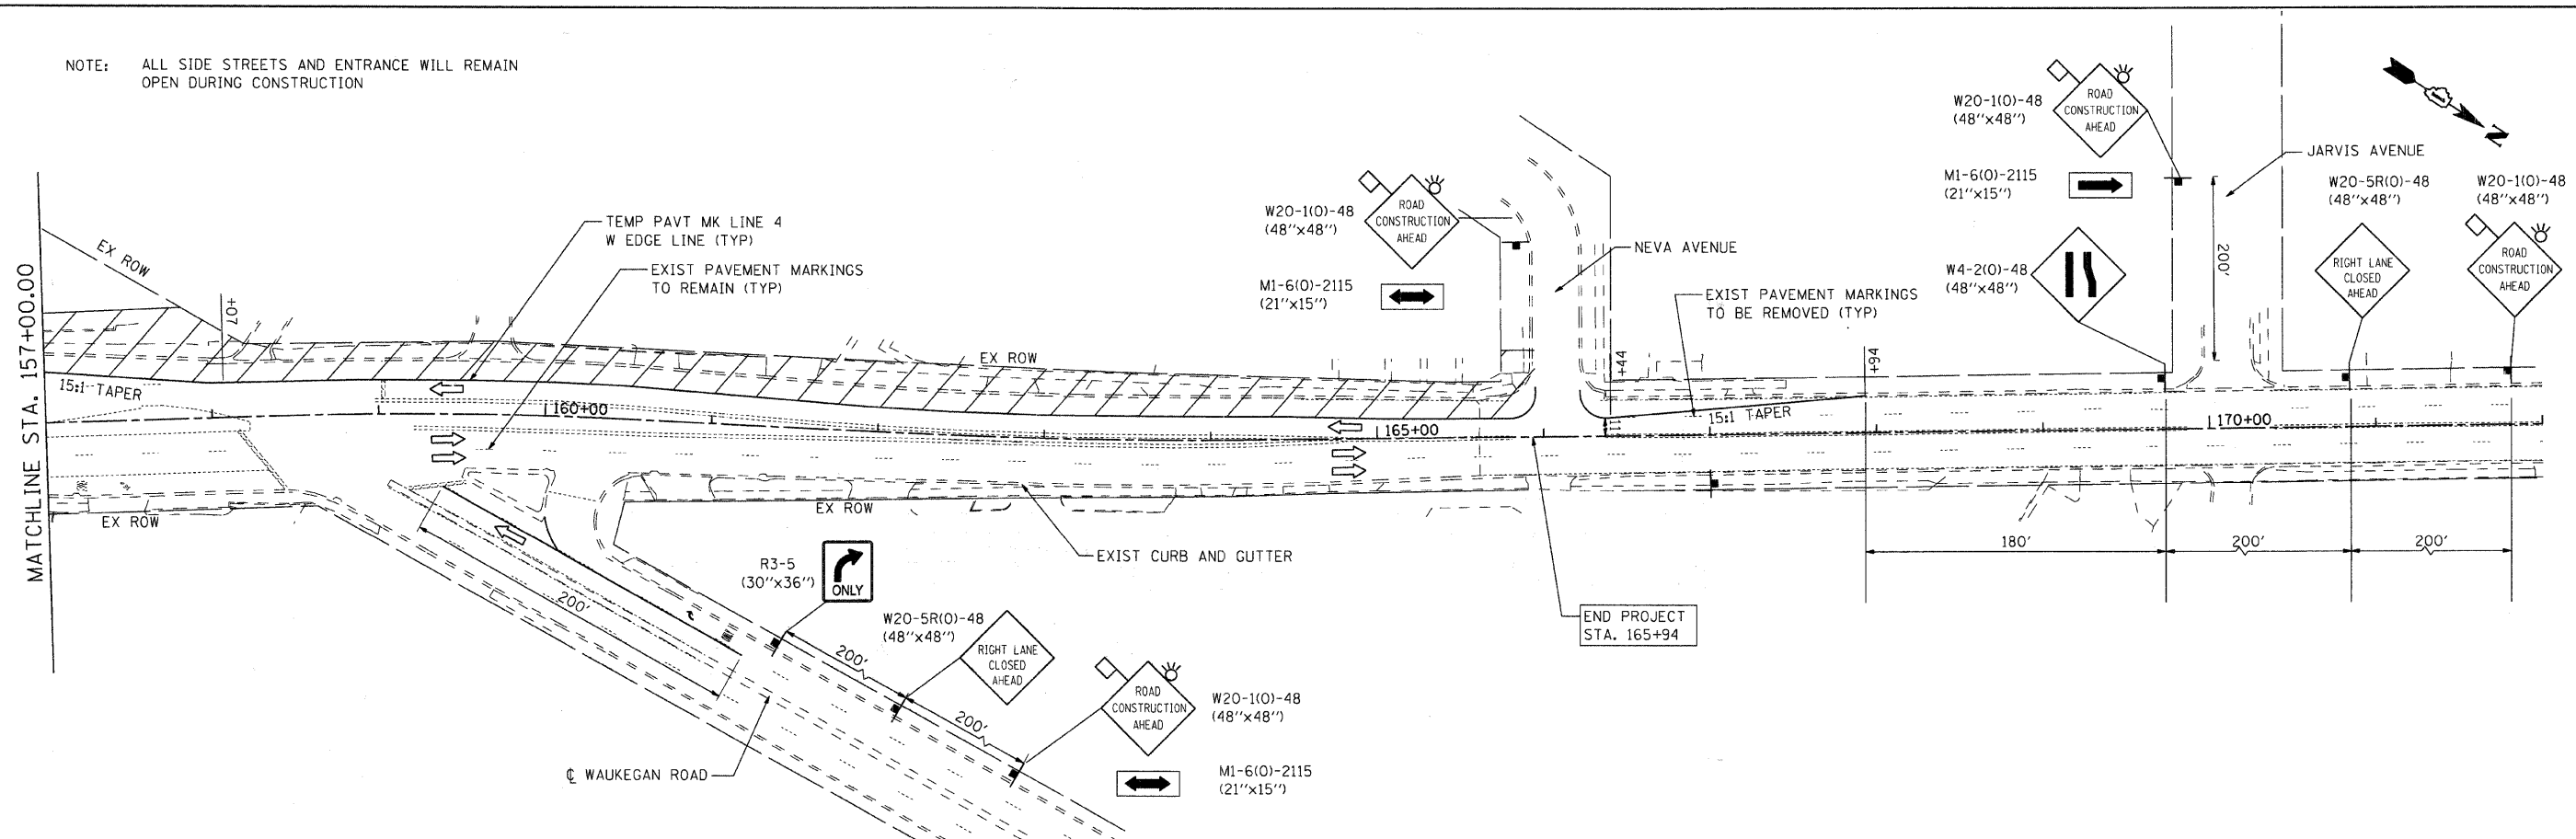


NOTE: ALL SIDE STREETS AND ENTRANCE WILL REMAIN OPEN DURING CONSTRUCTION

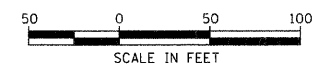

NOTE: ALL SIDE STREETS AND ENTRANCE WILL REMAIN OPEN DURING CONSTRUCTION

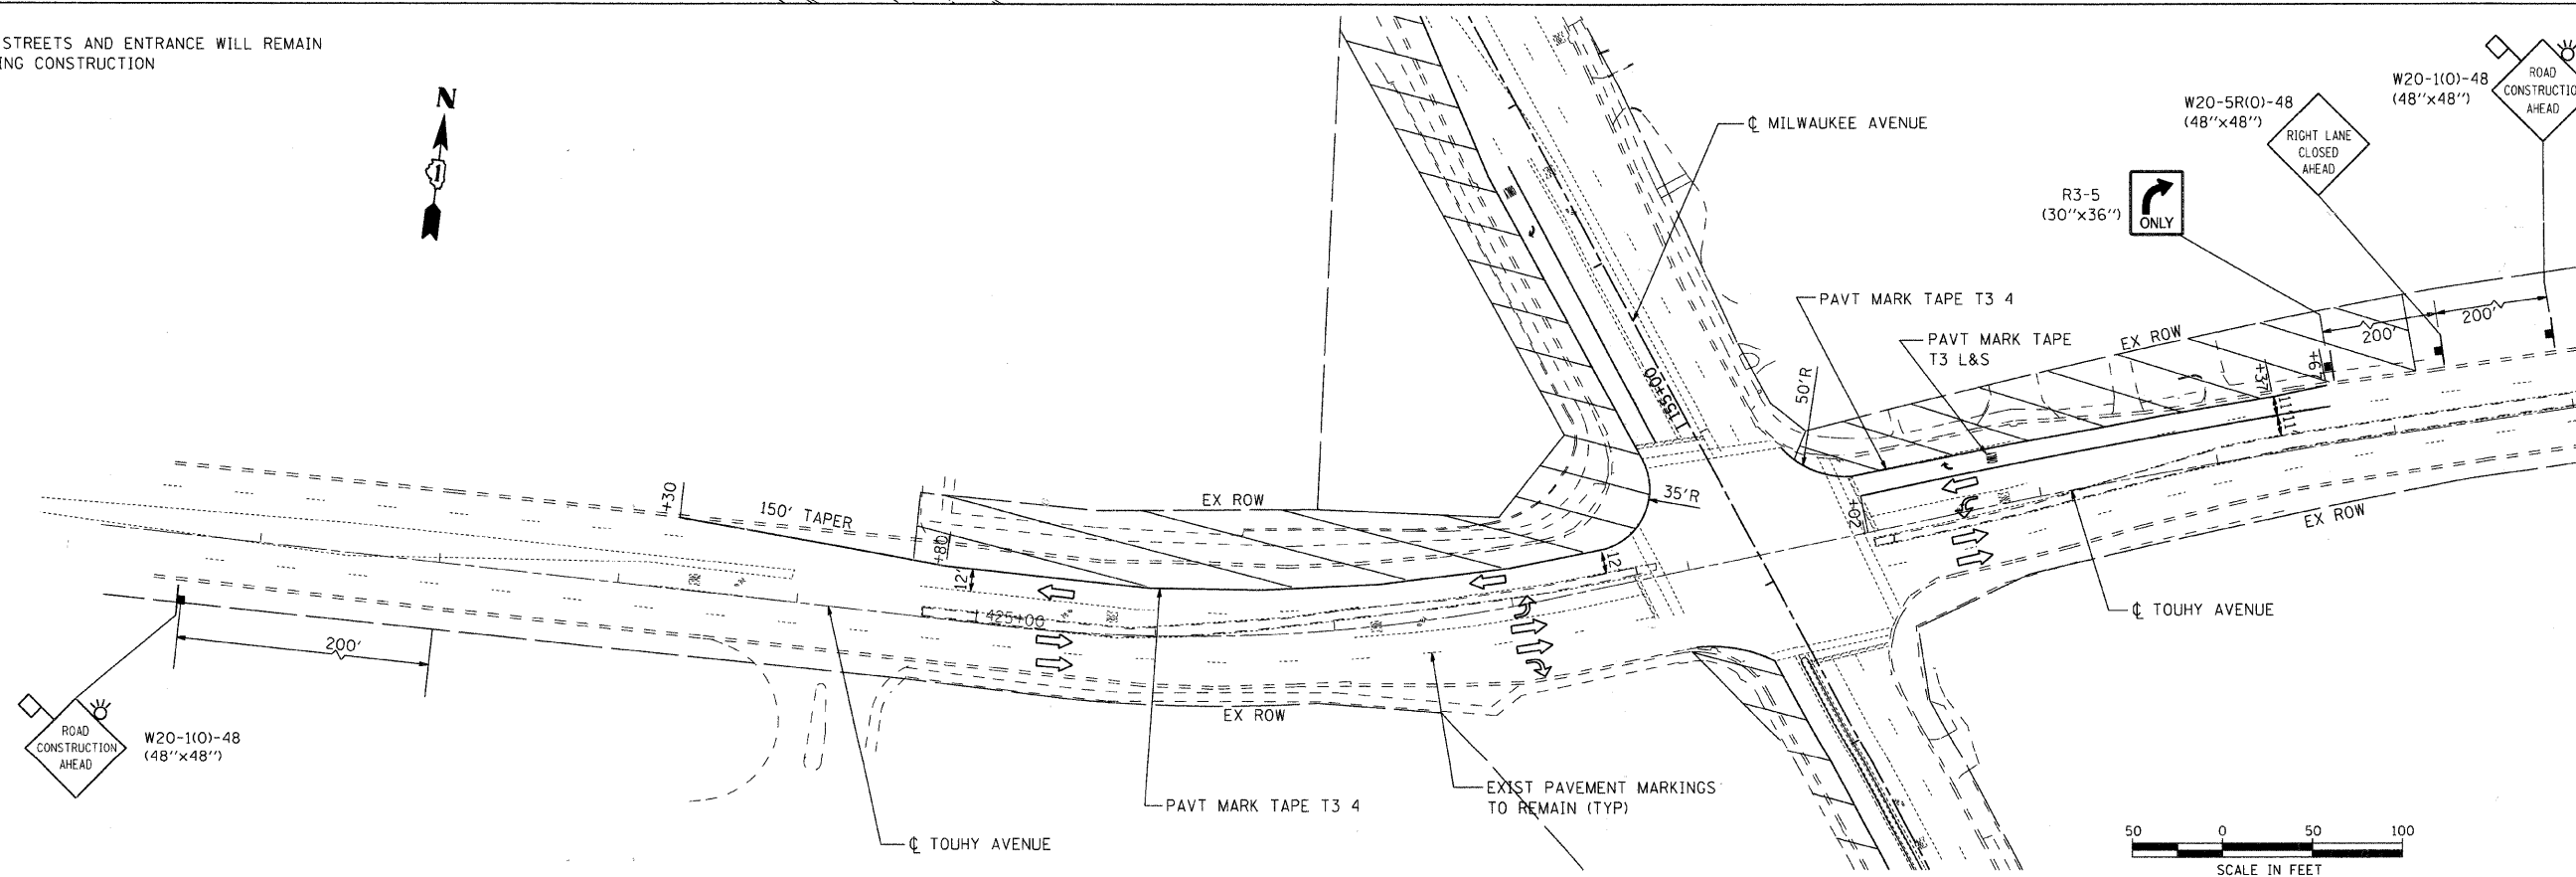

USER NAME = charke	DESIGNED - JRM	REVISED -
PLOT SCALE = 1" = 50'	DRAWN - JPA	REVISED -
PLOT DATE = 12/22/2008	CHECKED - JLP	REVISED -
	DATE - 12/16/08	REVISED -

VILLAGE OF NILES

SUGGESTED MAINTENANCE OF TRAFFIC PLAN - STAGE 1

SCALE: 1" = 50' SHEET NO. 5 OF 8 SHEETS STA. 157+00.00 TO STA. END

F.A.U. R.T.E. 3513	SECTION 08-00107-Q0-PV	COUNTY COOK	TOTAL SHEETS 169	SHEET NO. 24
FED. ROAD DIST. NO. ILLINOIS FED. AID PROJECT M-80034723			CONTRACT NO. 08-00107-Q0-PV	

MILWAUKEE AVENUE IMPROVEMENTS 080353.m011-03.dgn