


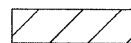







LEGEND

-  WORK ZONE
-  TYPE I OR II BARRICADES WITH MONO-DIRECTIONAL STEADY-BURN LIGHTS @ 50' CTRS. (25' SPACING IN TAPERS)
-  TEMPORARY TRAFFIC SIGN
-  TRAFFIC FLOW
-  TYPE III BARRICADE WITH FLASHING LIGHTS
-  FLASHING LIGHT
-  ARROW BOARD



NOTE: ALL SIDE STREETS AND ENTRANCE WILL REMAIN OPEN DURING CONSTRUCTION

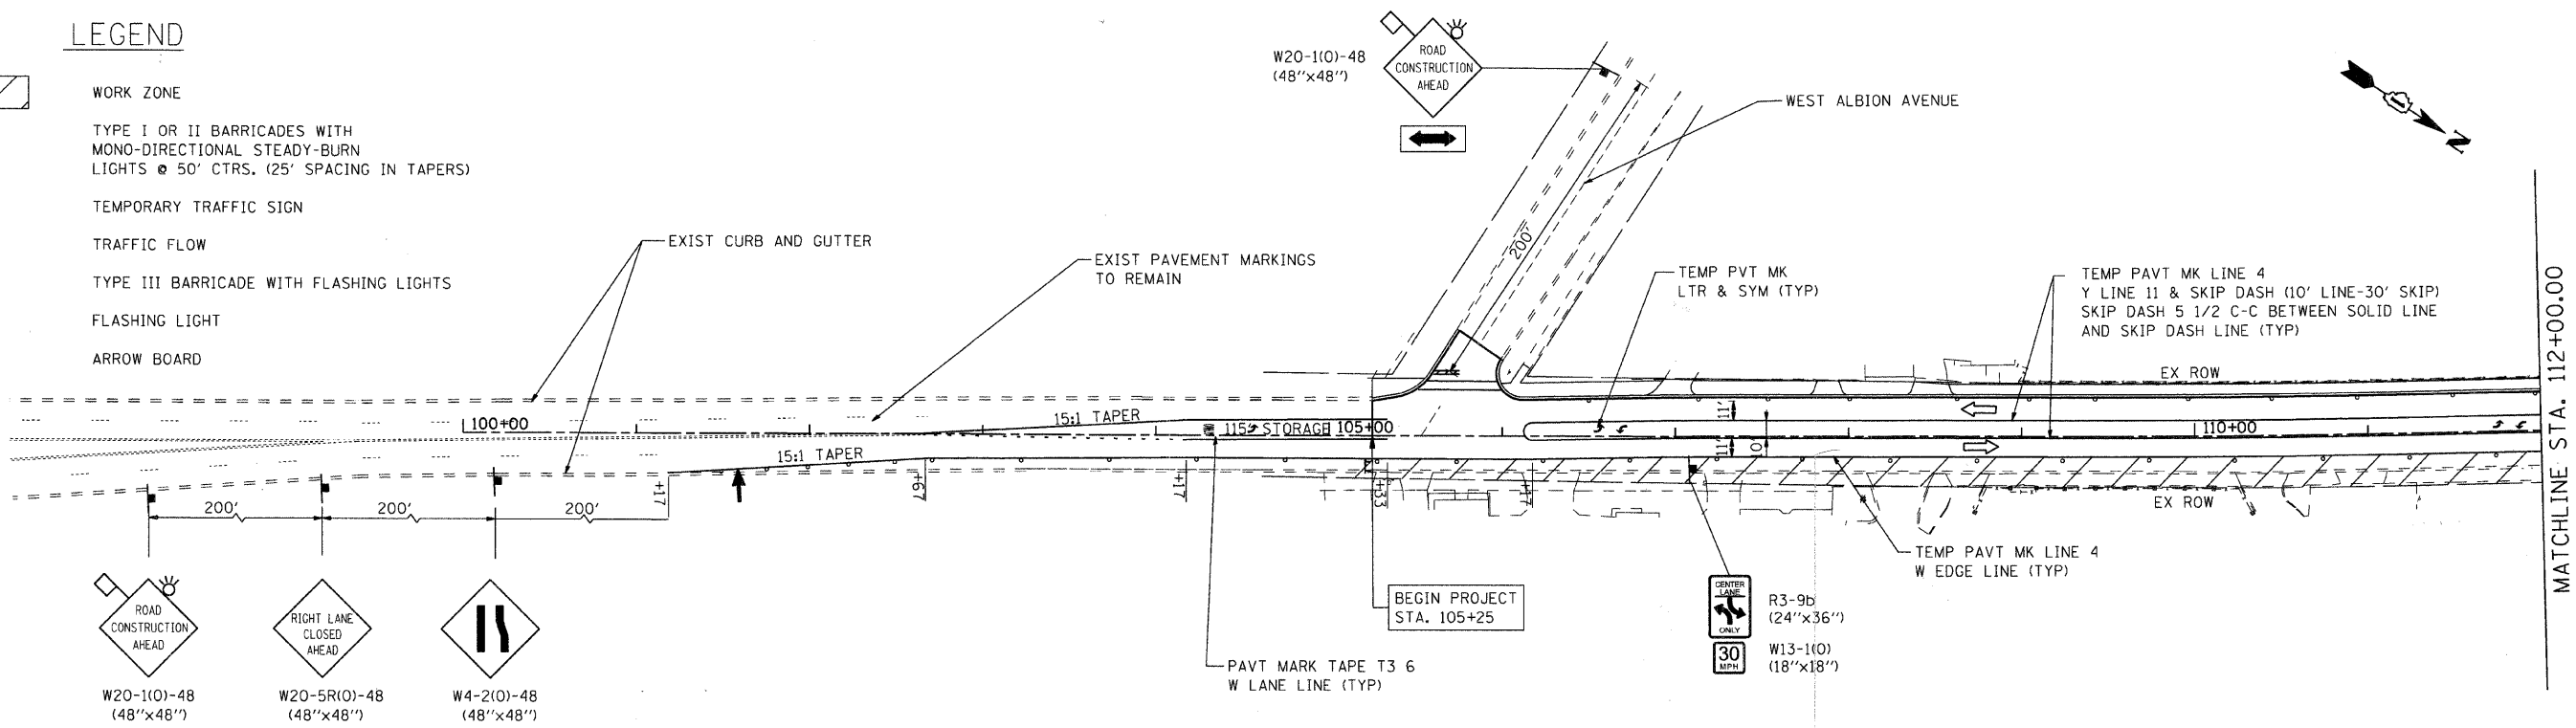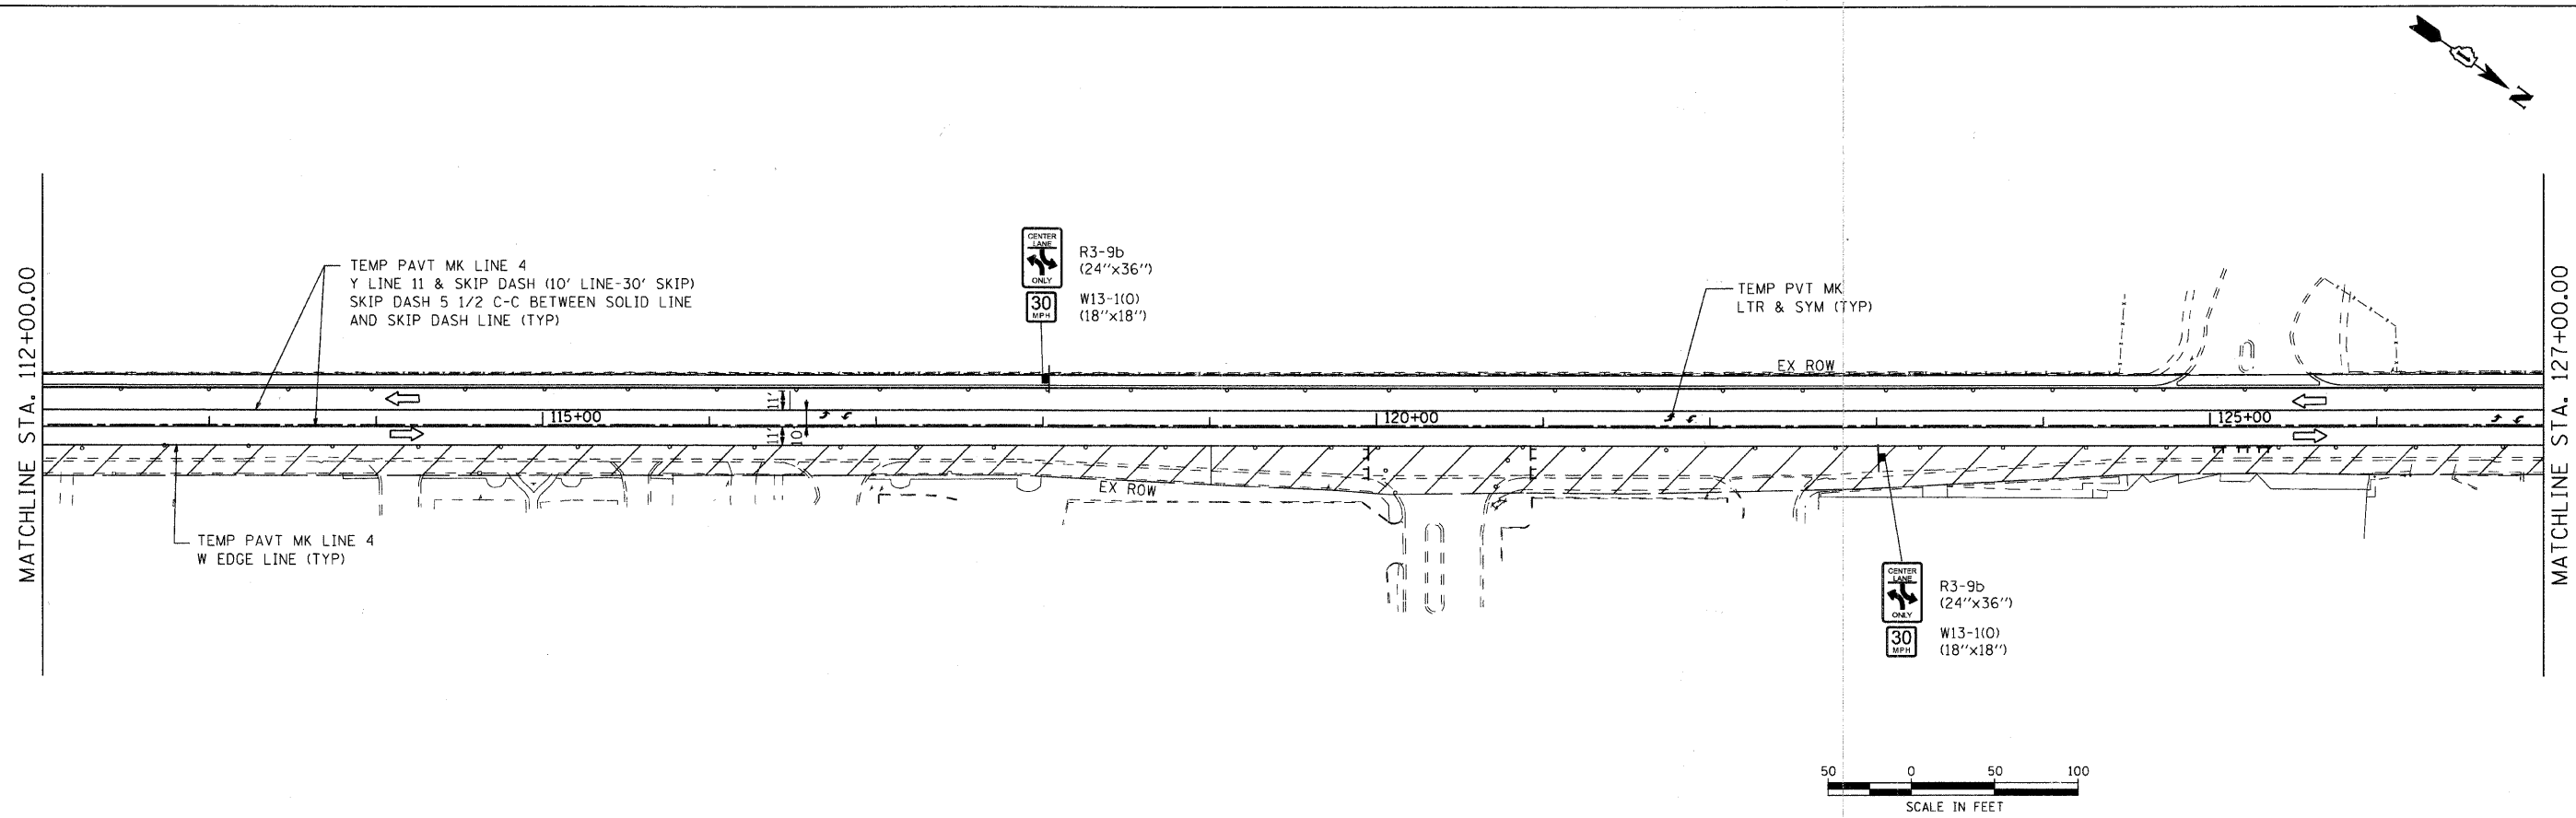

USER NAME = charlke	DESIGNED - JRM	REVISED -
PLOT SCALE = 1" = 50'	DRAWN - JPA	REVISED -
PLOT DATE = 12/22/2008	CHECKED - JLP	REVISED -
	DATE - 12/16/08	REVISED -

VILLAGE OF NILES

SUGGESTED MAINTENANCE OF TRAFFIC PLAN - STAGE 2

SCALE: 1" = 50' SHEET NO. 6 OF 8 SHEETS STA. BEGIN TO STA. 127+00.00

F.A.U. RTE.	SECTION	COUNTY	TOTAL SHEETS	SHEET NO.
3513	08-00107-00-PV	COOK	169	25
FED. ROAD DIST. NO. [ILLINOIS] FED. AID PROJECT			CONTRACT NO. M-8003(723)	

MILWAUKEE AVENUE IMPROVEMENTS
080251_m012-01.dgn