


FINAL SURVEY	DATE
SURVEYED	BY
NOTE BOOK	
NO.	
TEMPLATE	
AREAS CHECKED	

ORIGINAL SURVEY	DATE
SURVEYED	BY
NOTE BOOK	
NO.	
TEMPLATE	
AREAS CHECKED	

635

635

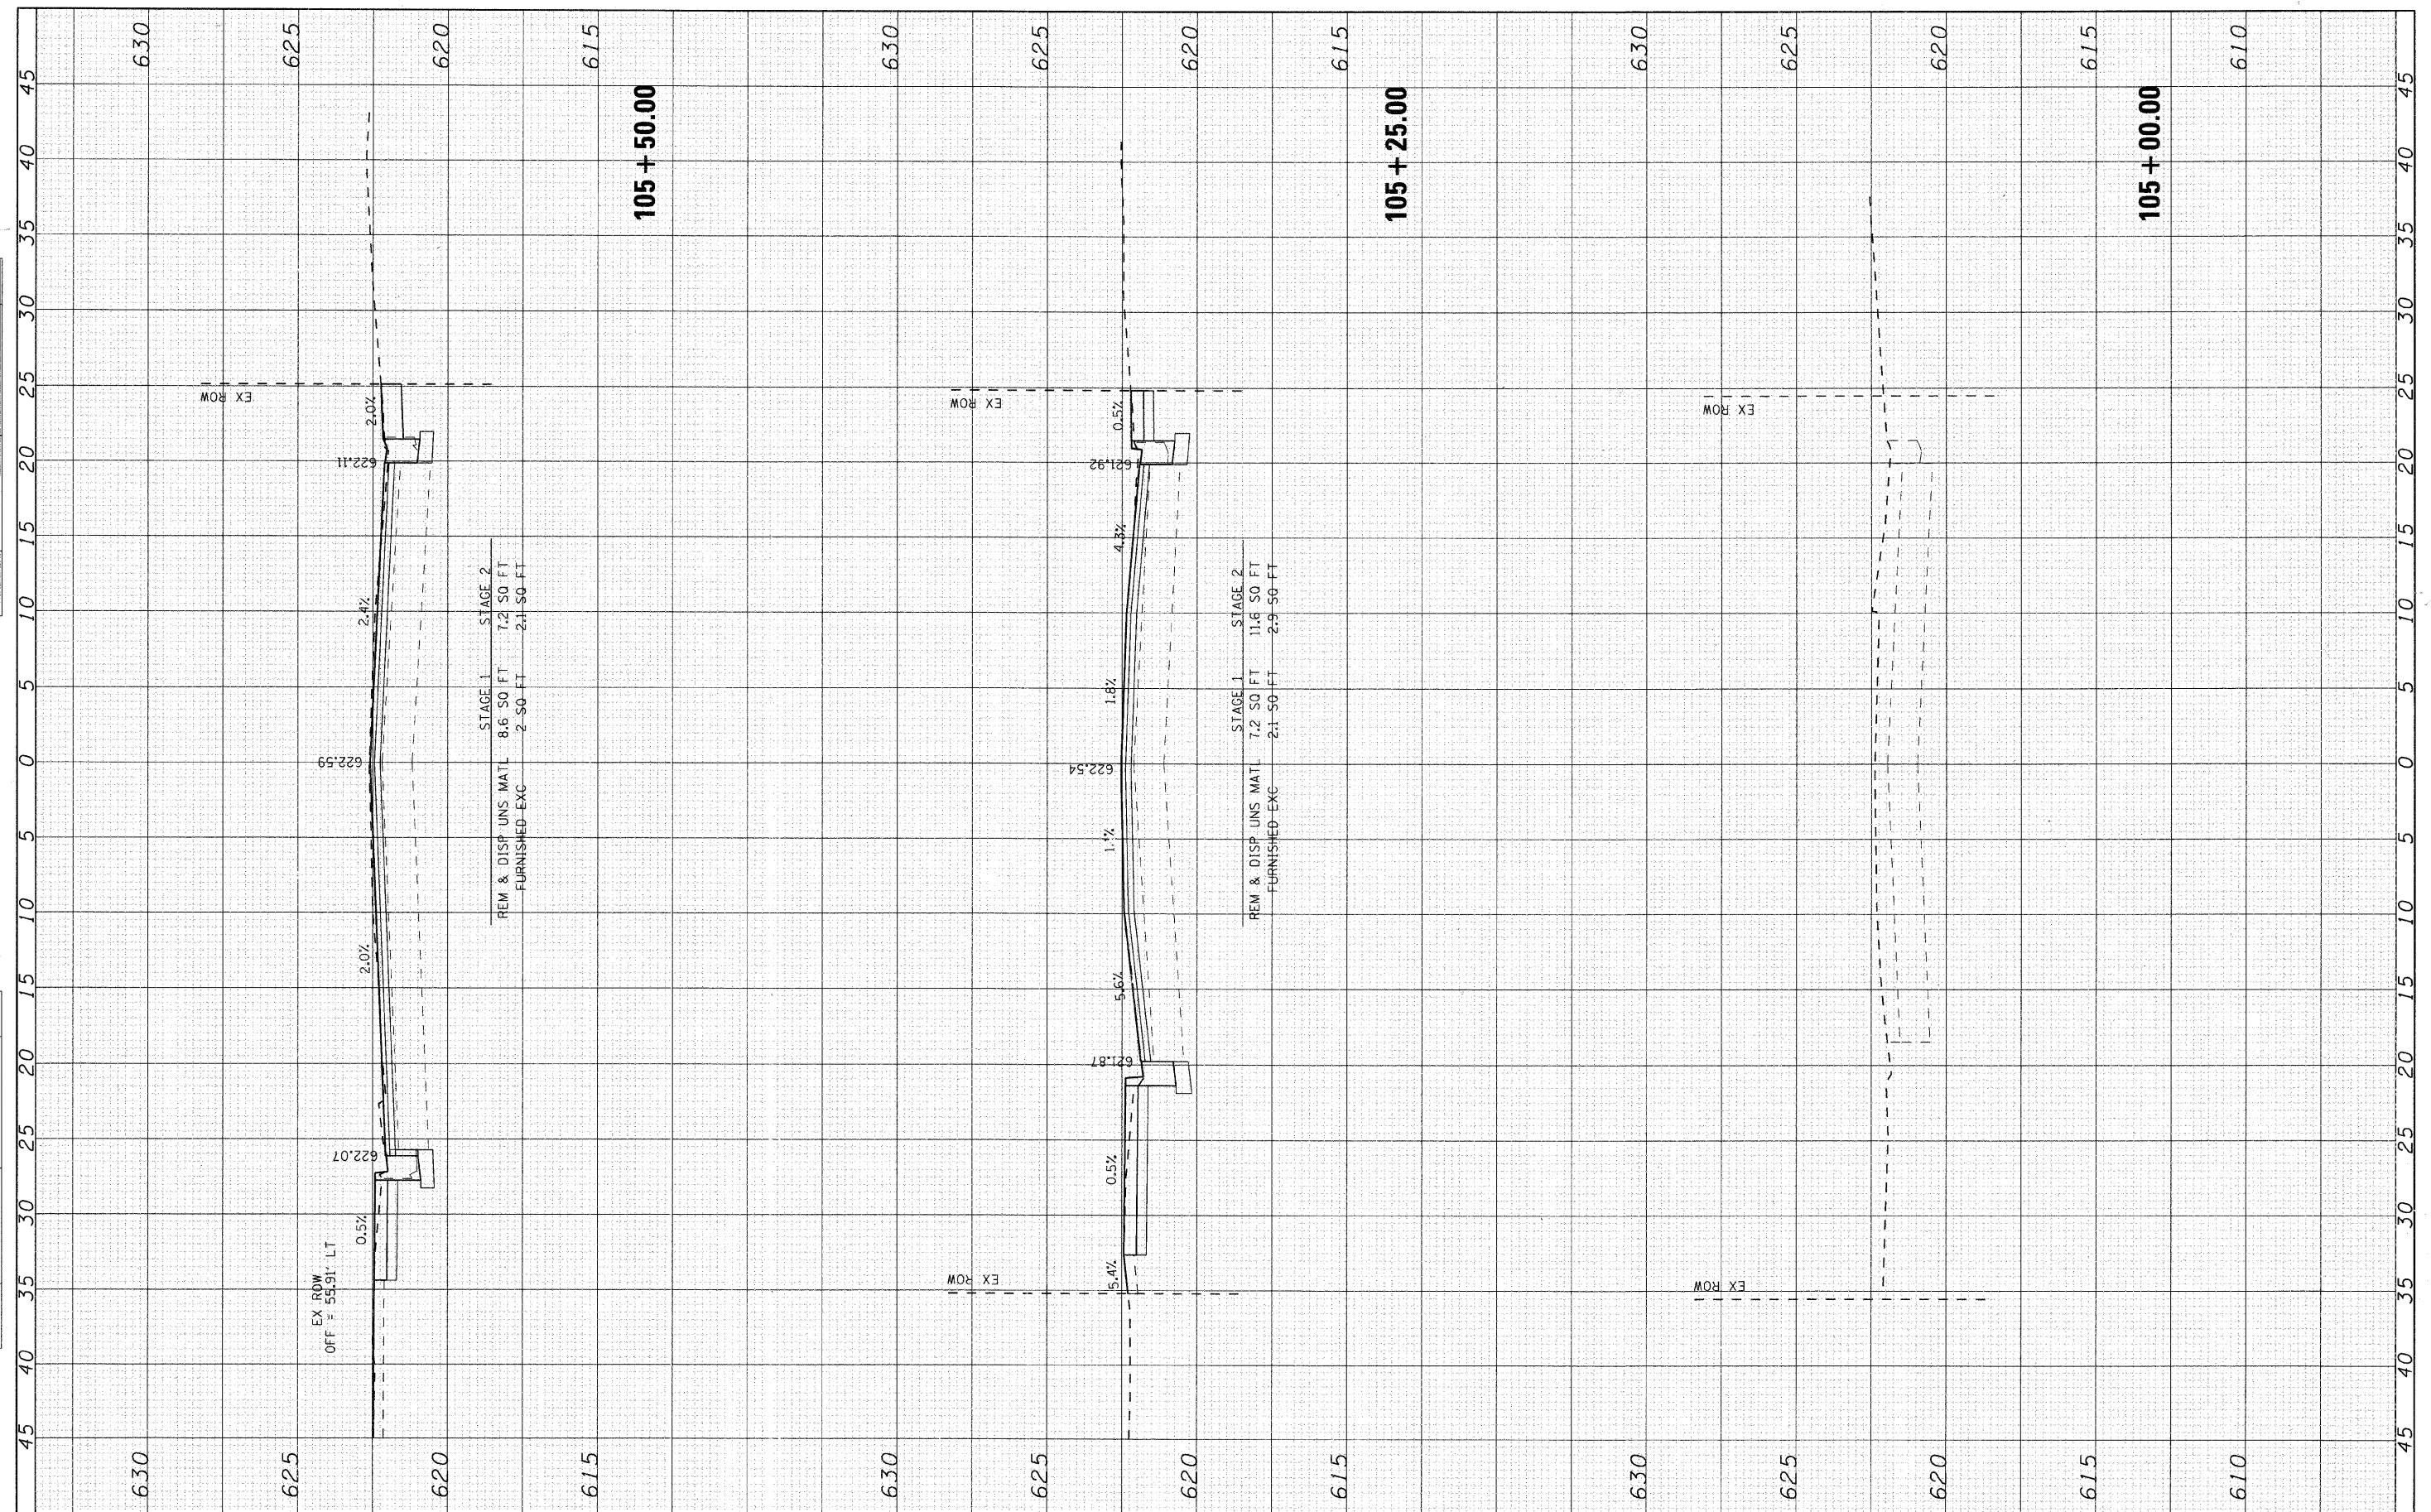

SEC Group, Inc.
 Engineering
 Planning
 Architecture
 Landscaping
 McHenry • Yorkville • New Lenox • Chicago
 www.secgroupinc.com

USER NAME = charlke	DESIGNED - CMH	REVISED -
PLOT SCALE = 5	DRAWN - CMH	REVISED -
PLOT DATE = 12/22/2008	CHECKED - JLP	REVISED -
	DATE - 12/16/08	REVISED -

VILLAGE OF NILES

MILWAUKEE AVENUE CROSS SECTIONS

SCALE: 5 SHEET NO. 1 OF 70 SHEETS STA. 105+00.00 TO STA. 105+50.00

F.A.U. RTE. 3513	SECTION 08-00107-00-PV	COUNTY COOK	TOTAL SHEETS 169
FED. ROAD DIST. NO. ILLINOIS FED. AID PROJECT M-8003(1723)			SHEET NO. 100
CONTRACT NO. 6309			

MILWAUKEE AVENUE IMPROVEMENTS
 06/05/03
 06/25/03-KSC-Milwaukee.dgn