


FINAL SURVEY	SURVEYED	BY	DATE
NOTE BOOK	NO. _____		
	AREAS CHECKED		

ORIGINAL SURVEY	SURVEYED	BY	DATE
NOTE BOOK	NO. _____		
	AREAS CHECKED		

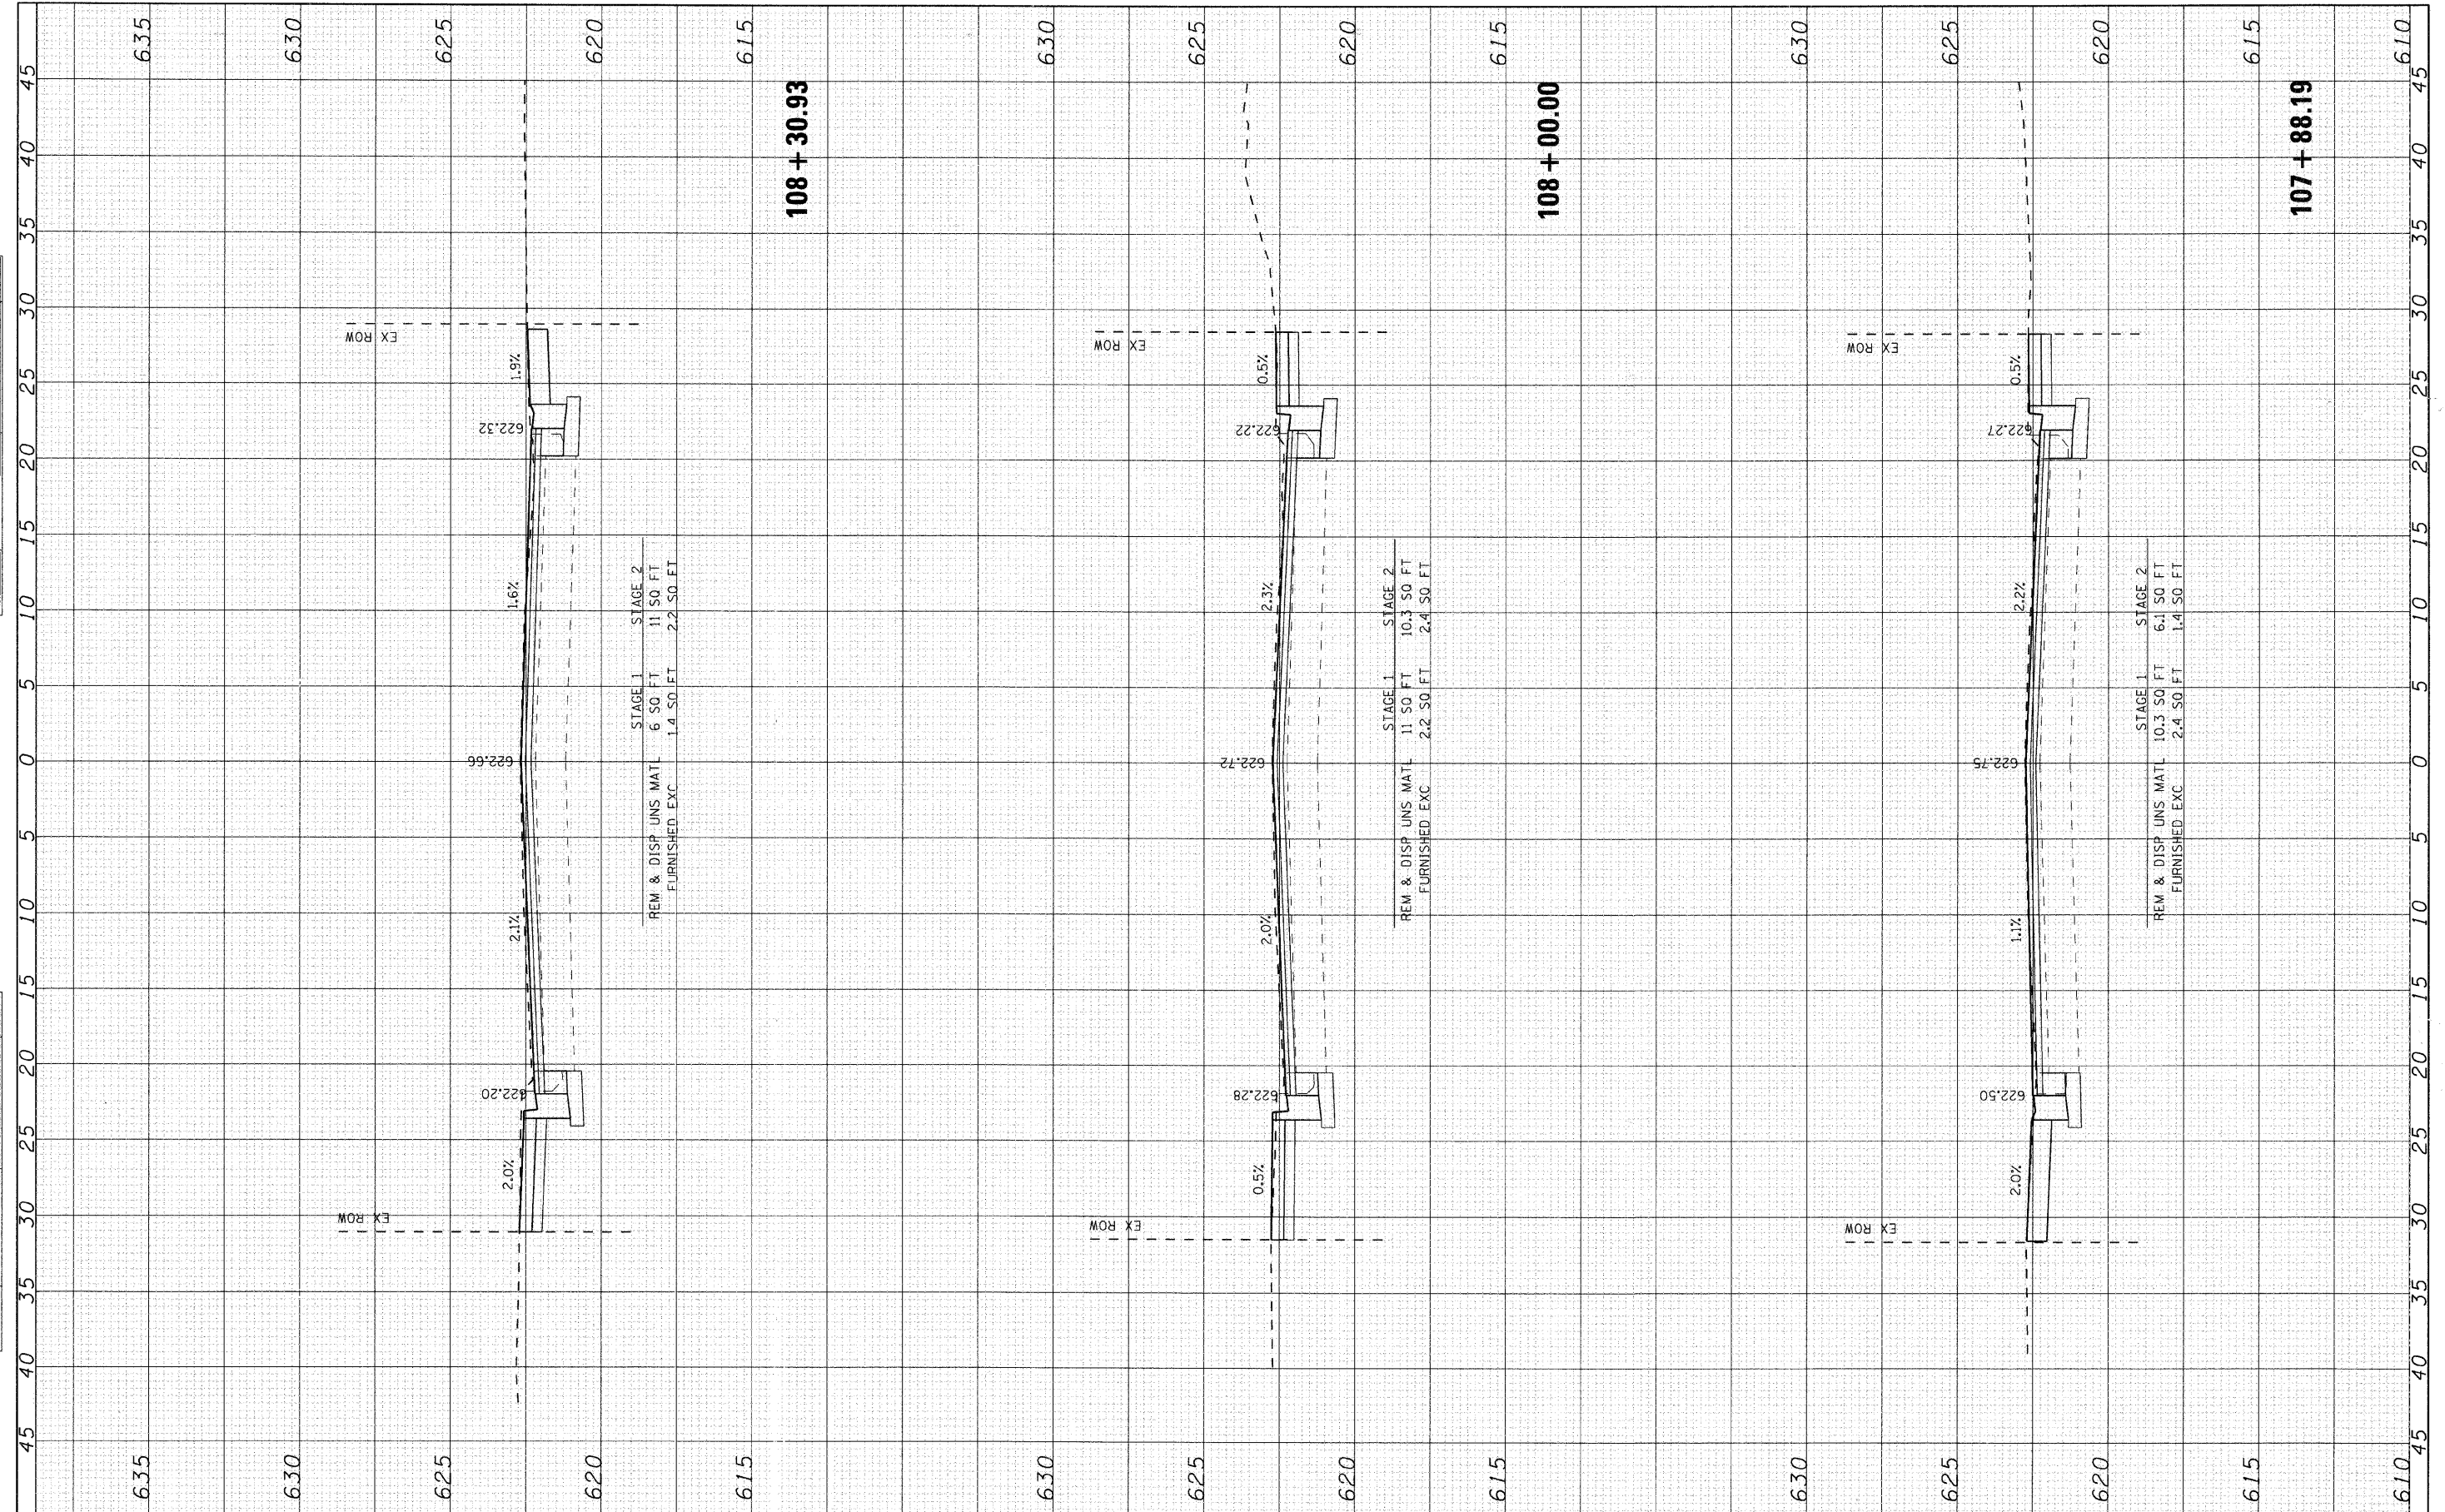

USER NAME = charlke	DESIGNED - CMH	REVISED -
PLOT SCALE = 5	DRAWN - CMH	REVISED -
PLOT DATE = 12/22/2008	CHECKED - JLP	REVISED -
	DATE - 12/16/08	REVISED -

**VILLAGE OF NILES**

**MILWAUKEE AVENUE CROSS SECTIONS**

SCALE: 5	SHEET NO. 5 OF 70 SHEETS	STA. 107+88.19 TO STA. 108+30.93
----------	--------------------------	----------------------------------

F.A.U. RTE. 3513	SECTION 08-00107-00-PV	COUNTY COOK	TOTAL SHEETS 169	SHEET NO. 104
FED. ROAD DIST. NO.		ILLINOIS FED. AID PROJECT M -80031723	CONTRACT NO.	

MILWAUKEE AVENUE IMPROVEMENTS  
 08083-XSC-Milwaukee.dgn