


FINAL SURVEY	BY	DATE
SURVEY		
NOTE BOOK		
TEMPLATE		
AREAS CHECKED		
NO.		

ORIGINAL SURVEY	BY	DATE
SURVEY		
NOTE BOOK		
TEMPLATE		
AREAS CHECKED		
NO.		

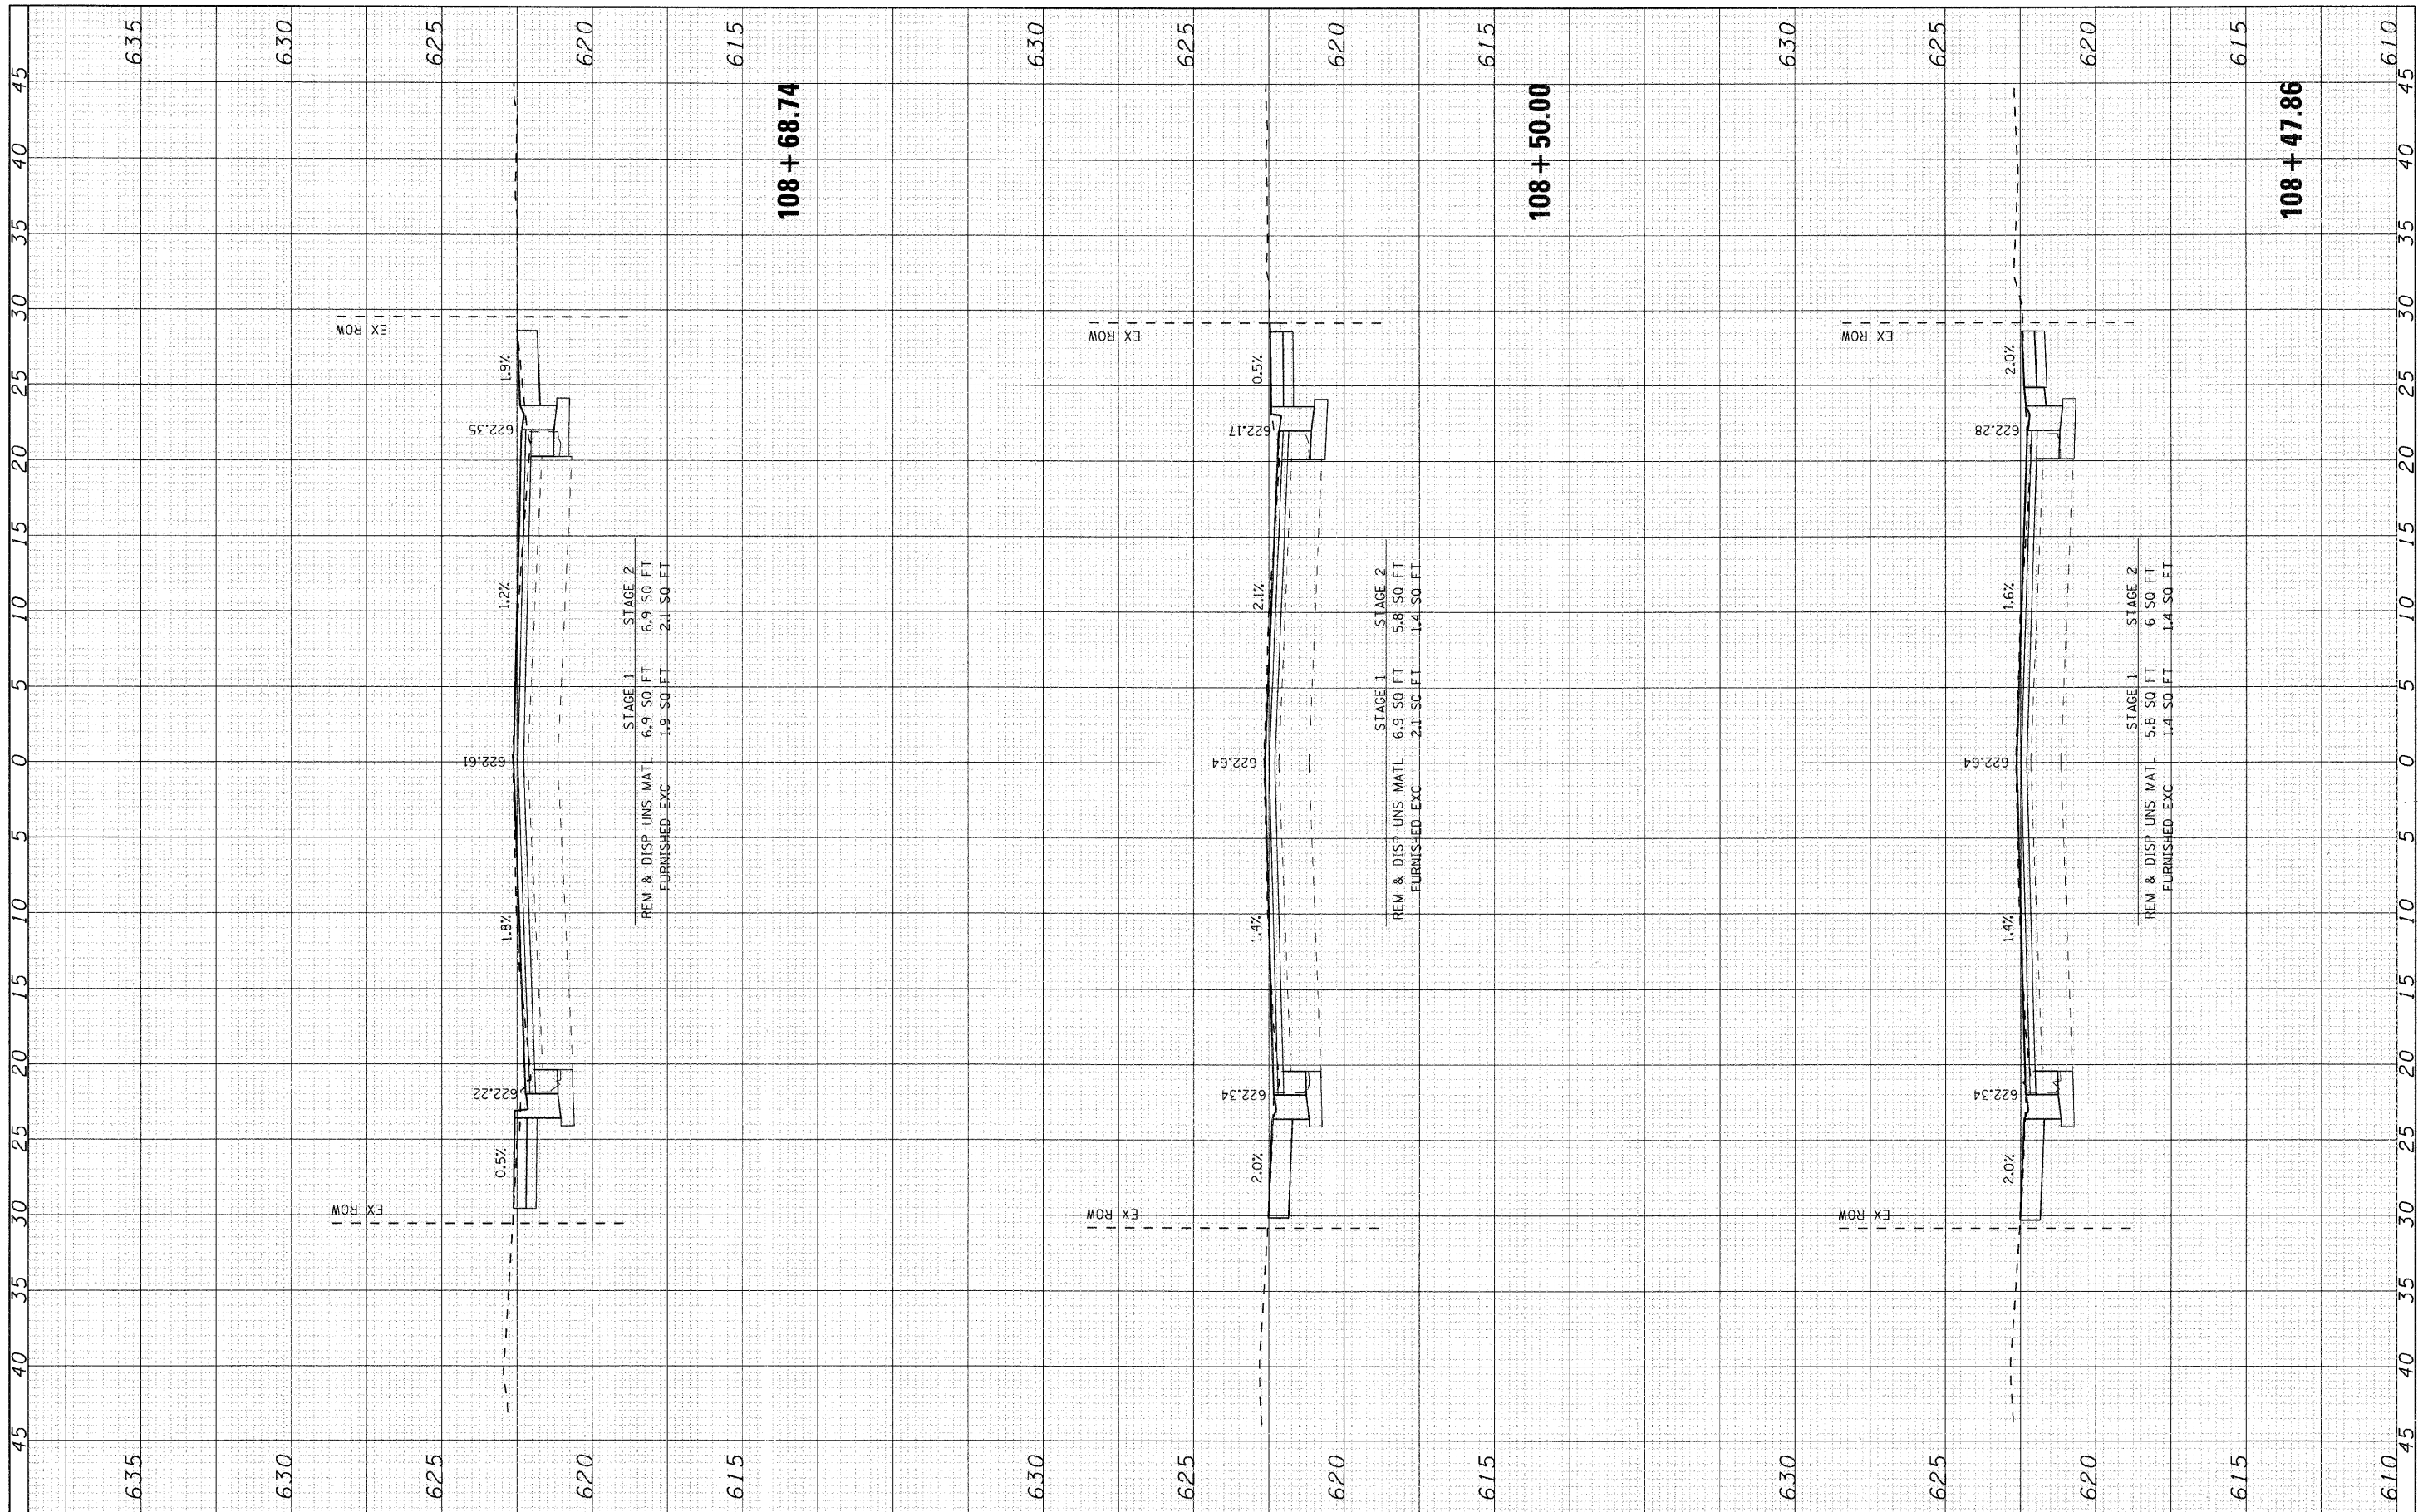

STAGE 1 STAGE 2
 REM & DISP UNS MATL 6.9 SQ FT 6.9 SQ FT
 FURNISHED EXC 1.9 SQ FT 2.1 SQ FT

STAGE 1 STAGE 2
 REM & DISP UNS MATL 6.9 SQ FT 5.8 SQ FT
 FURNISHED EXC 2.1 SQ FT 1.4 SQ FT

STAGE 1 STAGE 2
 REM & DISP UNS MATL 5.8 SQ FT 6.5 SQ FT
 FURNISHED EXC 1.4 SQ FT 1.4 SQ FT



USER NAME = charke	DESIGNED - CMH	REVISED -
PLOT SCALE = 5	DRAWN - CMH	REVISED -
PLOT DATE = 12/22/2008	CHECKED - JLP	REVISED -
	DATE - 12/16/08	REVISED -

VILLAGE OF NILES

MILWAUKEE AVENUE CROSS SECTIONS

SCALE: 5 SHEET NO. 6 OF 70 SHEETS STA. 108+47.86 TO STA. 108+68.74

F.A.U. RTE. 3513	SECTION 08-00107-06-PV	COUNTY COOK	TOTAL SHEETS 169	SHEET NO. 105
FED. ROAD DIST. NO. ILLINOIS FED. AID PROJECT		CONTRACT NO. M-8003(723)		

MILWAUKEE AVENUE IMPROVEMENTS
 08/25/08
 06/25/08-KSC-Milwaukee.dgn