


FINAL SURVEY	DATE
SURVEYED	BY
NOTE BOOK	
TEMPLATE	
AREAS CHECKED	
NO.	

ORIGINAL SURVEY	DATE
SURVEYED	BY
NOTE BOOK	
TEMPLATE	
AREAS CHECKED	
NO.	

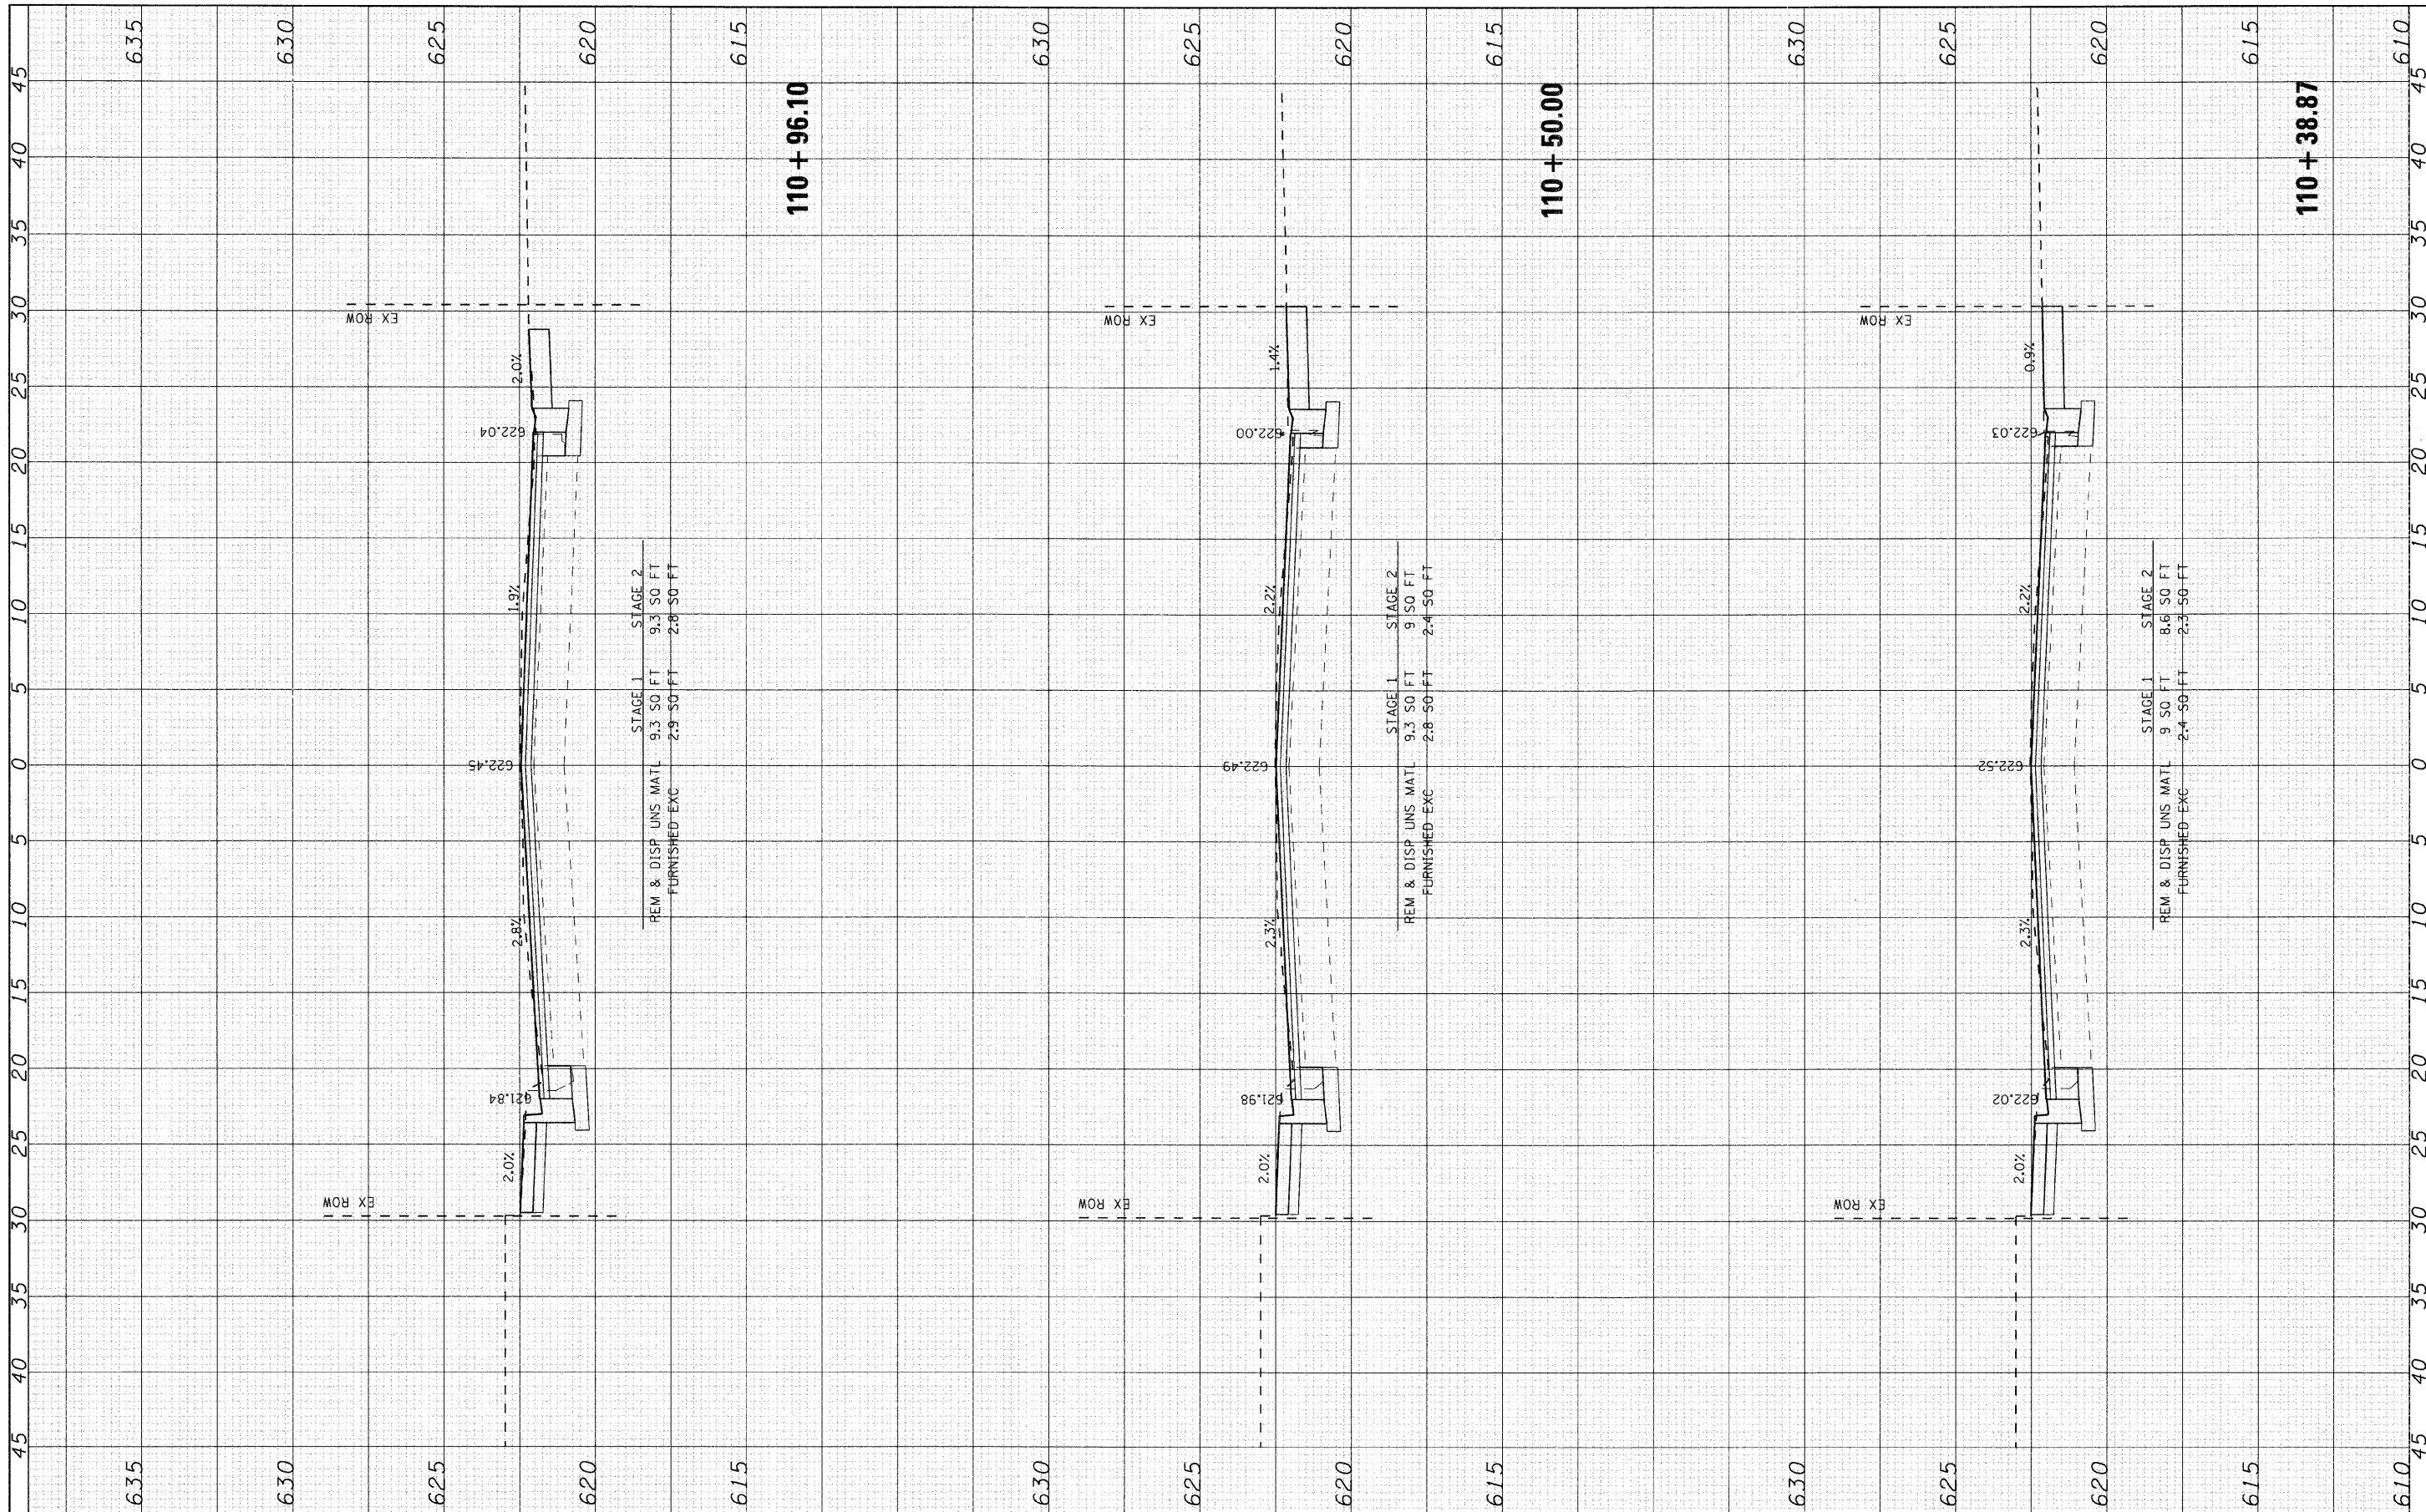

USER NAME = charke	DESIGNED - CMH	REVISED -
PLOT SCALE = 5	DRAWN - CMH	REVISED -
PLOT DATE = 12/22/2008	CHECKED - JLP	REVISED -
	DATE - 12/16/08	REVISED -

**VILLAGE OF NILES**

**MILWAUKEE AVENUE CROSS SECTIONS**

SCALE: 5 SHEET NO. 8 OF 70 SHEETS STA. 110+38.87 TO STA. 110+96.10

F.A.U. RTE. 3513	SECTION 08-00107-00-PV	COUNTY COOK	TOTAL SHEETS 169	SHEET NO. 107
FED. ROAD DIST. NO. ILLINOIS FED. AID PROJECT		CONTRACT NO. M-8003(723)		

MILWAUKEE AVENUE IMPROVEMENTS 06/25/03 06/25/03-KSC-Milwaukee.dgn