


FINAL SURVEY	DATE
NO. _____	_____
SURVEYED	BY
NOTE BOOK	_____
TEMPLATE	_____
AREAS CHECKED	_____

ORIGINAL SURVEY	DATE
NO. _____	_____
SURVEYED	BY
NOTE BOOK	_____
TEMPLATE	_____
AREAS CHECKED	_____

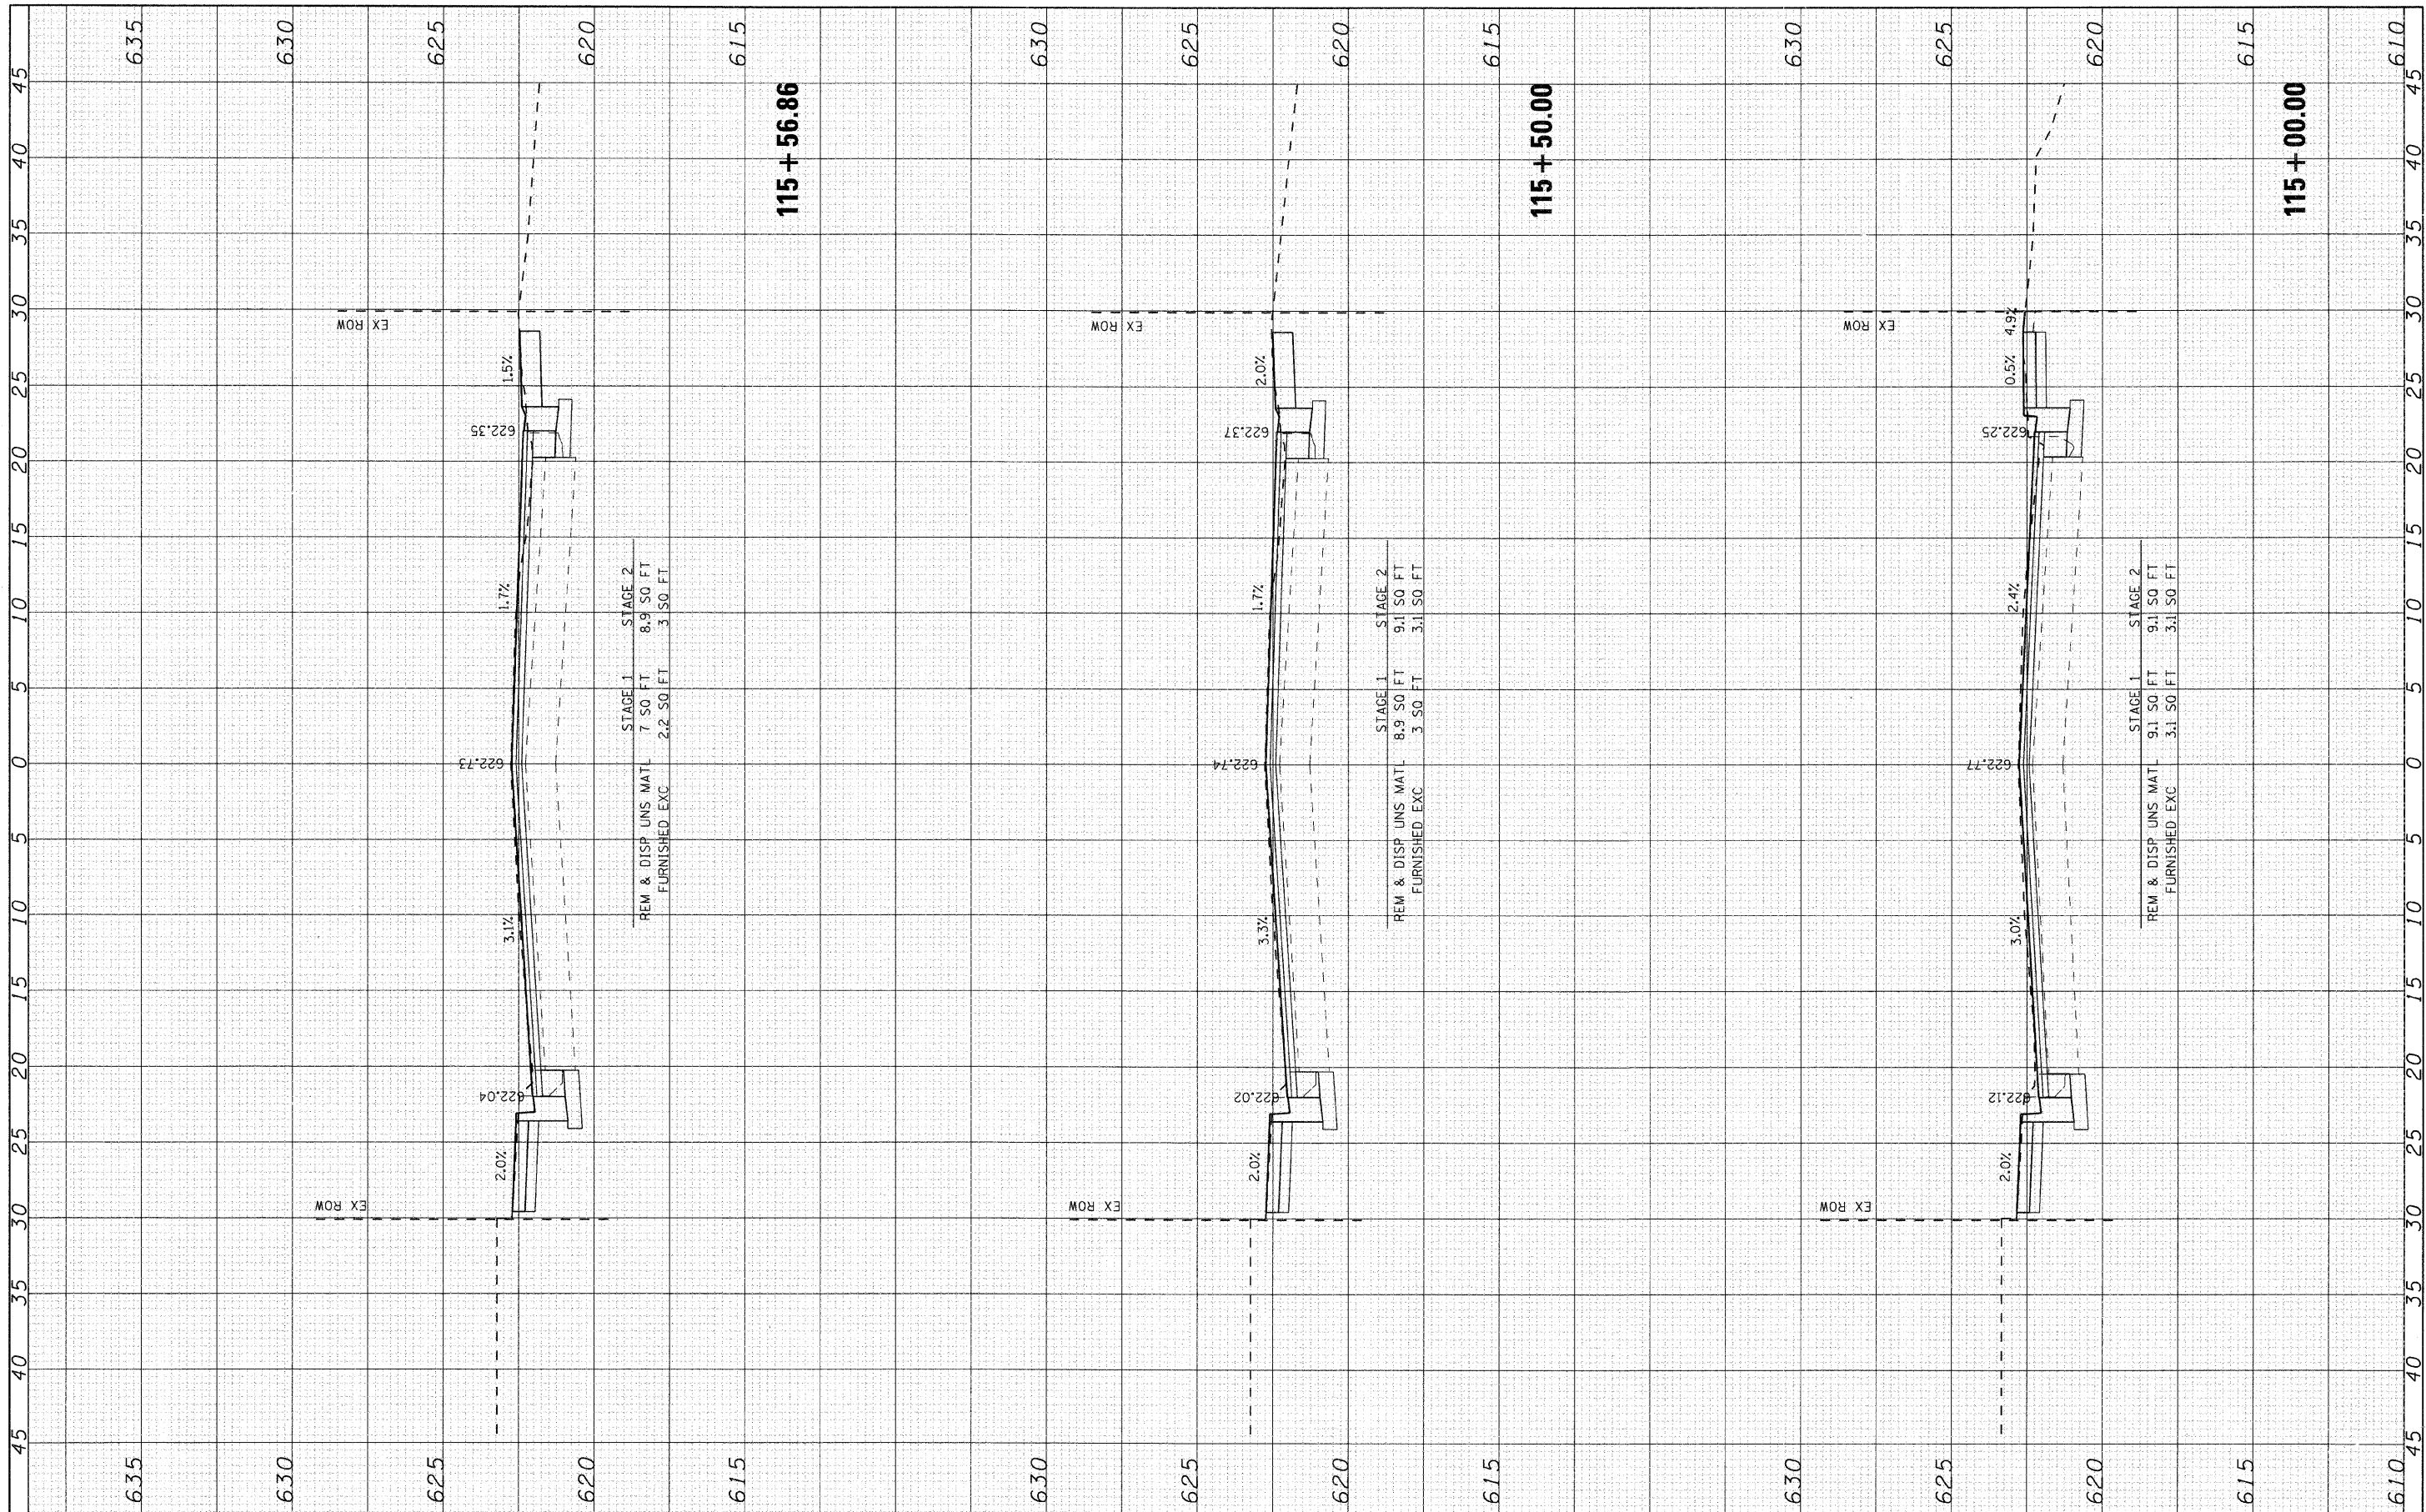

STAGE 1 7.50 FT
 STAGE 2 8.90 SO FT
 REM & DISP UNS MATL 2.2 SO FT
 FURNISHED EXC 3.3 SO FT

STAGE 1 8.90 SO FT
 STAGE 2 9.10 SO FT
 REM & DISP UNS MATL 3.50 FT
 FURNISHED EXC 3.10 SO FT

STAGE 1 9.10 SO FT
 STAGE 2 9.10 SO FT
 REM & DISP UNS MATL 3.10 SO FT
 FURNISHED EXC 3.10 SO FT



USER NAME = charlke	DESIGNED - CMH	REVISED -
PLOT SCALE = 5	DRAWN - CMH	REVISED -
PLOT DATE = 12/22/2008	CHECKED - JLP	REVISED -
	DATE - 12/16/08	REVISED -

VILLAGE OF NILES

MILWAUKEE AVENUE CROSS SECTIONS

SCALE: 5 SHEET NO. 12 OF 70 SHEETS STA. 115+00.00 TO STA. 115+56.86

F.A.U. R.T.E. 3513	SECTION 08-00107-00-PV	COUNTY COOK	TOTAL SHEETS 169	SHEET NO. 111
FED. ROAD DIST. NO. ILLINOIS		FED. AID PROJECT M -8003(723)		CONTRACT NO. 413

MILWAUKEE AVENUE IMPROVEMENTS
 080231-SEC-Milwaukee99.dgn